


FAP RTE.	SECTION	COUNTY	TOTAL SHEETS	SHEET NO.
711	115(BY,BY-1)BR	VERMILION	93	10
FED. ROAD DIST. NO. 7 ILLINOIS		FED. AID PROJECT		
CONTRACT NO. 90843				

## PROPOSED TYPICAL CROSS SECTION 5

STA. 284 + 85.00 TO STA. 285 + 43.71 (BRIDGE OMISSION)  
 (BRIDGE OMISSION) STA. 288 + 10.29 TO STA. 288 + 70.00

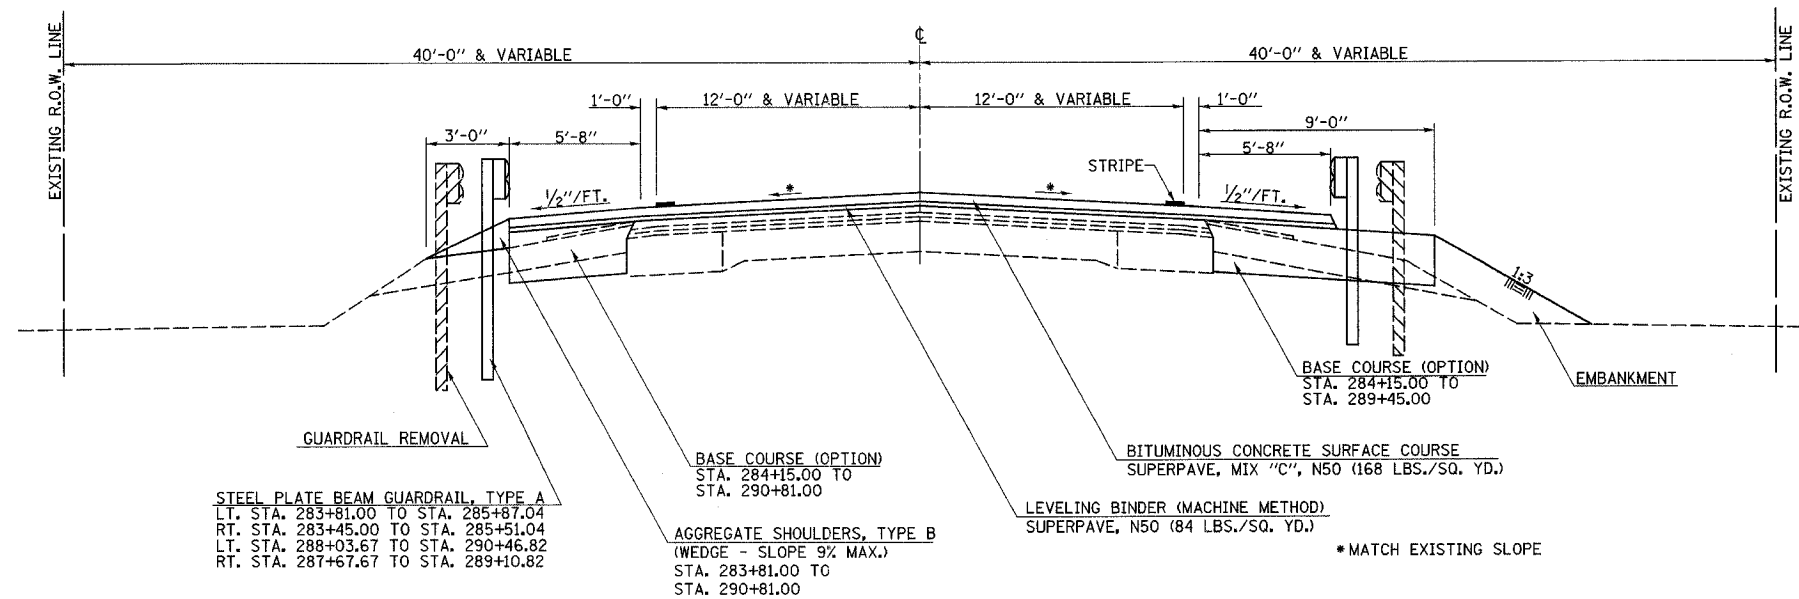

**STEEL PLATE BEAM GUARDRAIL, TYPE A**  
 LT. STA. 283+81.00 TO STA. 285+87.04  
 RT. STA. 283+45.00 TO STA. 285+51.04  
 LT. STA. 288+03.67 TO STA. 290+46.82  
 RT. STA. 287+67.67 TO STA. 289+10.82

**BASE COURSE (OPTION)**  
 STA. 284+15.00 TO  
 STA. 290+81.00

**AGGREGATE SHOULDERS, TYPE B**  
 (WEDGE - SLOPE 9% MAX.)  
 STA. 283+81.00 TO  
 STA. 290+81.00

**LEVELING BINDER (MACHINE METHOD)**  
 SUPERPAVE, N50 (84 LBS./SQ. YD.)

\*MATCH EXISTING SLOPE

REVISIONS		ILLINOIS DEPARTMENT OF TRANSPORTATION
NAME	DATE	
		<b>PROPOSED TYPICAL SECTIONS</b>  DRAWN BY MLO CHECKED BY SJK

DATE 5/03