




SEC. 2, T 21 N, R 13 W, OF THE 2nd P.M.

F.A.P. RTE.	SECTION	COUNTY	TOTAL SHEETS	SHEET NO.
711	115(BY, BY-1)BR	VERMILION	93	16
STA. 278+00.00 TO STA. 283+50.00				
FED. ROAD DIST. NO. 7		ILLINOIS	FED. AID PROJECT	
CONTRACT NO. 90843				

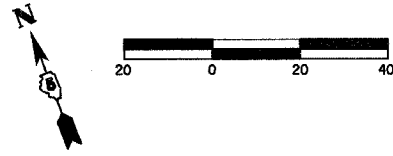

PLAN	SUBMITTED	BY	DATE
NO.			

PROFILE	SUBMITTED	BY	DATE
NO.			

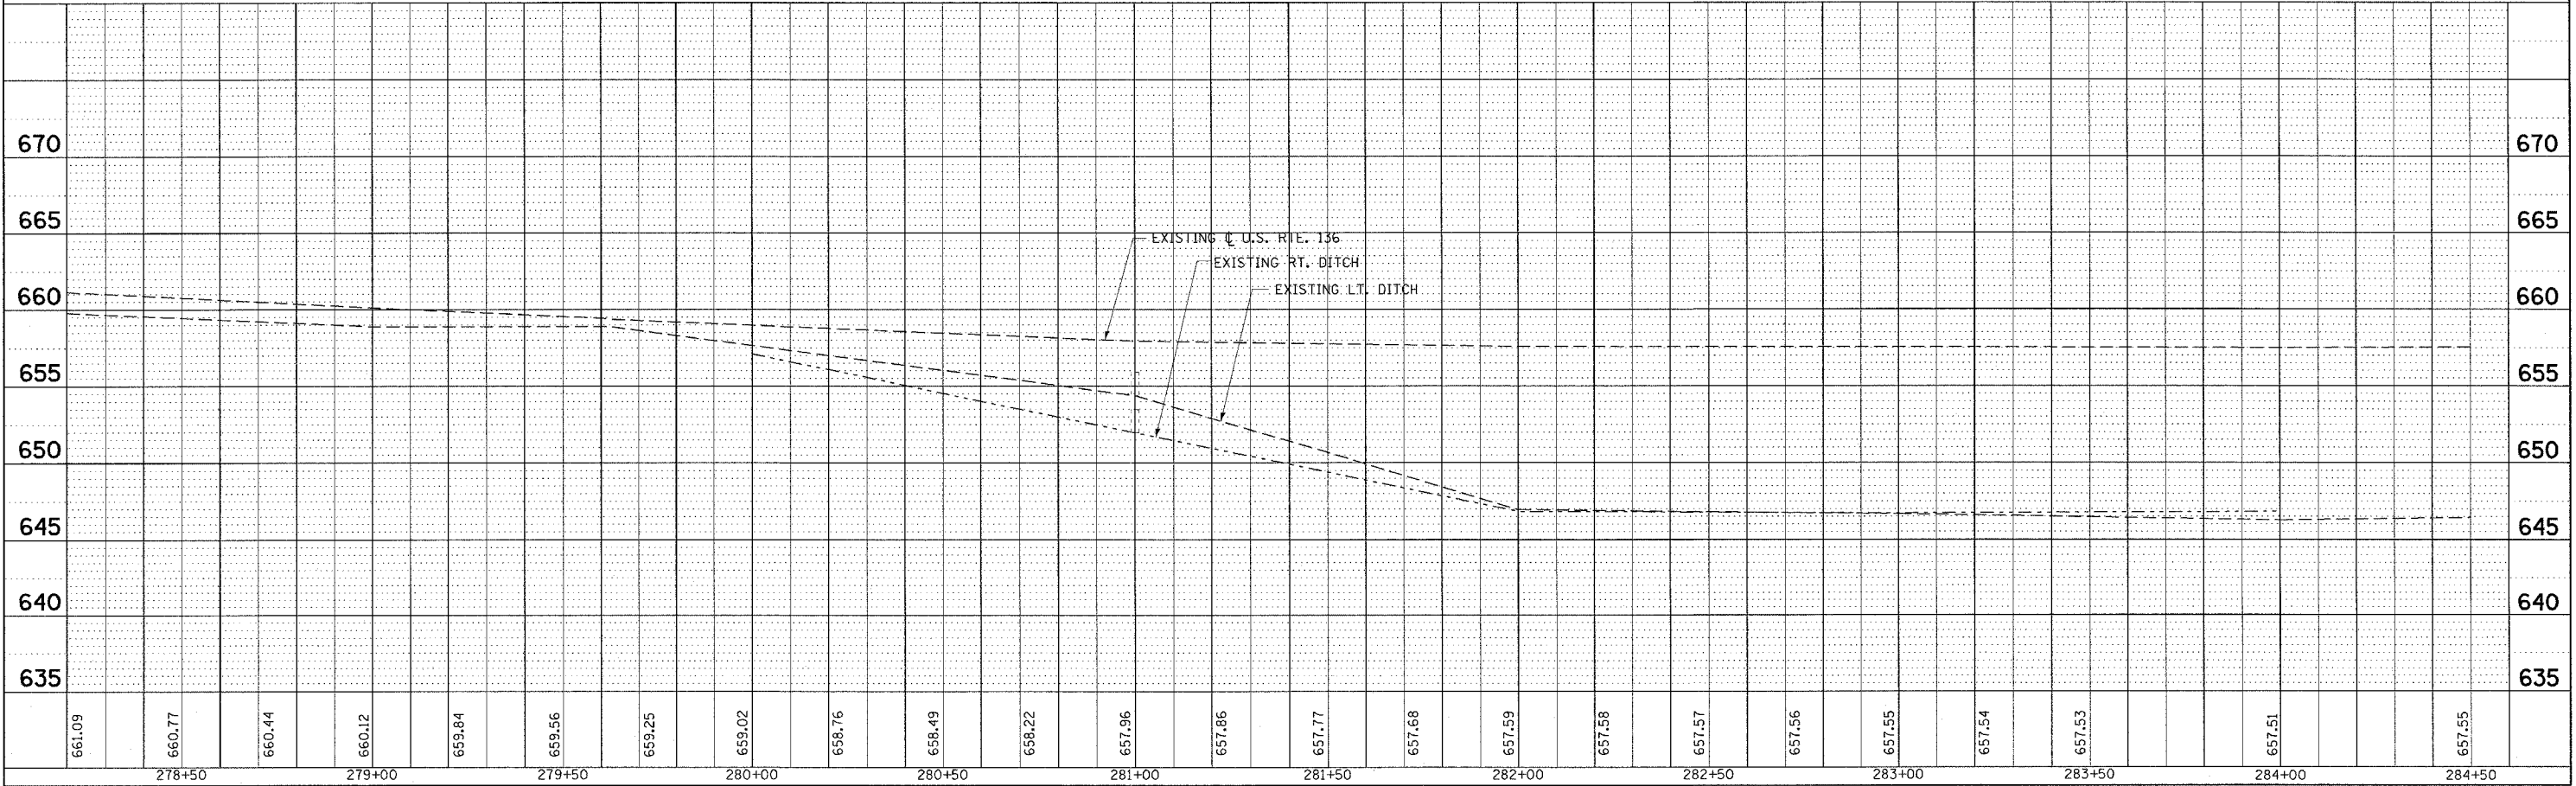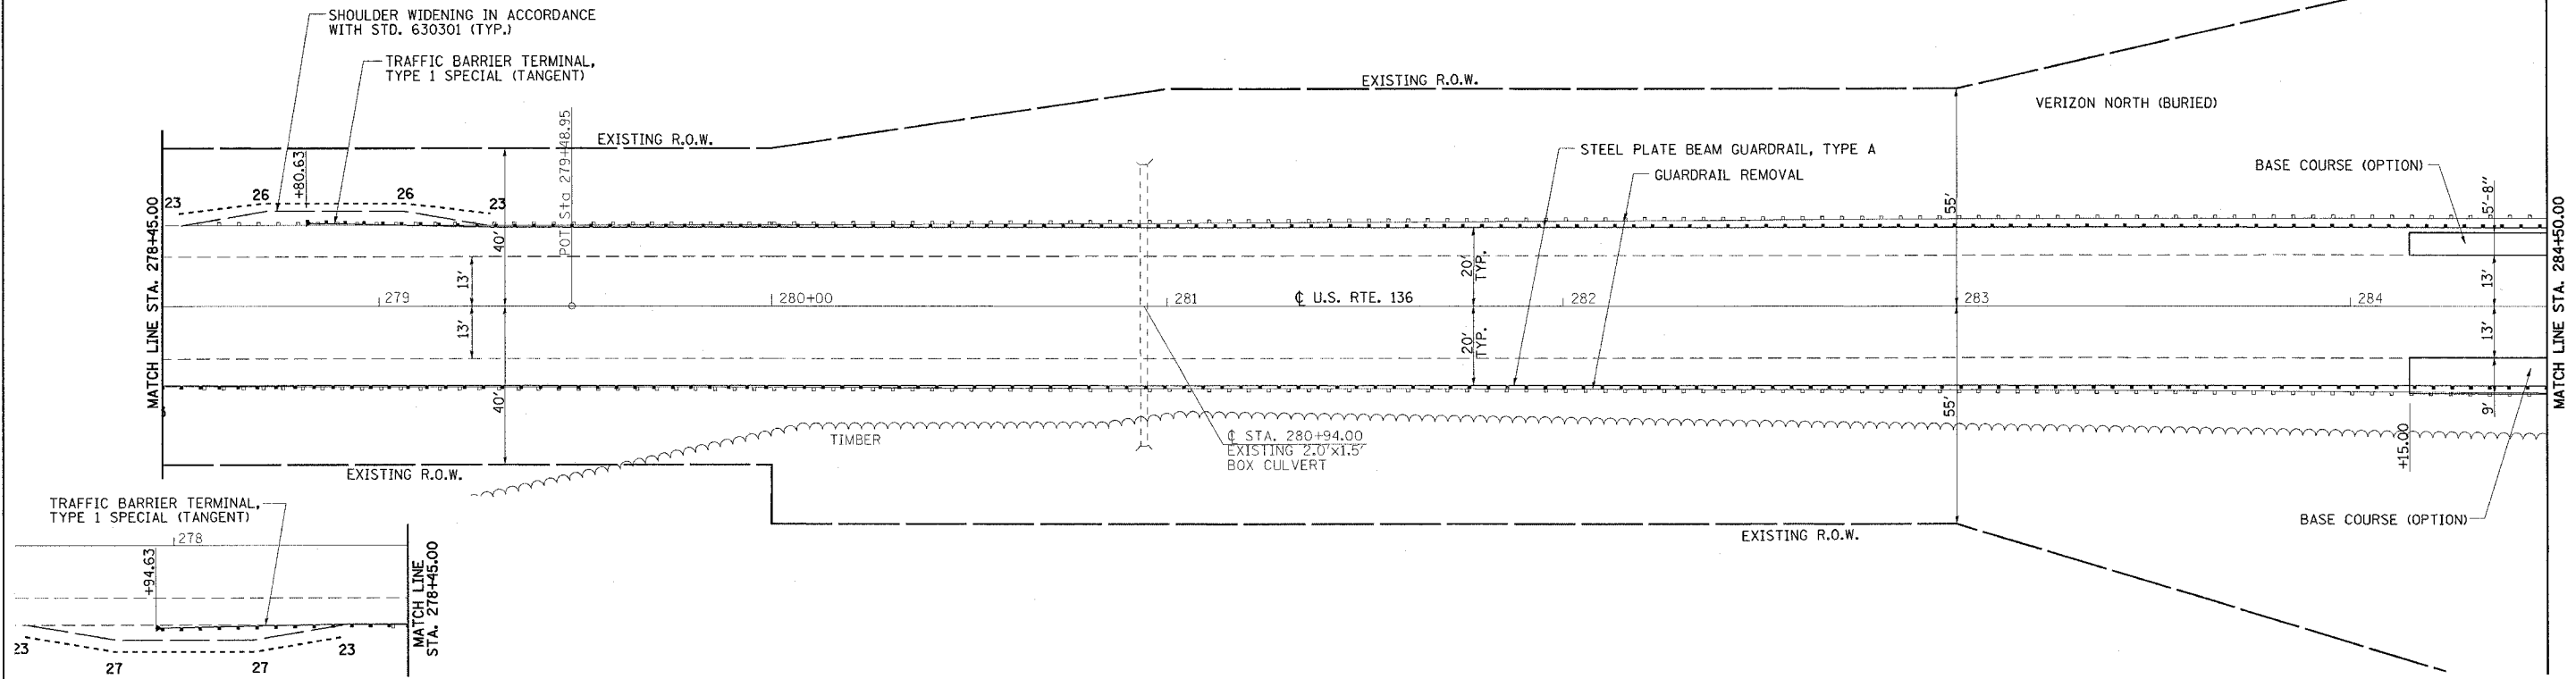

c:\projects\d503396\consultant\final\pp20.dgn