



FAP ROUTE	SECTION	COUNTY	TOTAL SHEETS	SHEET NO.	SHEET NO. 7
711	115(BY)BR	VERMILION	93	26	28 SHEETS
FED. ROAD DIST. NO.	ILLINOIS	FED. AID PROJECT-			
CONTRACT NO. 98843					

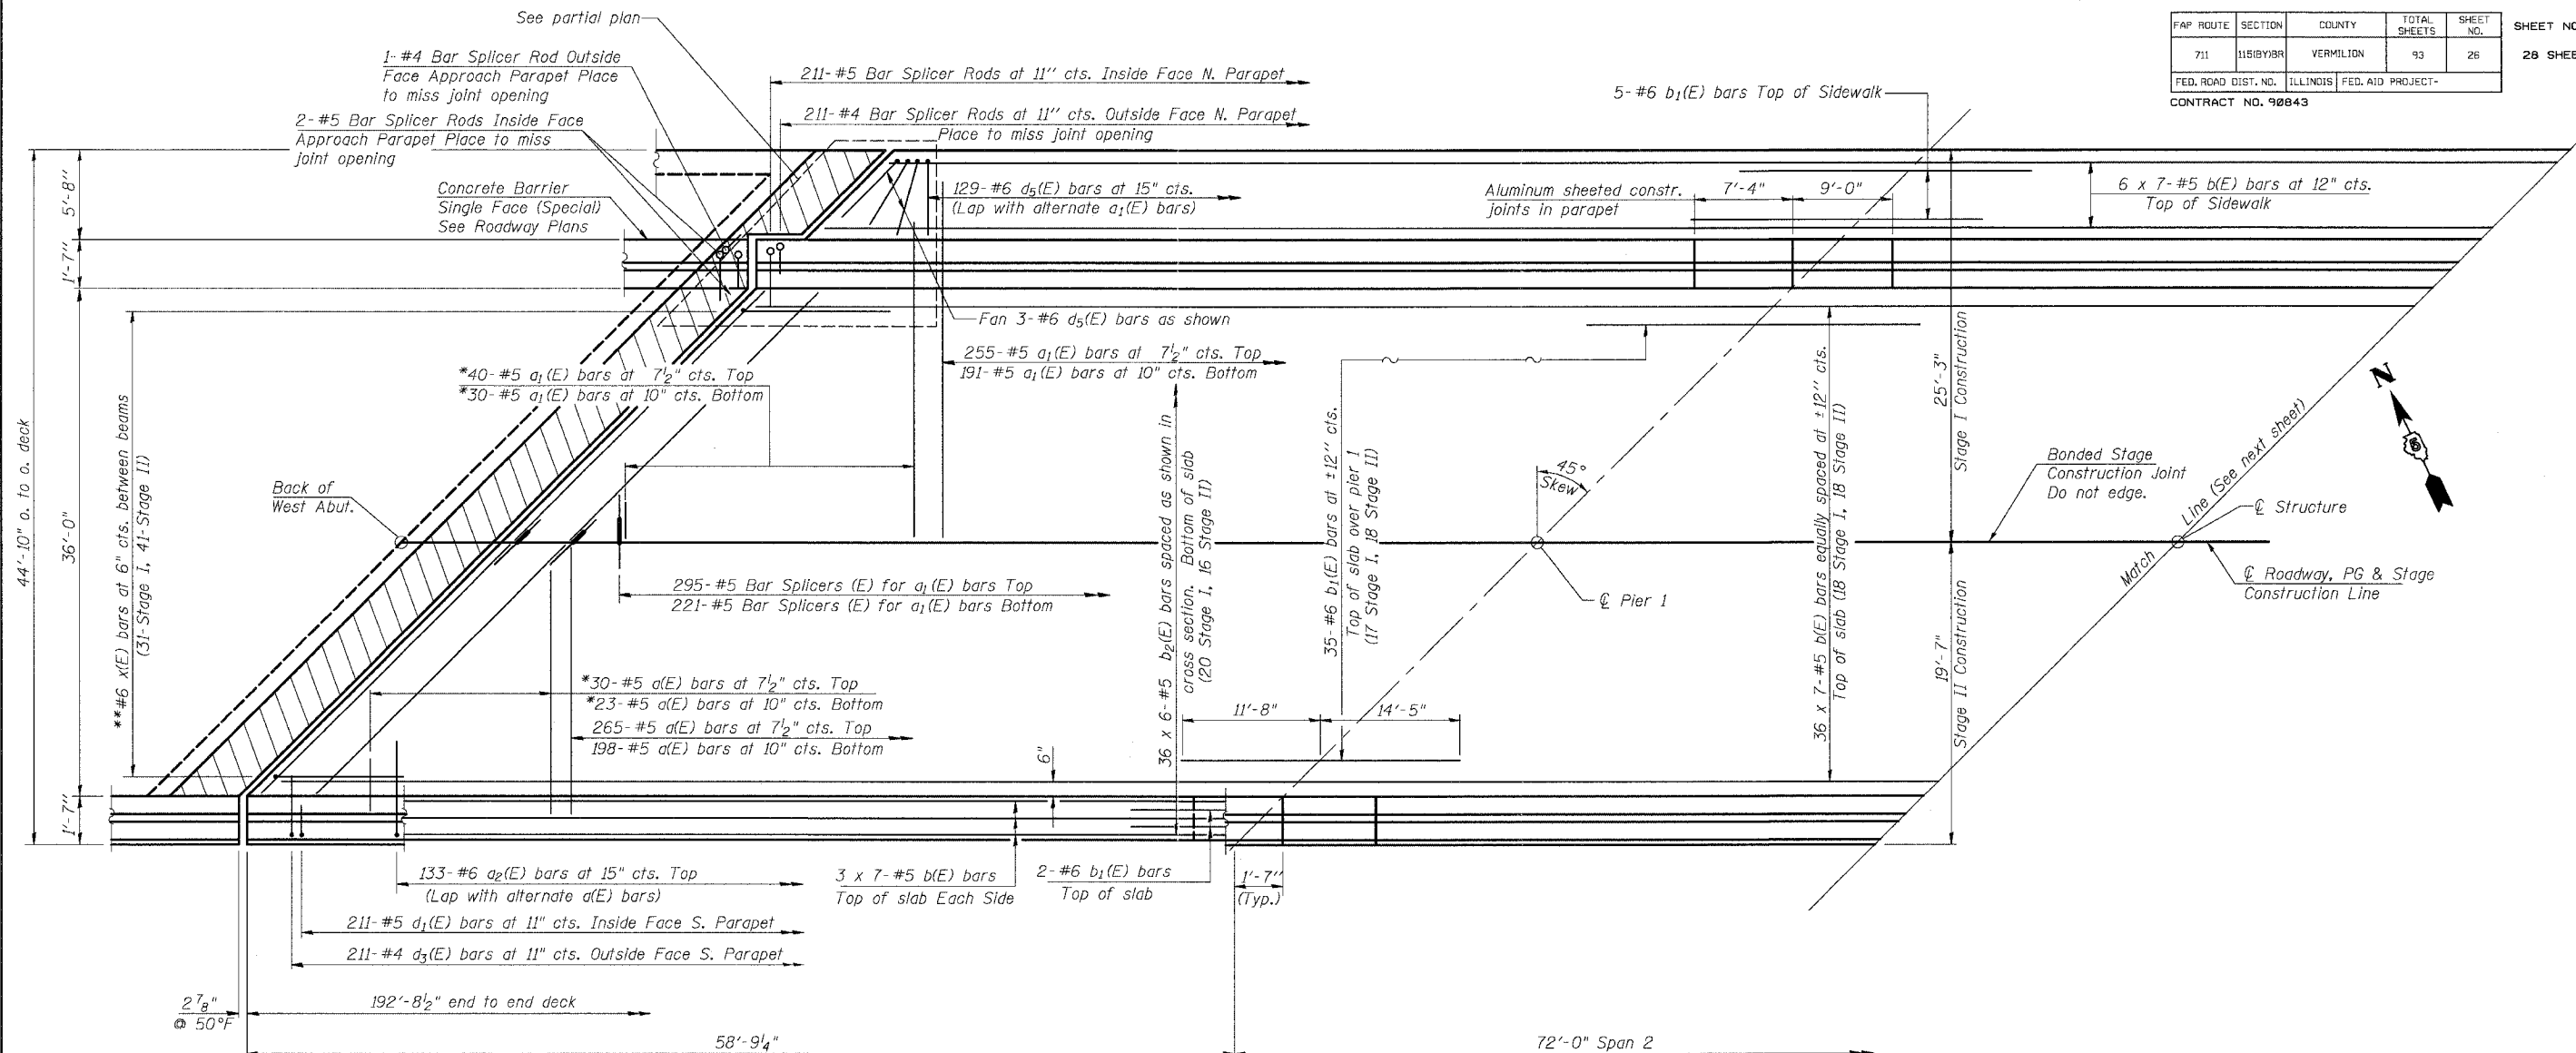

HALF PLAN

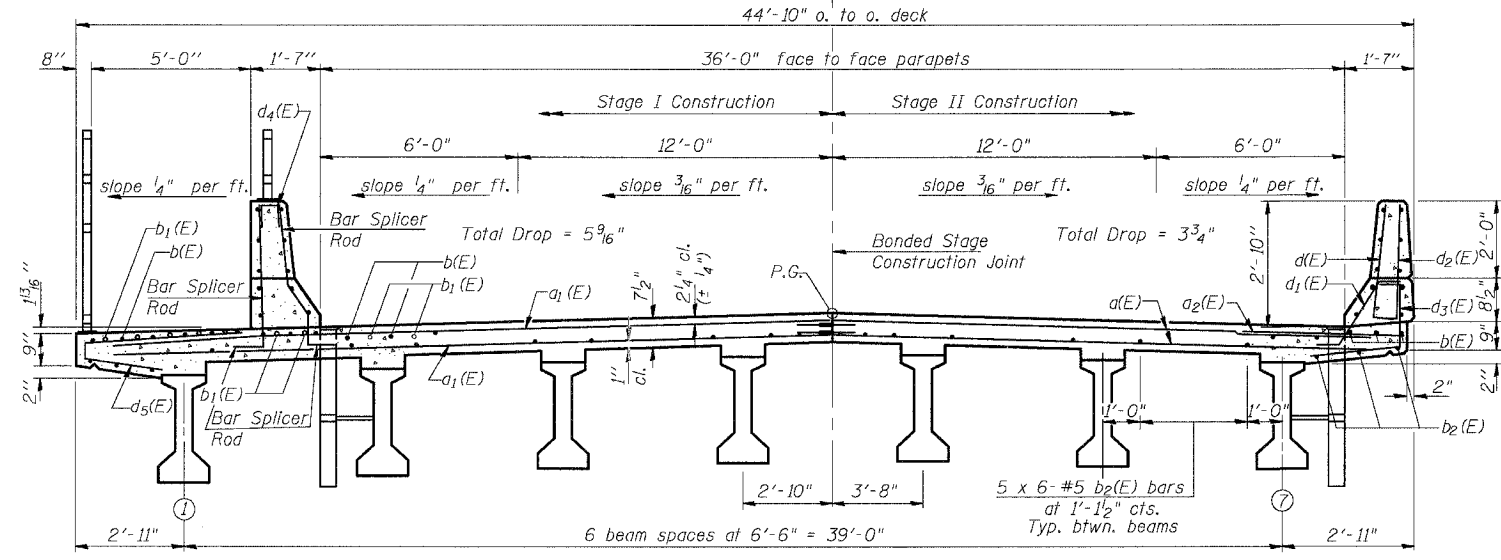

CROSS SECTION
(Looking East)

* Order a(E) and a₁(E) bars full length. Cut to fit skew and use remainder of bars in opposite end.
 ** See Sheet 11 of 28

Min. Bar Lap
 #5 bars = 1'-8"

Work this sheet with sheet 8 of 28.

ILLINOIS DEPARTMENT OF TRANSPORTATION	
SHEET TITLE SUPERSTRUCTURE	
PROJECT US RTE 136 OVER BLUEGRASS CREEK FAP ROUTE 711 SECTION 115(BY)BR VERMILION COUNTY STATION 236+24.70 STRUCTURE NUMBER 092-0200	PROJECT NO. 01054 DATE 05/18/04 DRAWN BY TFG CHECKED BY KPS/CME/MCB DRAWING NO.
COOMBE-BLOXDORF P.C. Engineers / Land Surveyors Springfield, Illinois Design Firm License No. 184-002703	
7 OF 28 SHTS.	