


130 120 110 100 90 80 70 60 50 40 30 20 10 0 10 20 30 40 50 60 70 80 90 100 110 120 130 140 150 160 170 180

F.A.P. RTE. 711	SECTION 115(BY,BY-1)BR	COUNTY VERMILION	TOTAL SHEETS 93	SHEET NO. 82
STA. TO STA.		FED. ROAD DIST. NO. 7 ILLINOIS FED. AID PROJECT		
CONTRACT NO. 90843				

DATE
BY
NO.
FINAL SURVEY
AREAS CHECKED
NOTE BOOK
TEMPLATE
AREAS CHECKED

DATE
BY
NO.
ORIGINAL SURVEY
AREAS CHECKED
NOTE BOOK
TEMPLATE
AREAS CHECKED

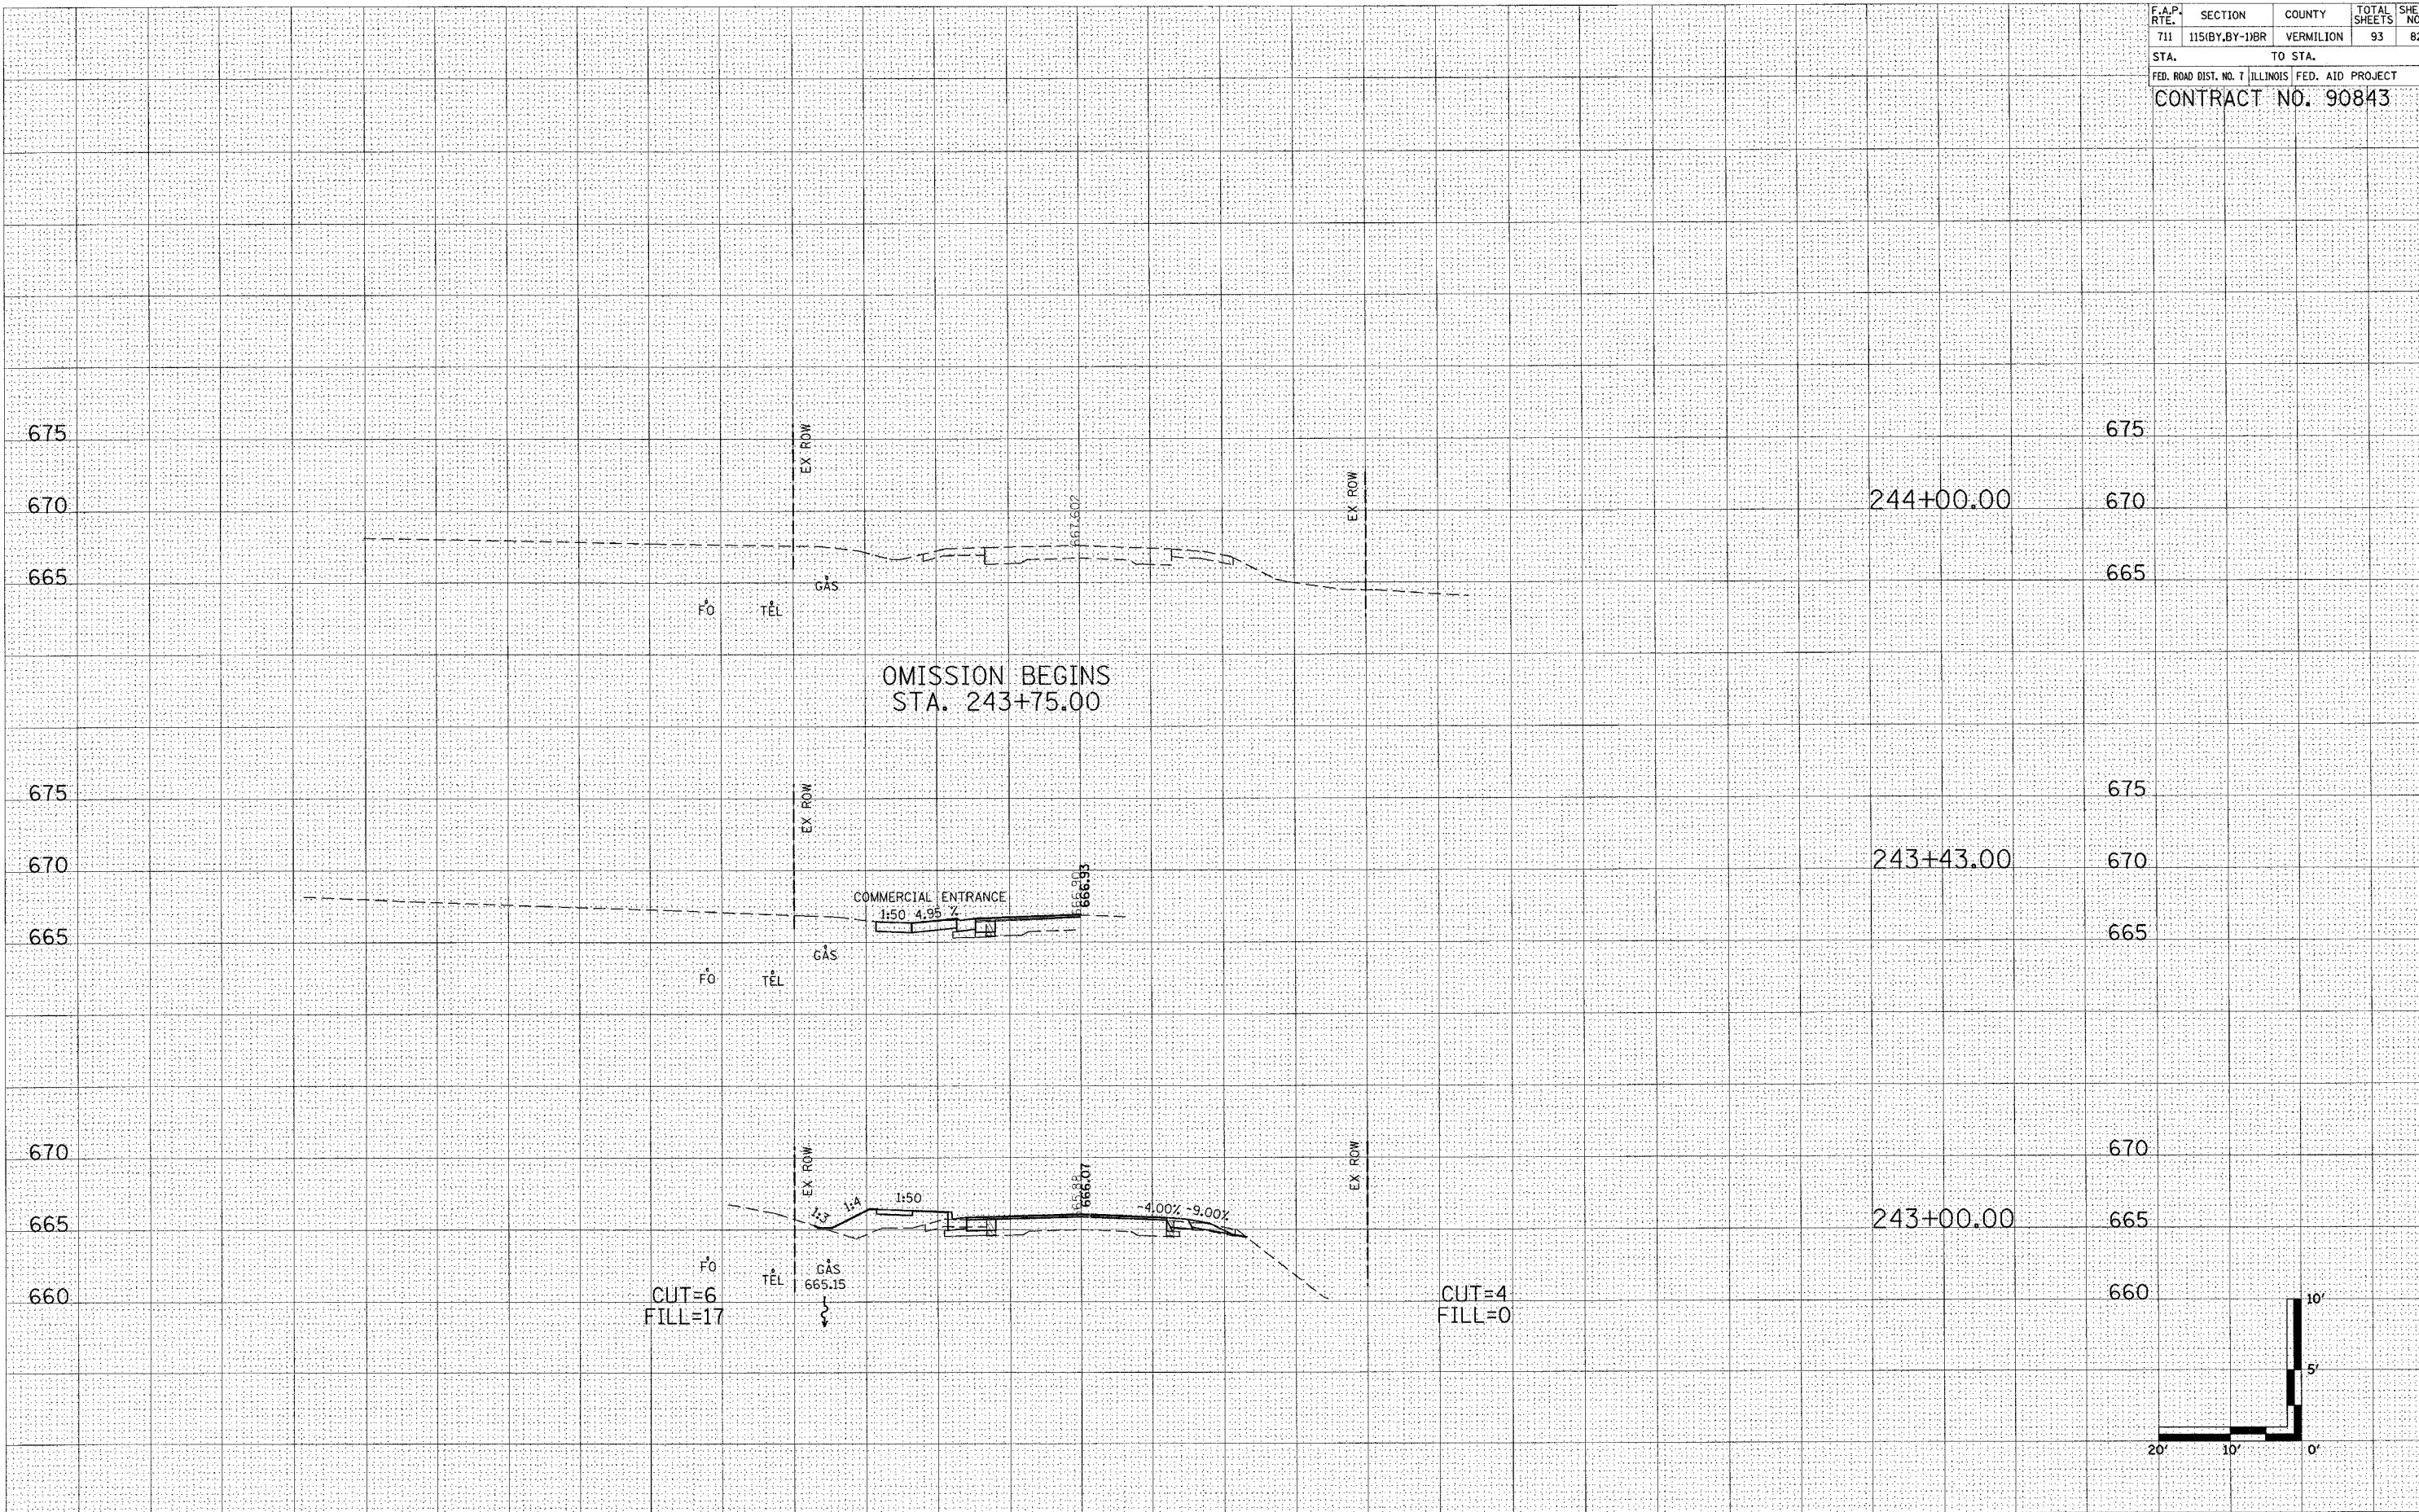

130 120 110 100 90 80 70 60 50 40 30 20 10 0 10 20 30 40 50 60 70 80 90 100 110 120 130 140 150 160 170 180