


230 220 210 200 190 180 170 160 150 140 130 120 110 100 90 80 70 60 50 40 30 20 10 0 10 20 30

F.A.P. RTE.	SECTION	COUNTY	TOTAL SHEETS	SHEET NO.
711	115(BY, BY-1)BR	VERMILION	93	91
STA.		TO STA.		
FED. ROAD DIST. NO. 7		ILLINOIS		FED. AID PROJECT
CONTRACT NO. 90843				

FINAL SURVEY	DATE
NO. _____	BY _____
REVIEWED	DATE
PLOTTED	BY _____
TEMPLATE	NO. _____
AREAS	CHECKED

ORIGINAL SURVEY	DATE
NO. _____	BY _____
REVIEWED	DATE
PLOTTED	BY _____
TEMPLATE	NO. _____
AREAS	CHECKED

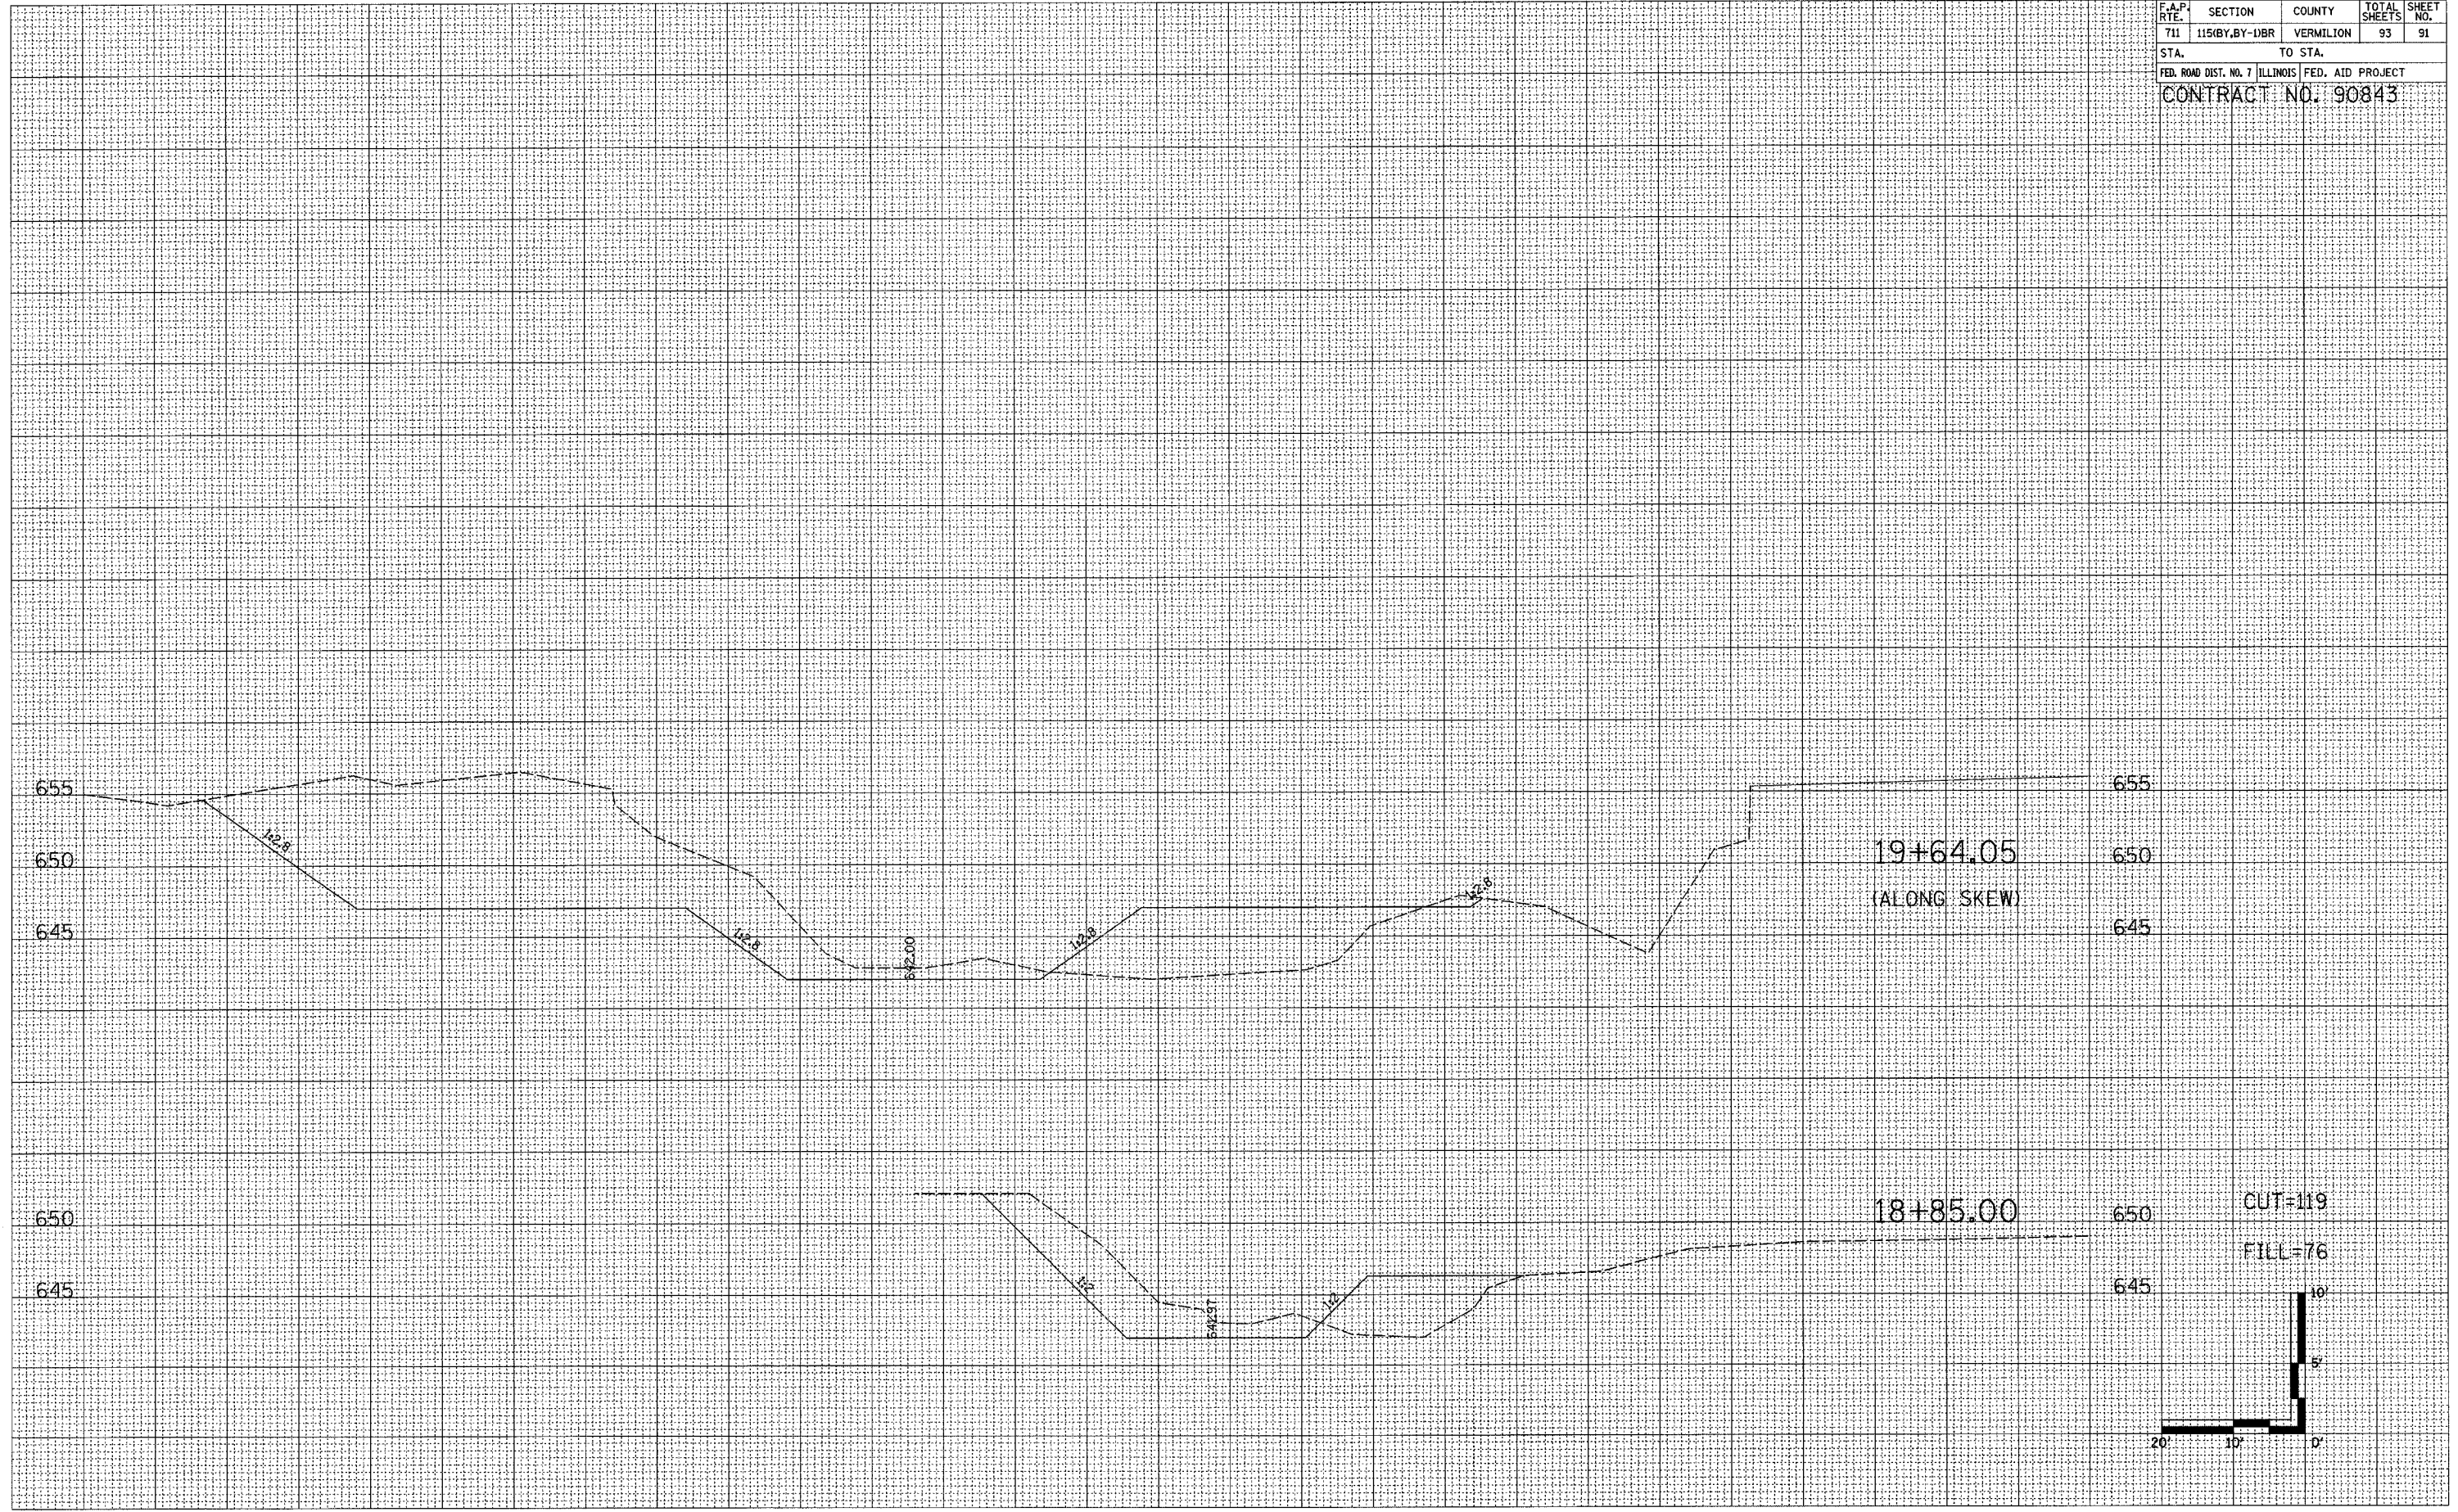

230 220 210 200 190 180 170 160 150 140 130 120 110 100 90 80 70 60 50 40 30 20 10 0 10 20 30

FAP ROUTE 711 (US ROUTE 136) SECTION 115(BY, BY-1)BR

VERMILION COUNTY