


LOCATION OF FULL DEPTH PATCHING

S.N. 058-0069 EAST BOUND

SHEET 11 of 13

F.A.I. RTE.	SECTION	COUNTY	TOTAL SHEETS	SHEET NO.
72	.	MACON	135	80

• (58-62,58-62-1,58-63)RS
CONTRACT NO. 90879

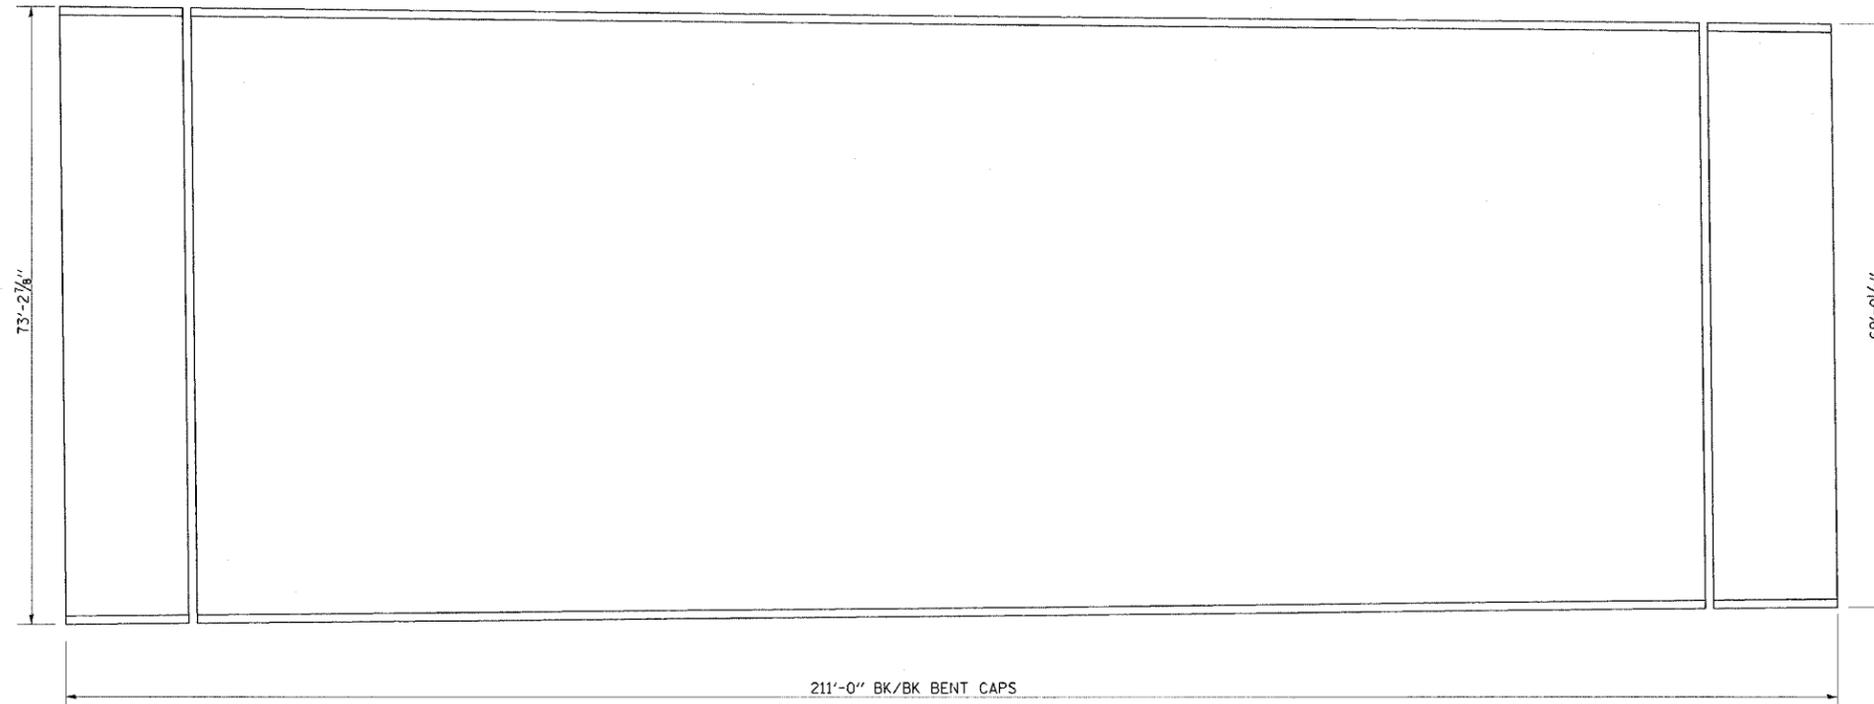

PLAN VIEW OF AS-BUILT PATCHES

NOTE: THE ENGINEER SHALL SHOW ACTUAL LOCATIONS OF DECK REPAIRS ON AS-BUILT PLANS.