


CONTRACT # 91260

F. A. R.T.E.	SECTION	COUNTY	TOTAL SHEETS	SHEET NO.
408	98-02117-00-BR	SHELBY	14	10
STA. 13+50		TO STA. 14+50		
ROAD DISTRICT		ILLINOIS	BIG SPRING	

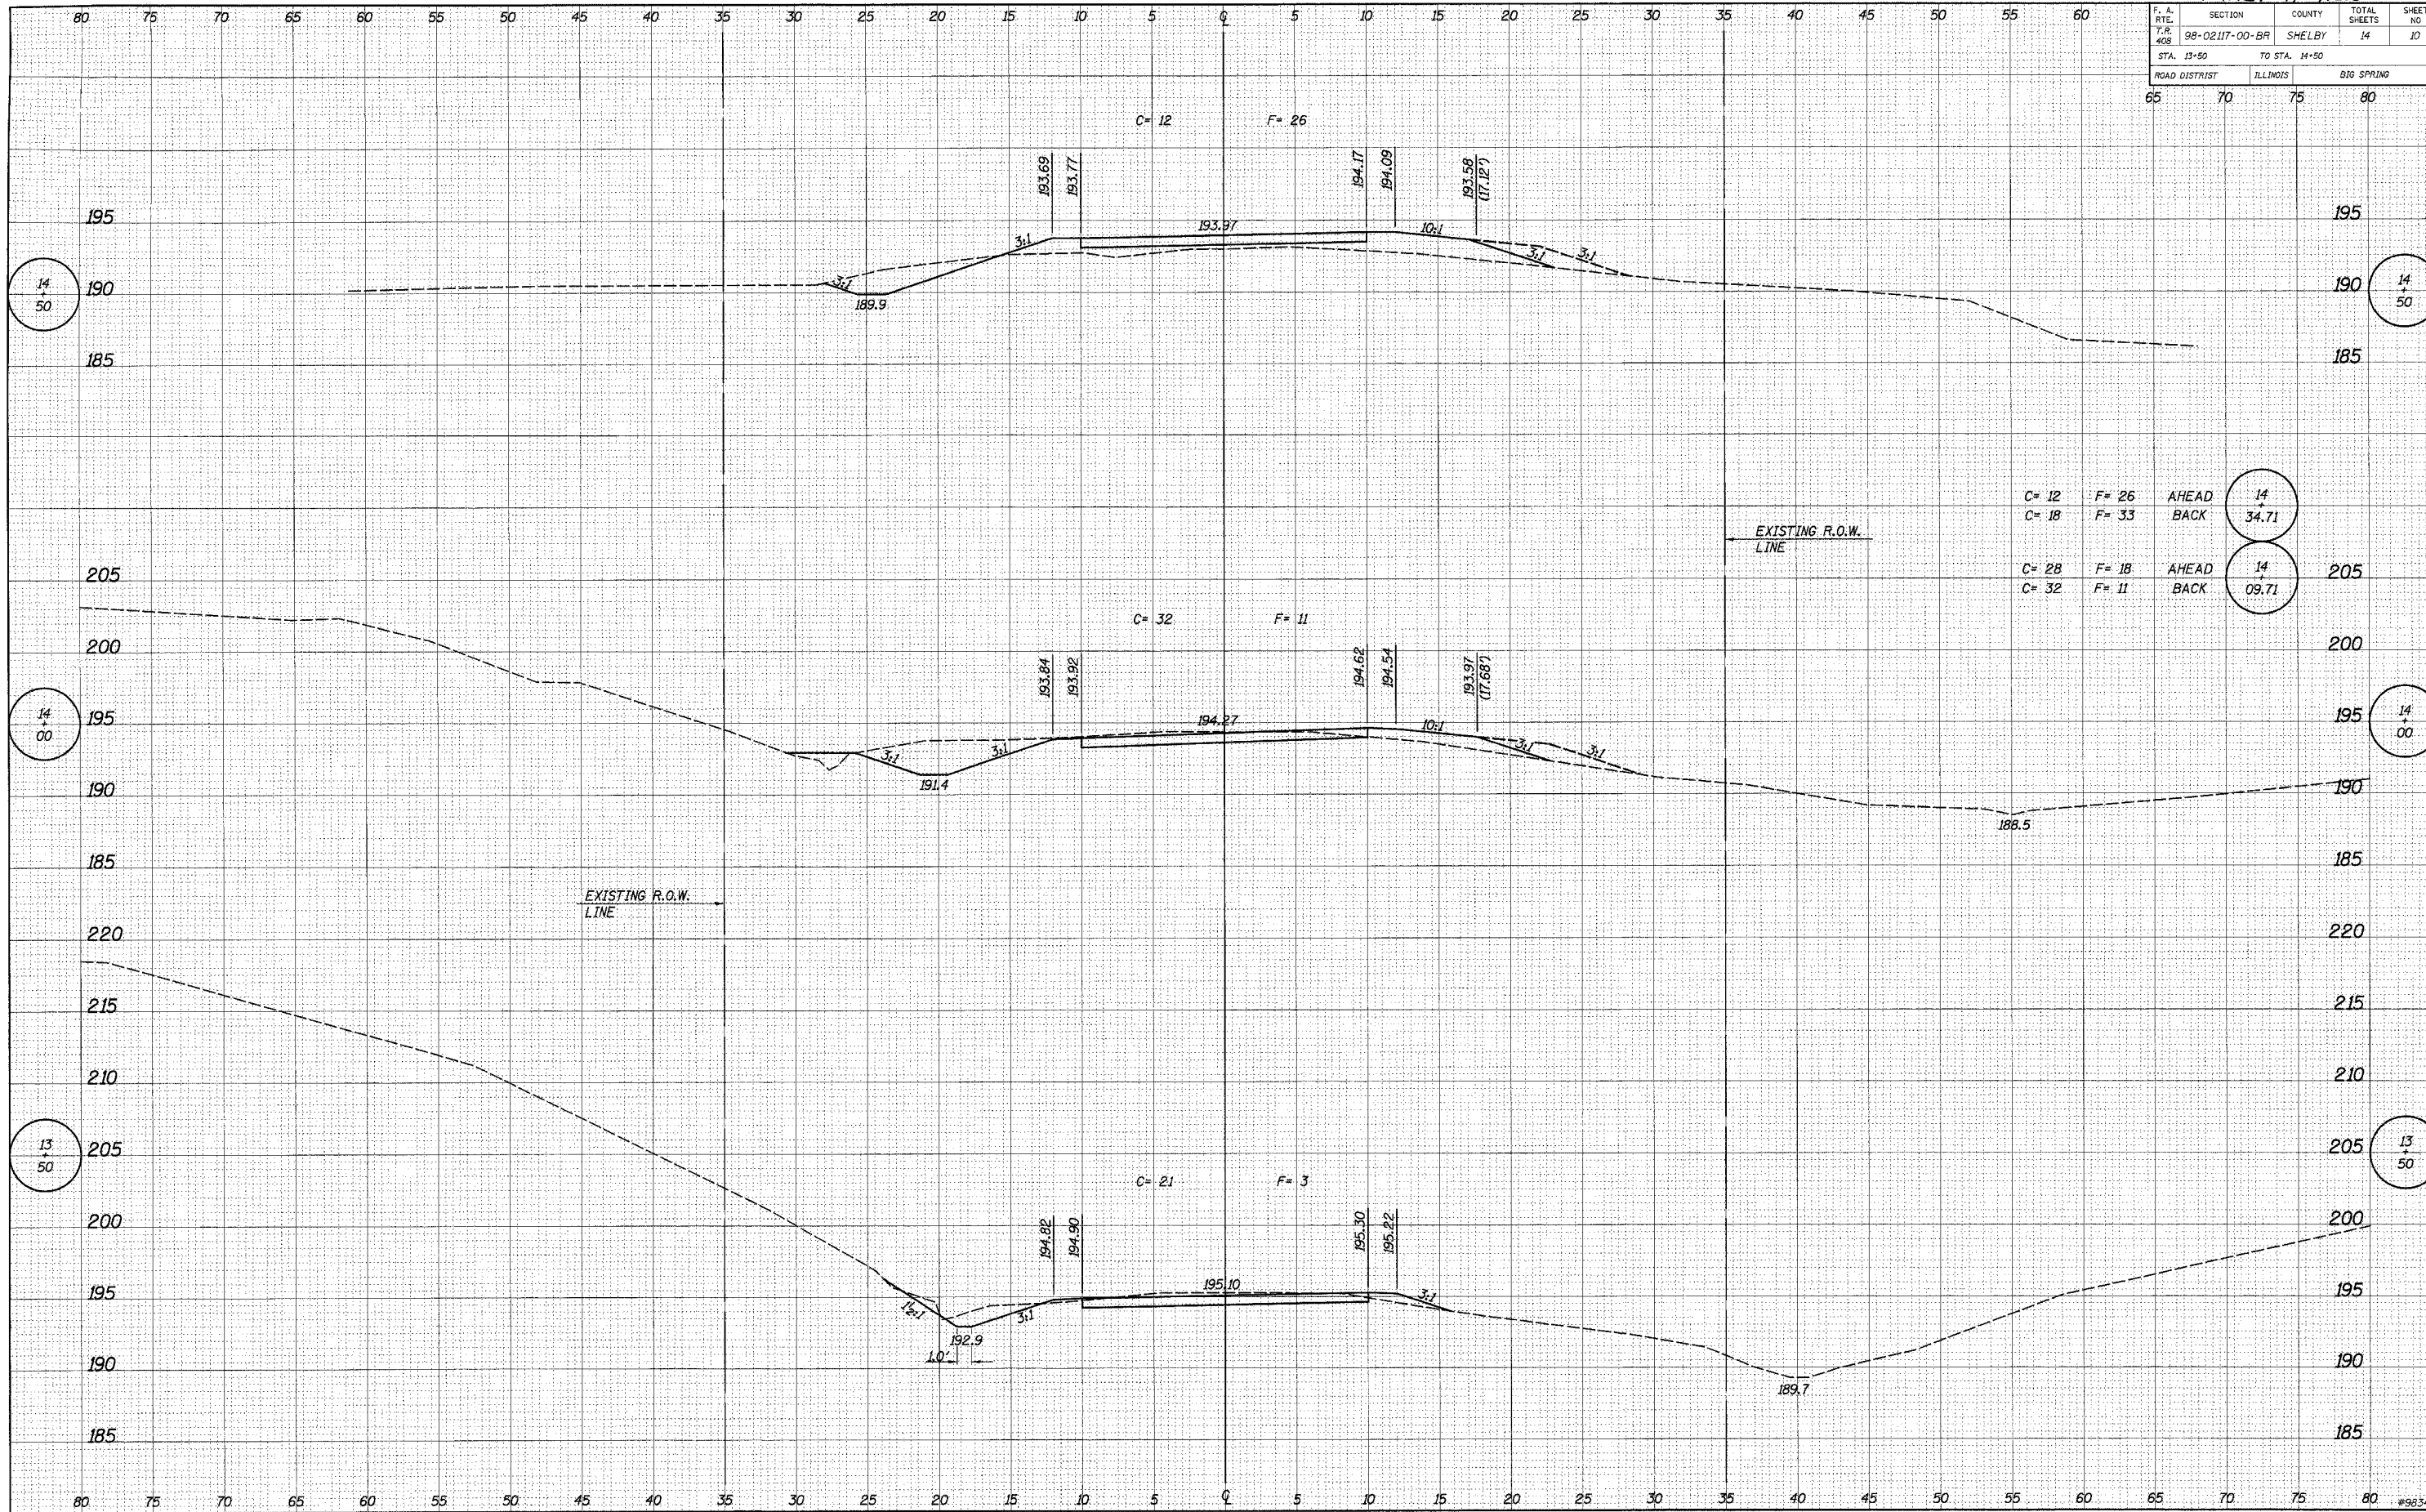

C= 12	F= 26	AHEAD	14
C= 18	F= 33	BACK	34.71
C= 28	F= 18	AHEAD	14
C= 32	F= 11	BACK	09.71

BY: _____ DATE: _____
 SURVEYED _____
 PLOTTED _____
 NOTE BOOK _____
 AREAS CHECKED _____

BY: _____ DATE: _____
 SURVEYED _____
 PLOTTED _____
 NOTE BOOK _____
 AREAS CHECKED _____