


ROUTE NO.	SECTION	COUNTY	TOTAL SHEETS	SHEET NO.
TR 447	*	Vermillion	16	13
FED. ROAD DIST. NO. 7		ILLINOIS	FED. AID PROJECT	
#00-03128-00-BR				

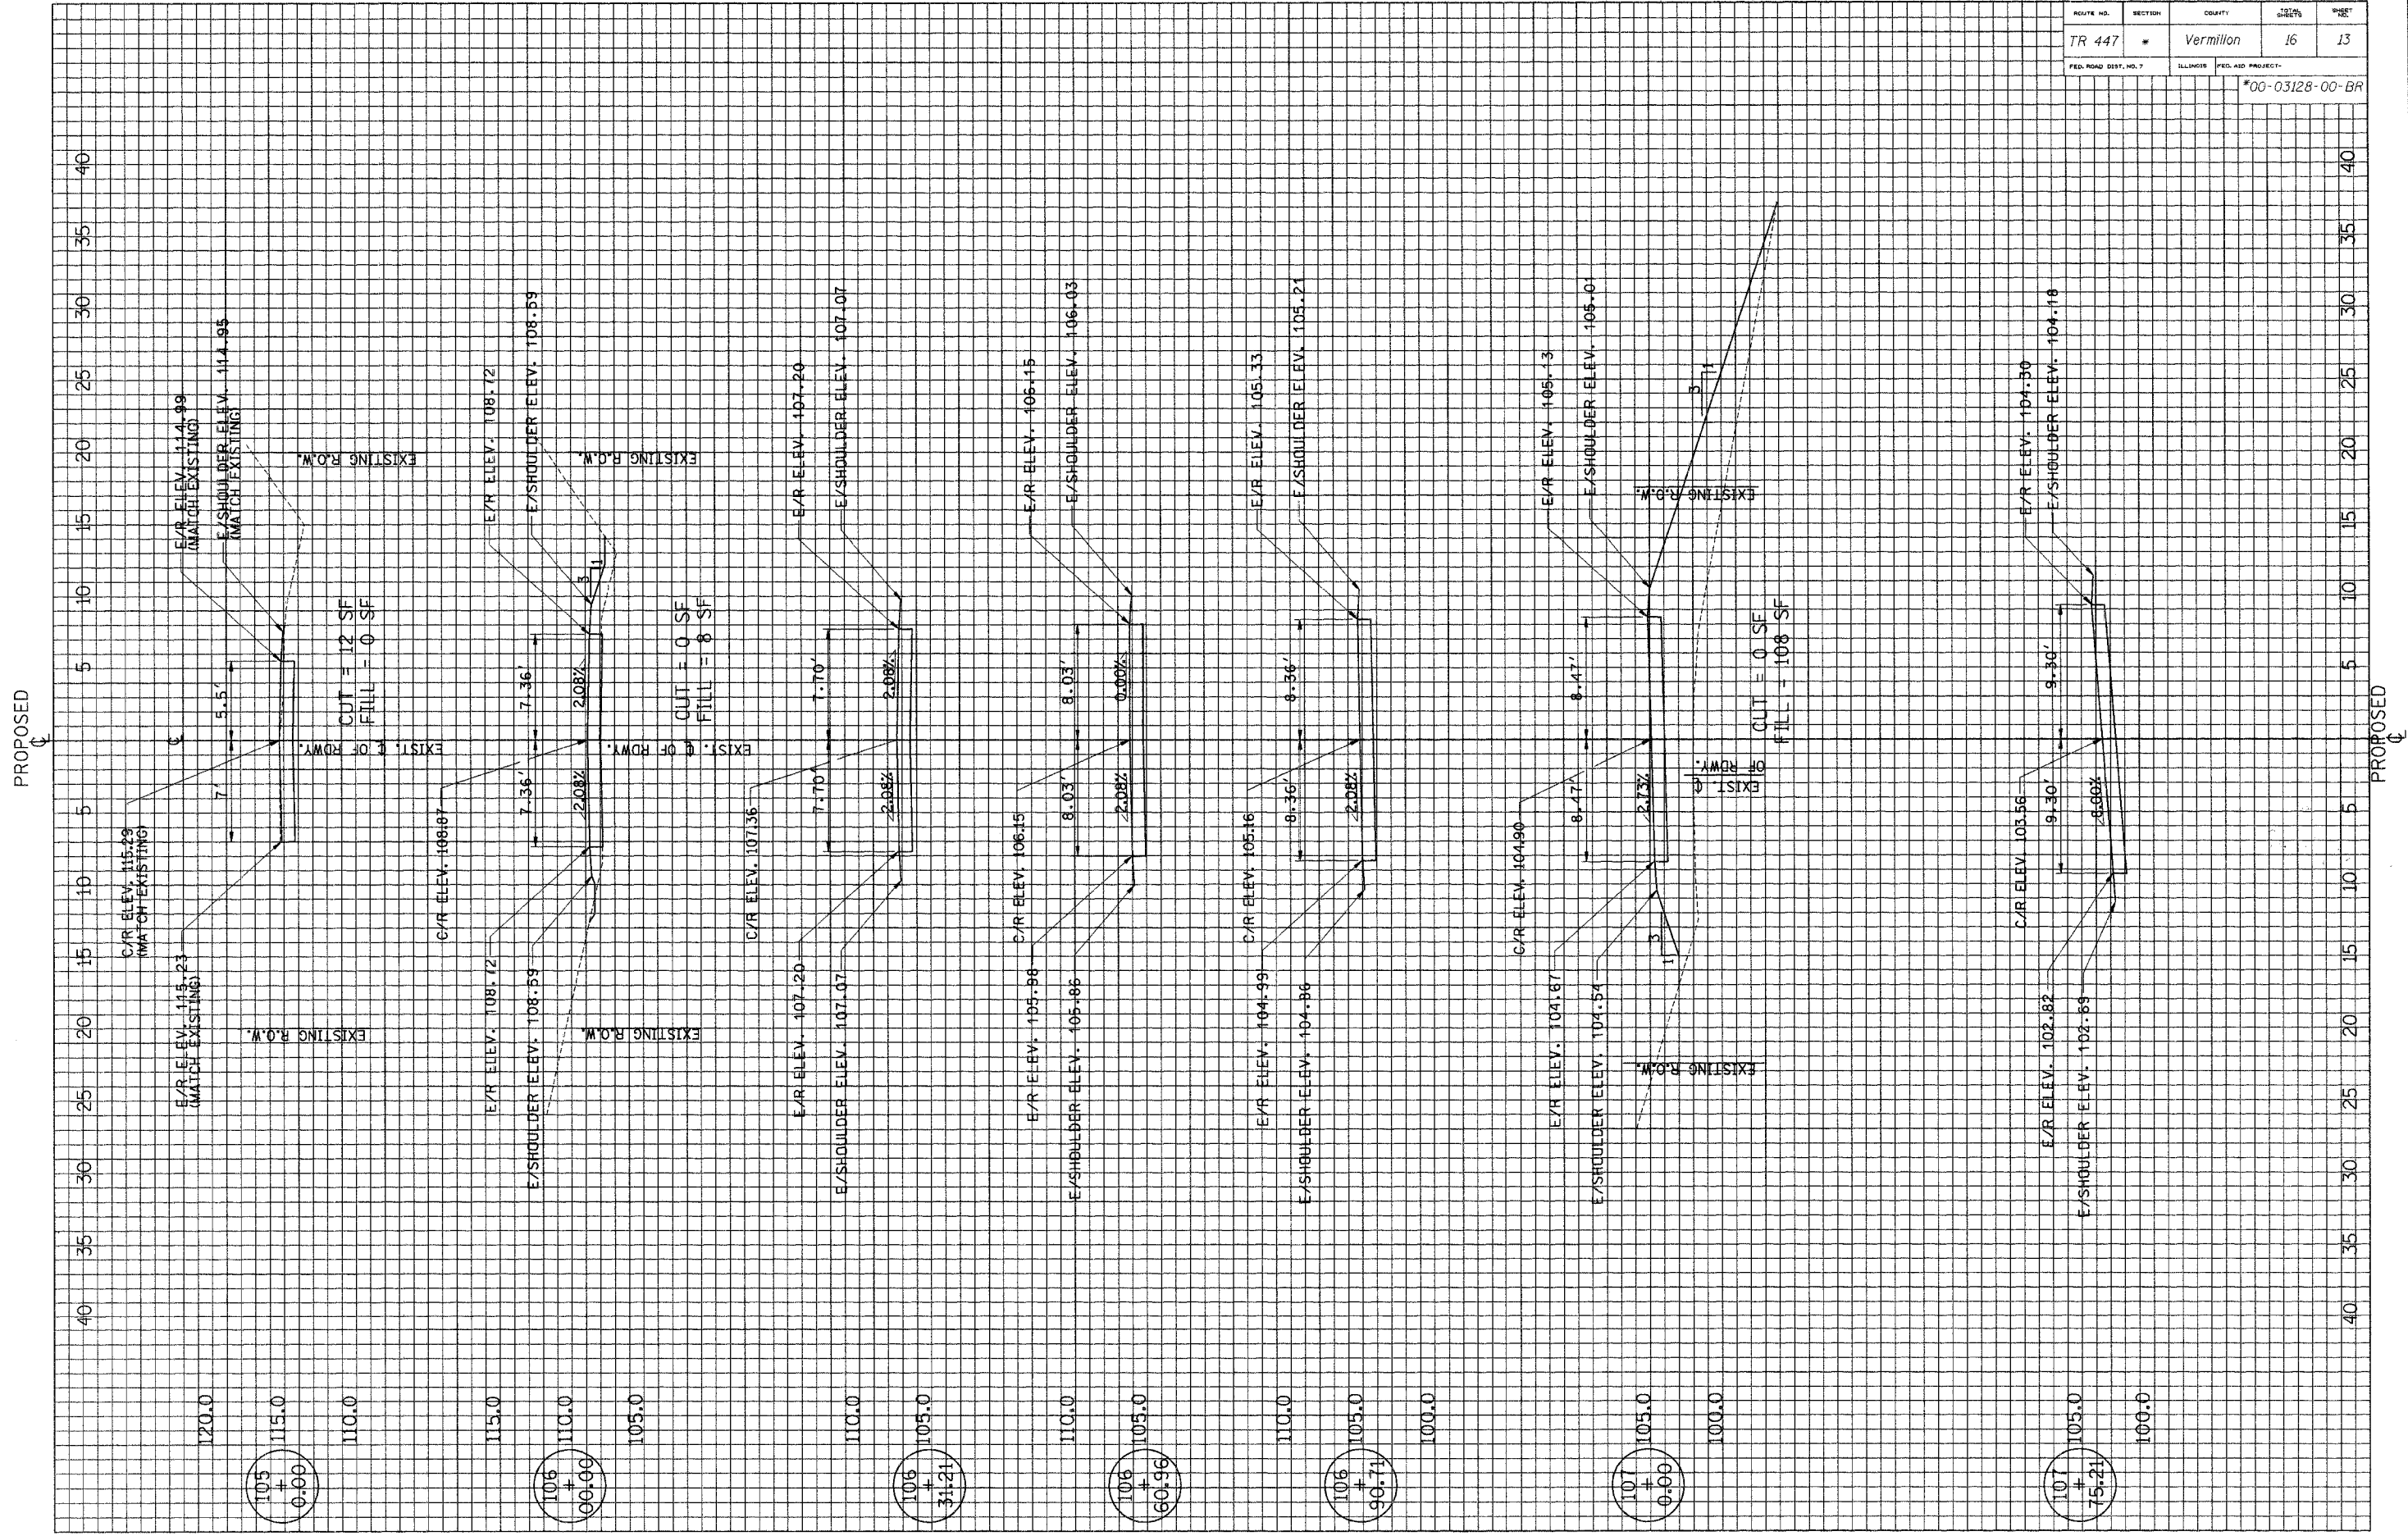

PROPOSED

PROPOSED