


FINAL SURVEY	SURVEYED	BY	DATE
NOTE BOOK	PLOTTED		
NO.	TEMPLATE		
	AREAS CHECKED		

ORIGINAL SURVEY	SURVEYED	BY	DATE
NOTE BOOK	PLOTTED		
NO.	TEMPLATE		
	AREAS CHECKED		

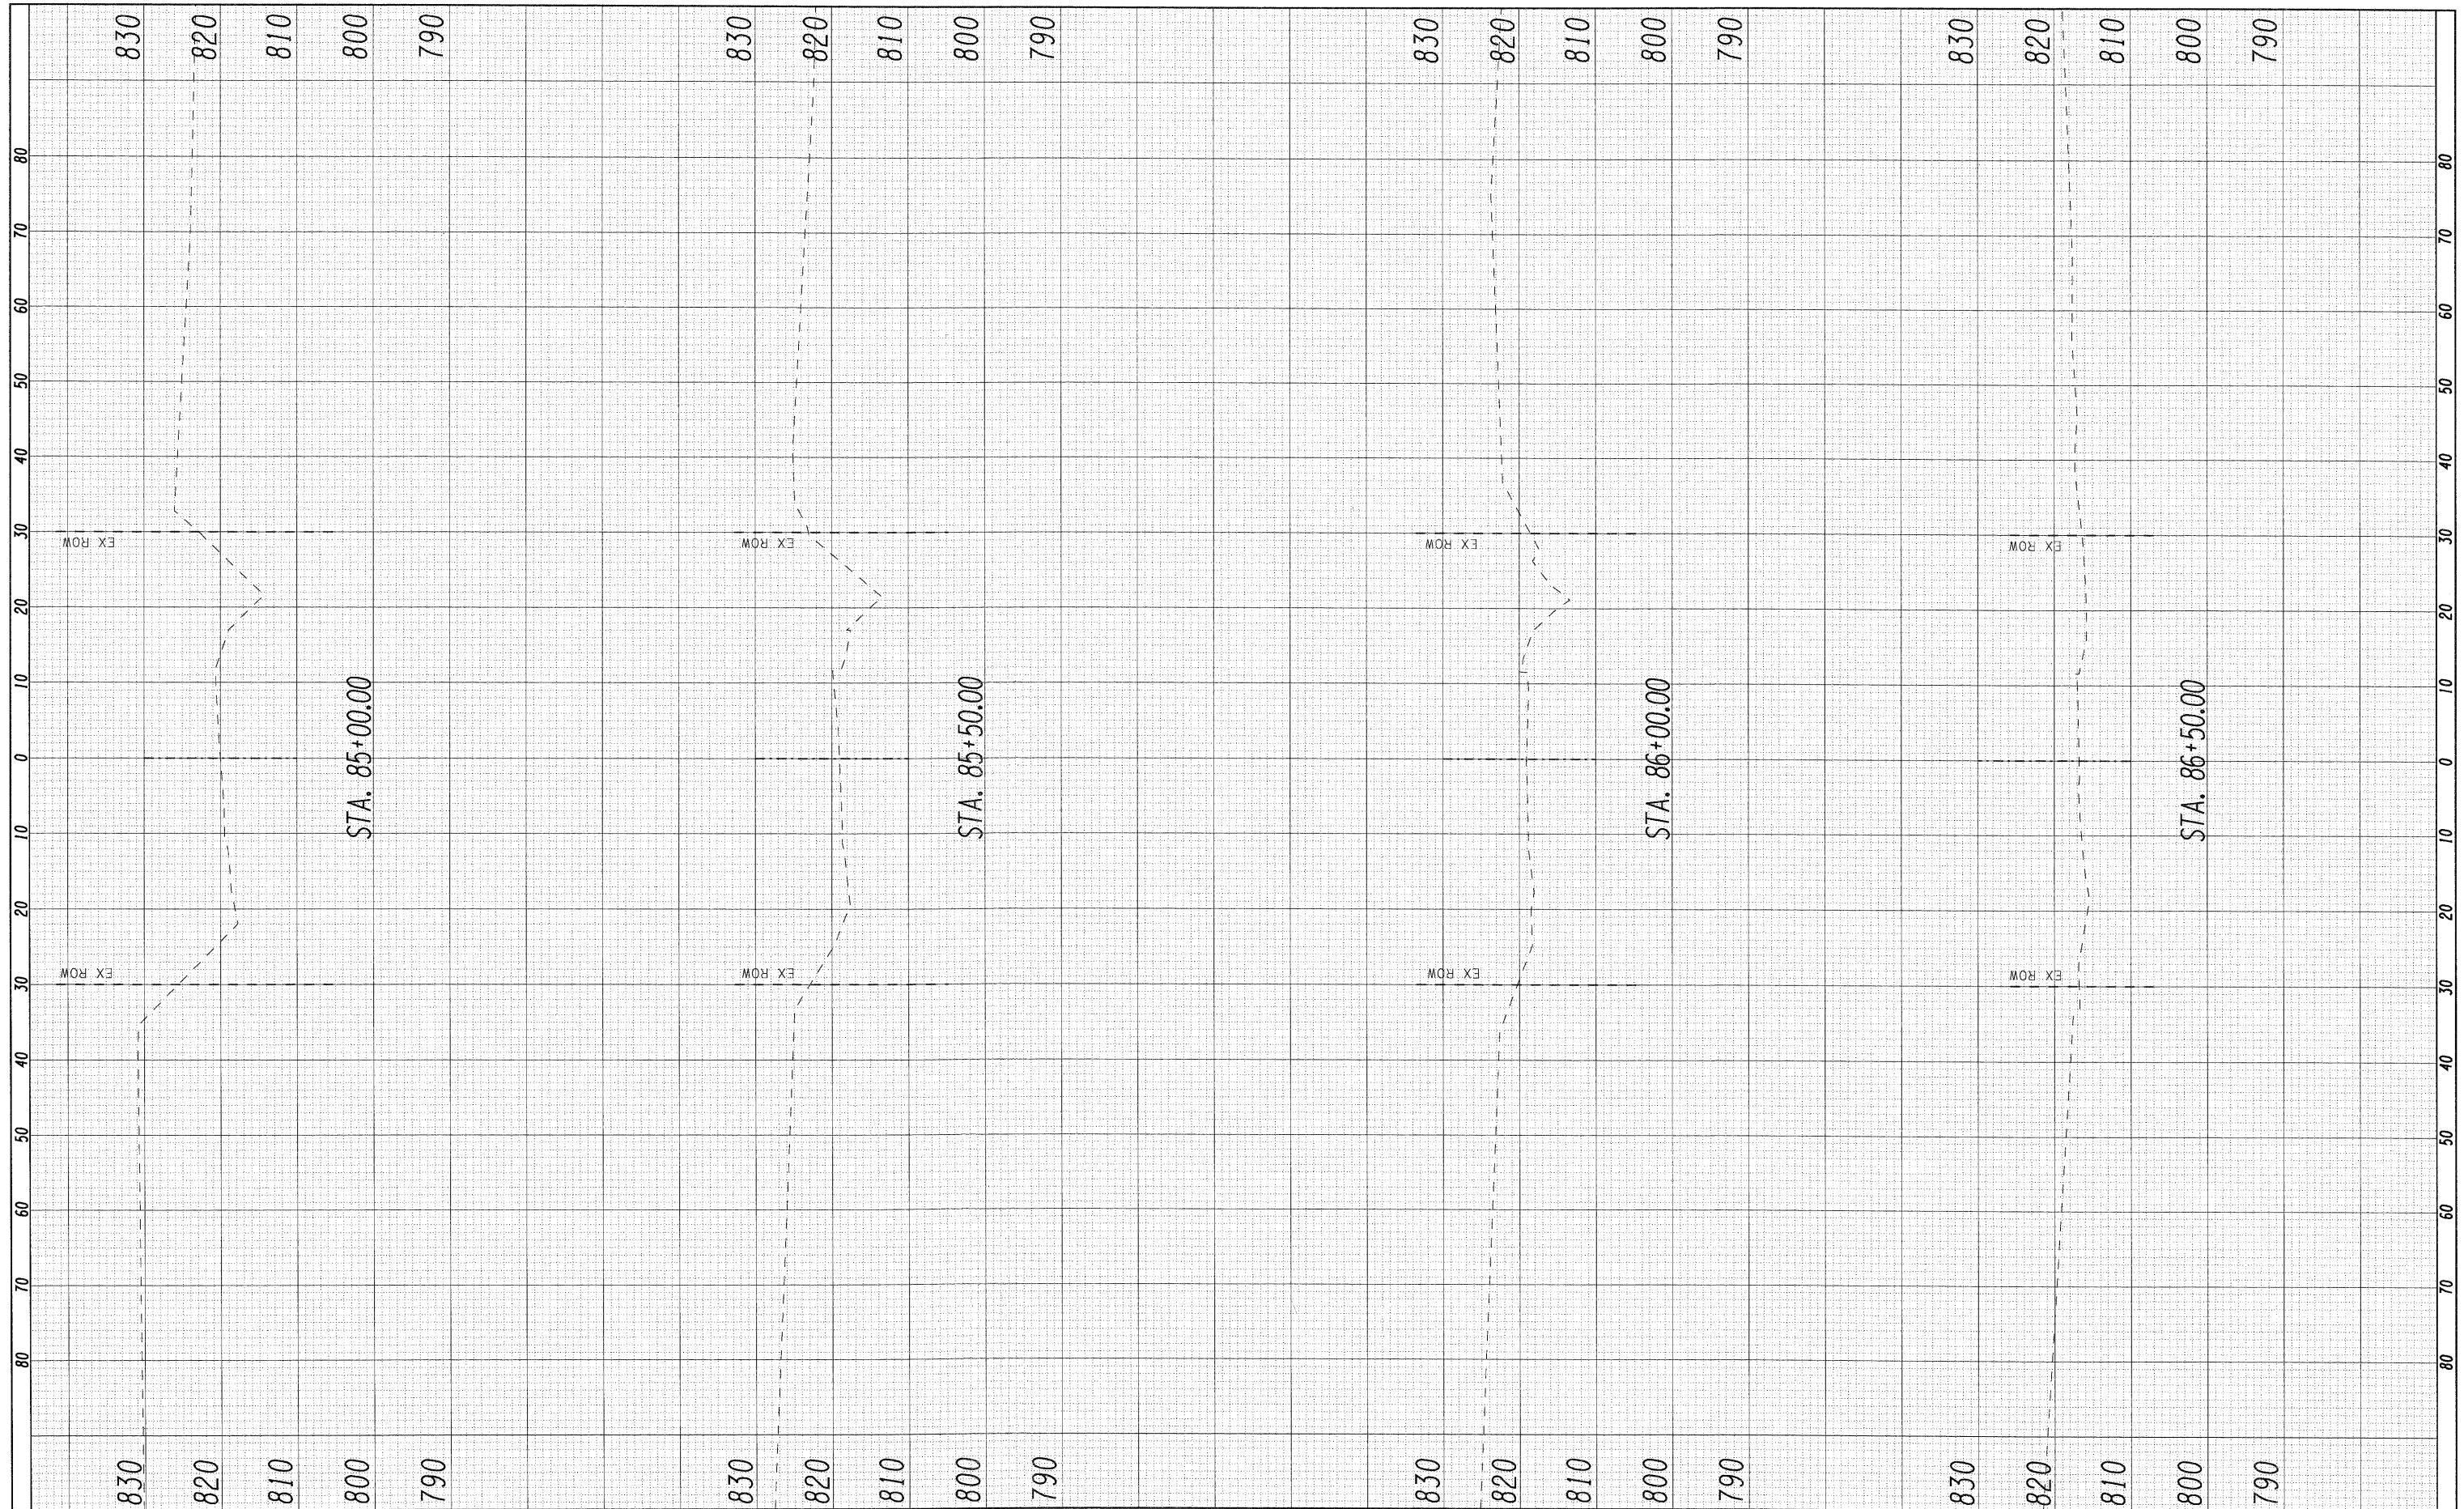

LONGO INC.
CONSULTING ENGINEERS
1560 WALL ST., SUITE 222
NAPERVILLE, ILLINOIS 60563 PH: 630/577-9100

DESIGNED - ST
DRAWN - ST
CHECKED - MJY, SLV
DATE - 12/30/2010

REVISED -
REVISED -
REVISED -
REVISED -

**STATE OF ILLINOIS
DEPARTMENT OF TRANSPORTATION**

**CROSS SECTIONS
IL ROUTE 23 OVER COON CREEK**

SCALE: 1" = 20' | SHEET NO. 1 OF 12 SHEETS | STA. 85+00 TO STA. 86+50

F.A.P. RTE.	SECTION	COUNTY	TOTAL SHEETS	SHEET NO.
324	24B-1	McHENRY	76	55
D-91-116-09			CONTRACT NO. 60F64	
ILLINOIS FED. AID PROJECT				