
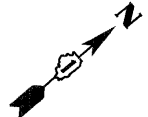


**NOTES:**

1. SEE DRAWING GE-1 FOR ELECTRICAL SYMBOL LIST, ABBREVIATIONS, AND GENERAL NOTES.
2. DISCONNECT WIRING BETWEEN P64 AND P65 IN P65 BASE. REMOVE P64 AND P63 LIGHTING UNITS AND STORE FOR RELOCATION TO NEW FOUNDATIONS. CUT CONDUIT AND WIRING FOR P64 AND P63 JUST OUTSIDE POLE FOUNDATION AND ABANDON IN PLACE. REMOVE P64 AND P63 POLE FOUNDATIONS. DO NOT DAMAGE RECEPTACLE AND FOUNTAIN PUMP CONTROLLER CONDUIT AND WIRING RUNNING WITH LIGHT POLE CONDUIT AND WIRING.
3. EXISTING CONDUIT AND WIRING FOR GROUND MOUNTED RECEPTACLES. REFER TO DRAWING RL-2 FOR MODIFICATIONS.
4. EXISTING CONDUIT AND WIRING FOR FOUNTAIN PUMP CONTROLLER. REFER TO DRAWING RL-2 FOR MODIFICATIONS.
5. EXCAVATE AND CUT EXISTING CONDUIT, AND PULL OUT EXISTING WIRING BETWEEN HANDHOLES #2 AND #3. THE COST OF THIS WORK SHALL BE INCLUDED IN THE COST OF "CONDUIT IN TRENCH, 2" DIA., COILABLE NONMETALLIC CONDUIT" AND "ELECTRIC CABLE IN CONDUIT, 600V (XLP-TYPE USE) 1/2\"/>

**McDonough Associates Inc.**  
 Engineers / Architects  
 130 East Randolph Street Chicago, Illinois 60601

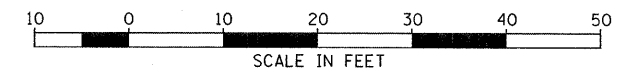

FILE NAME = D168K64-SHT-EL1.dgn	USER NAME = jletour	DESIGNED - JLW	REVISED -	<b>STATE OF ILLINOIS</b> <b>DEPARTMENT OF TRANSPORTATION</b>	<b>MULTI-USE PATH ELECTRICAL DEMOLITION PLAN</b>	F.A.P. RTE. 330	SECTION 73 R-B	COUNTY COOK	TOTAL SHEETS 136	SHEET NO. 39		
PLOT SCALE = 1:10						SCALE: 1" = 10'		SHEET NO. 1 OF 1 SHEETS		STA. 157+38 TO STA. 160+42		CONTRACT NO. 60K64
PLOT DATE = 1/27/2011						DATE - 12/17/10		EL-1		ILLINOIS FED. AID PROJECT		