


**LEGEND**

- TREE REMOVAL
- TREE REMOVAL, ACRES
- SELECTIVE CLEARING

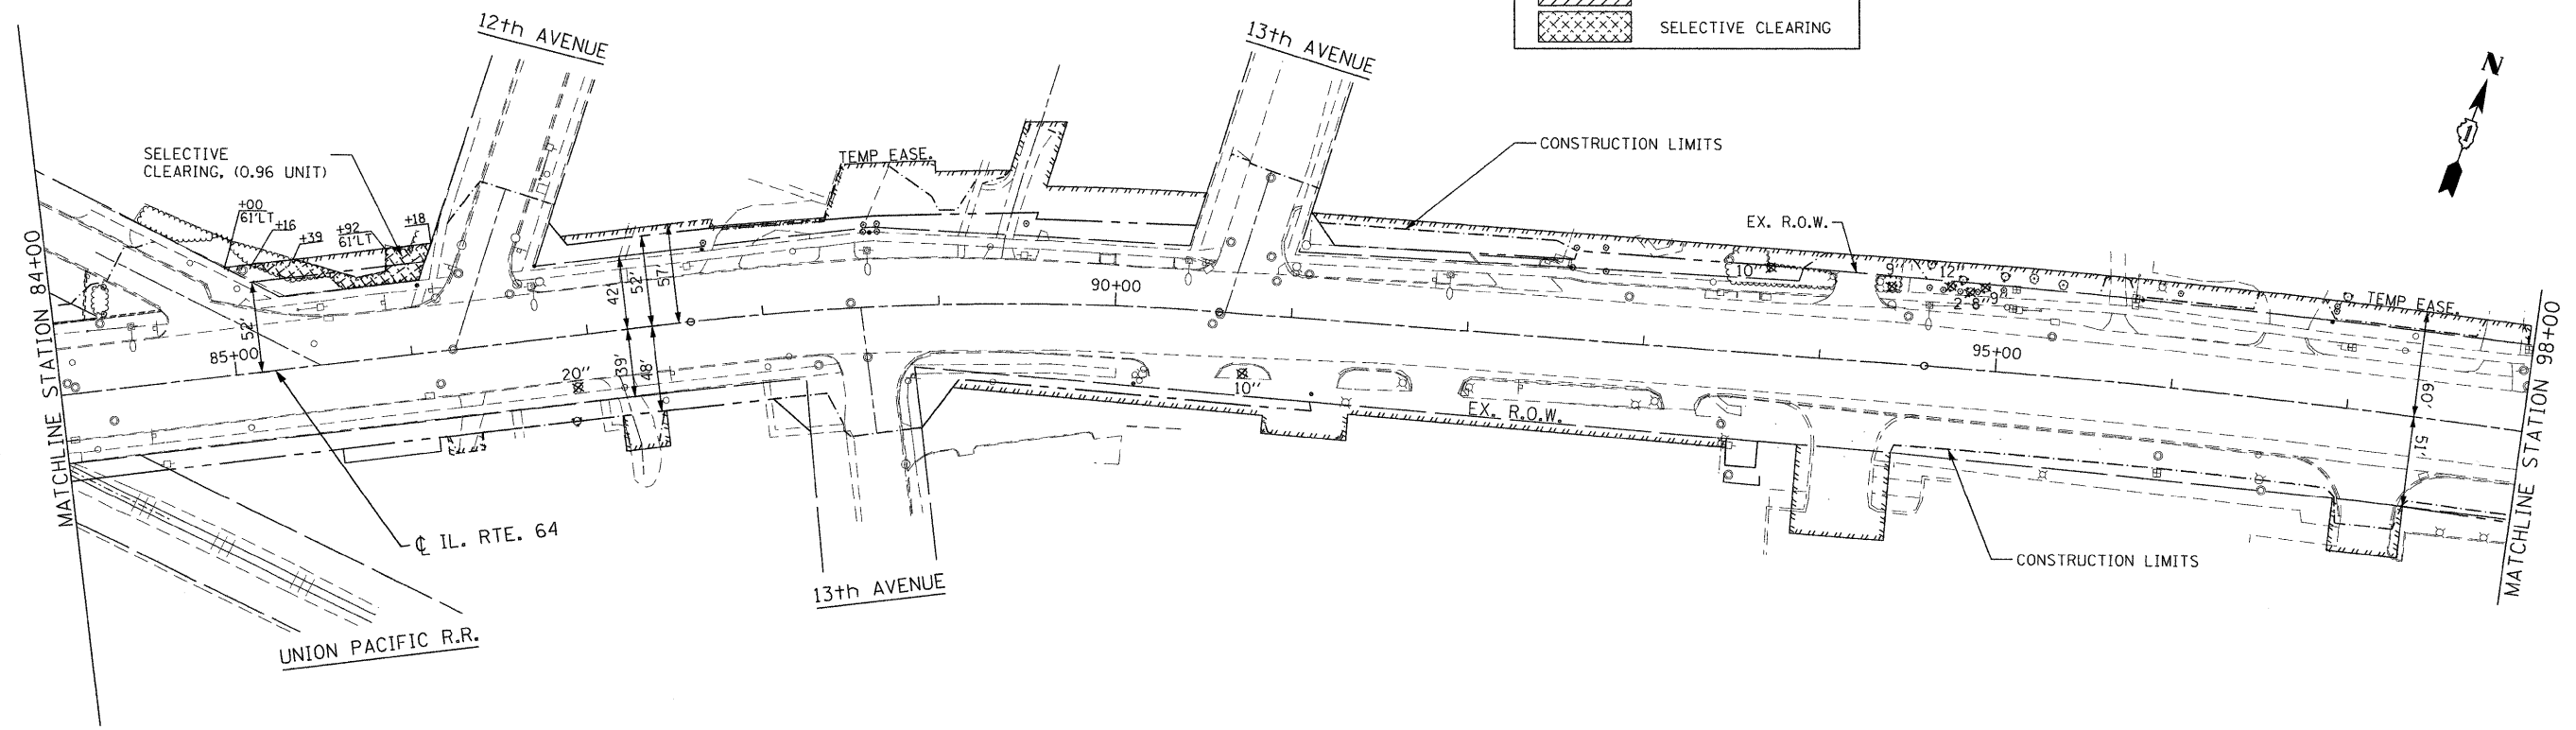

FILE NAME : P:\2009\me89006\var\var-ph\cadd\vol18\164\Shs\0160L57-sht-pln-01-CR.dgn  
 PLOT SCALE : 50.0000 / IN.  
 USER NAME : Millennia Professional Services



200 22ND Street, Suite 216, Lombard, IL 60148  
 630.705.0110 voice, 630.839.2566 fax  
 www.mps-ill.com  
**MILLENNIA PROFESSIONAL SERVICES**

DESIGNED -	CJD/TVN	REVISED -	
DRAWN -	CJD	REVISED -	
CHECKED -	TVN	REVISED -	
DATE -	10/27/2010	REVISED -	

**STATE OF ILLINOIS**  
**DEPARTMENT OF TRANSPORTATION**

**ILLINOIS ROUTE 64**  
**7TH AVENUE TO IL 59**

**TREE REMOVAL PLAN**  
**SECTION - I**

F.A.P. RTE.	SECTION	COUNTY	TOTAL SHEETS	SHEET NO.
307	2010-072-DTR		23	12
FED. ROAD DIST. NO. 1 ILLINOIS FED. AID PROJECT			CONTRACT NO. 60L57	

SCALE: 1"=50'    SHEET NO. OF SHEETS    STA. 74+00 TO STA. 98+00

• KANE & DUPAGE    **PLN-01**

P:\2009\me89006\var\var-ph\cadd\vol18\164\Shs\0160L57-sht-pln-01-CR.dgn