
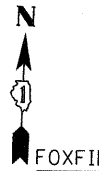


LEGEND

- TREE REMOVAL
- TREE REMOVAL, ACRES
- SELECTIVE CLEARING

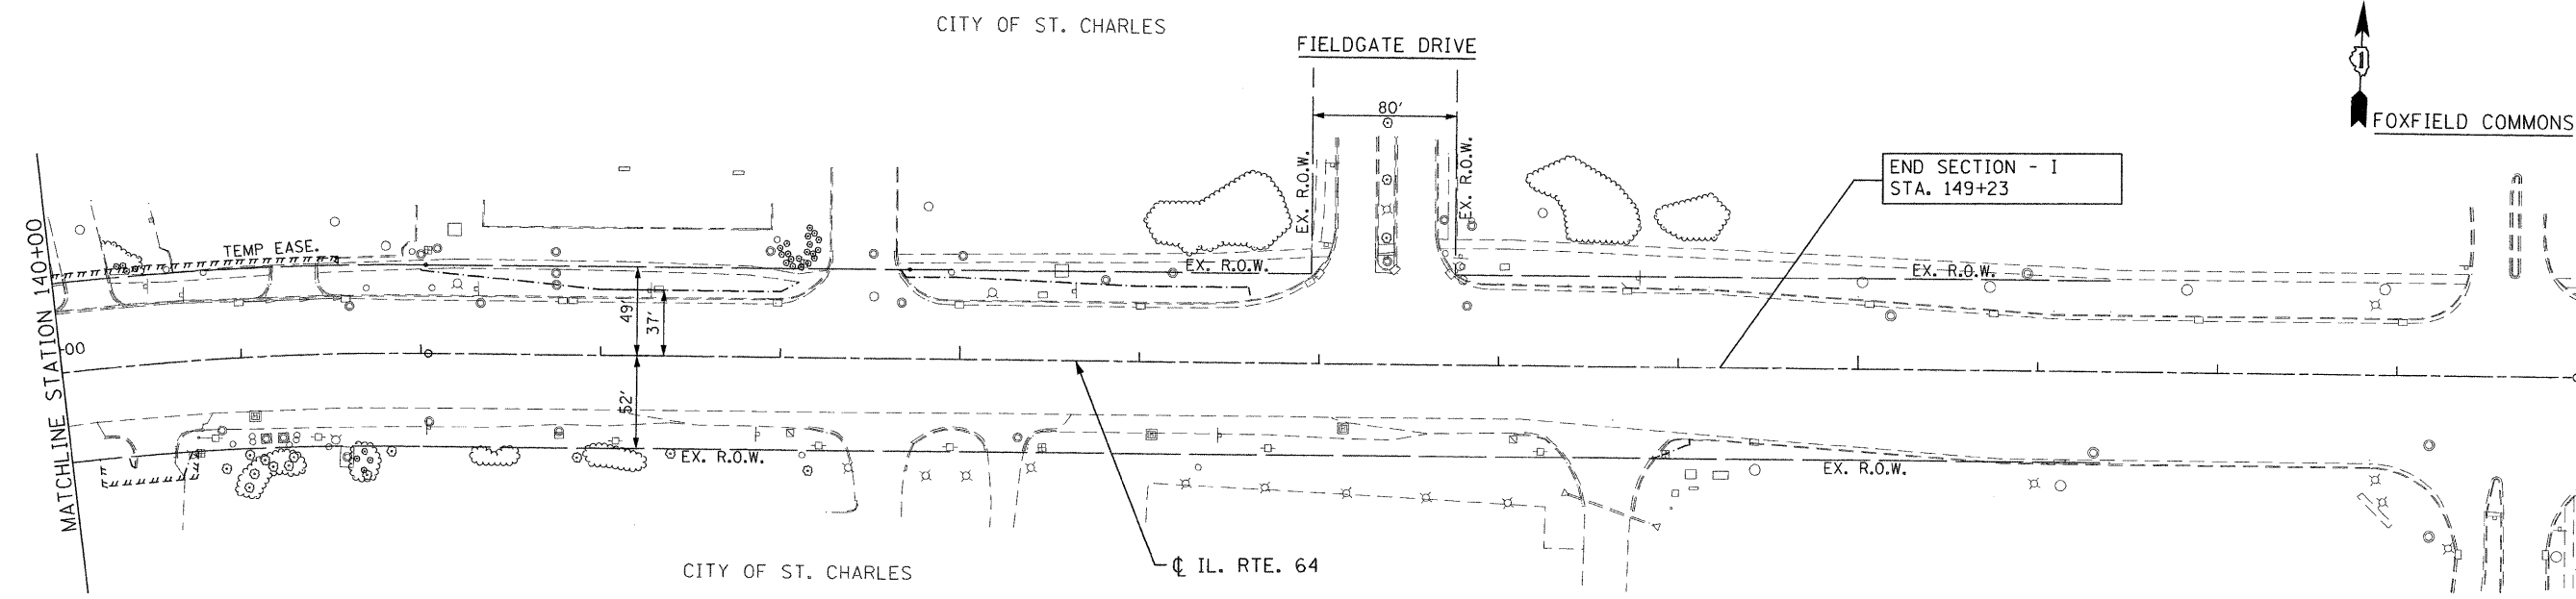

FILE NAME = P:\2009\me09006.var\var_phi\cadd\vol8_1164\Shets\0160L57-sht-pln-03-CR.dgn
 PLOT SCALE = 50.0000' / IN.
 USER NAME = Millennia Professional Services

200 22ND Street, Suite 216, Lombard, IL 60148
 630.785.8118 voice, 630.839.2566 fax
 www.mps-ill.com
MILLENNIA PROFESSIONAL SERVICES

DESIGNED - CJD / TVN	REVISED -
DRAWN - CJD	REVISED -
CHECKED - TVN	REVISED -
DATE - 10/27/2010	REVISED -

STATE OF ILLINOIS
DEPARTMENT OF TRANSPORTATION

ILLINOIS ROUTE 64
7TH AVENUE TO IL 59

TREE REMOVAL PLAN
SECTION - I

F.A.P. RTE. 307	SECTION 2010-072-DTR	COUNTY	TOTAL SHEETS 23	SHEET NO. 14
FED. ROAD DIST. NO. 1 (ILLINOIS) FED. AID PROJECT			CONTRACT NO. 60L57	

• KANE & DUPAGE **PLN-03**

SCALE: 1"=50' SHEET NO. OF SHEETS STA. 126+00 TO STA. 150+00

P:\2009\me09006.var\var_phi\cadd\vol8_1164\Shets\0160L57-sht-pln-03-CR.dgn