
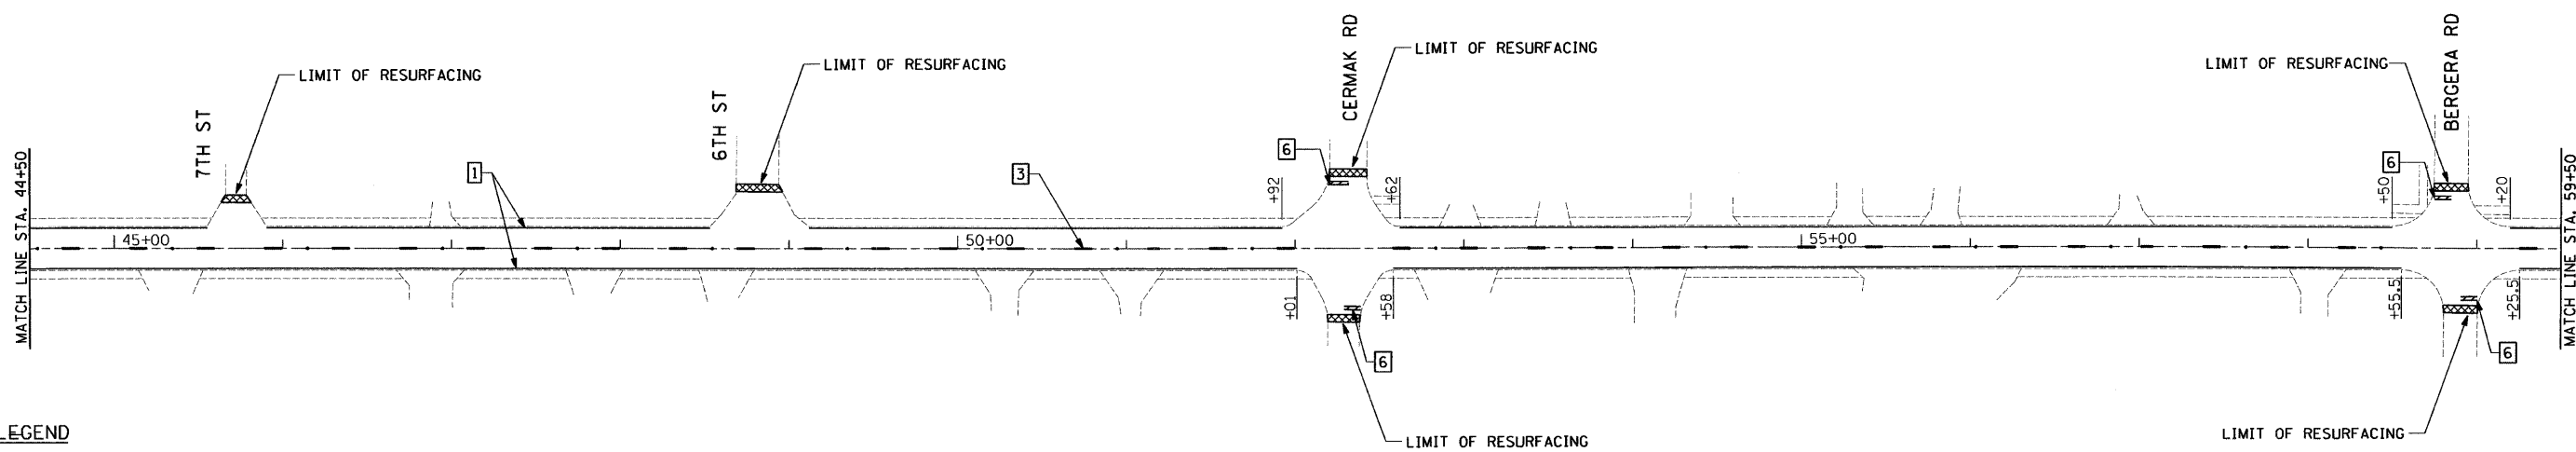


HOT-MIX ASPHALT SURFACE REMOVAL
 BUTT JOINT,
 TEMPORARY RAMPS

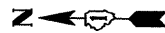

LEGEND

- 1 THERMOPLASTIC PAVEMENT MARKING - LINE 4" (WHITE SOLID LANE LINE)
- 2 THERMOPLASTIC PAVEMENT MARKING - LINE 4" (YELLOW SOLID, 2 @ 11" C-C W/2 AMBER 2 WAY RPM'S)
- 3 THERMOPLASTIC PAVEMENT MARKING - LINE 4" (YELLOW LANE LINE - 10' DASH, 30' SKIP W/ 2 WAY AMBER @ 80' RPM'S)
- 4 THERMOPLASTIC PAVEMENT MARKING - LINE 6" (WHITE SOLID CROSSWALK LINE)
- 5 THERMOPLASTIC PAVEMENT MARKING - LINE 12" (WHITE SOLID CROSSWALK LINE)
- 6 THERMOPLASTIC PAVEMENT MARKING - LINE 24" (WHITE STOP LINE)

FILE NAME =	USER NAME = .USER.	DESIGNED - AR/EF	REVISED -	STATE OF ILLINOIS DEPARTMENT OF TRANSPORTATION	IL 113 - COAL CITY RD TO MAIN ST ROADWAY AND PAVEMENT MARKING PLANS	F.A.S. RTE. 2320	SECTION 113X-RS-4	COUNTY WILL	TOTAL SHEETS 13	SHEET NO. 6		
#FILEL*	PLOT SCALE = 50.0000' / IN.	DRAWN - AR/EF	REVISED -			SCALE: 50	SHEET NO. 2 OF 3 SHEETS	STA. 29+50	TO STA. 59+50	CONTRACT NO. 60L59		
	PLOT DATE = 9/7/2010	CHECKED - RS	REVISED -			ILLINOIS FED. AID PROJECT						
		DATE - 10-16-2010	REVISED -									