


MCHENRY COUNTY
DIVISION OF TRANSPORTATION

* Order a(E) and a₁(E) bars full length.
Cut to fit skew and use remainder
of bars in opposite end.

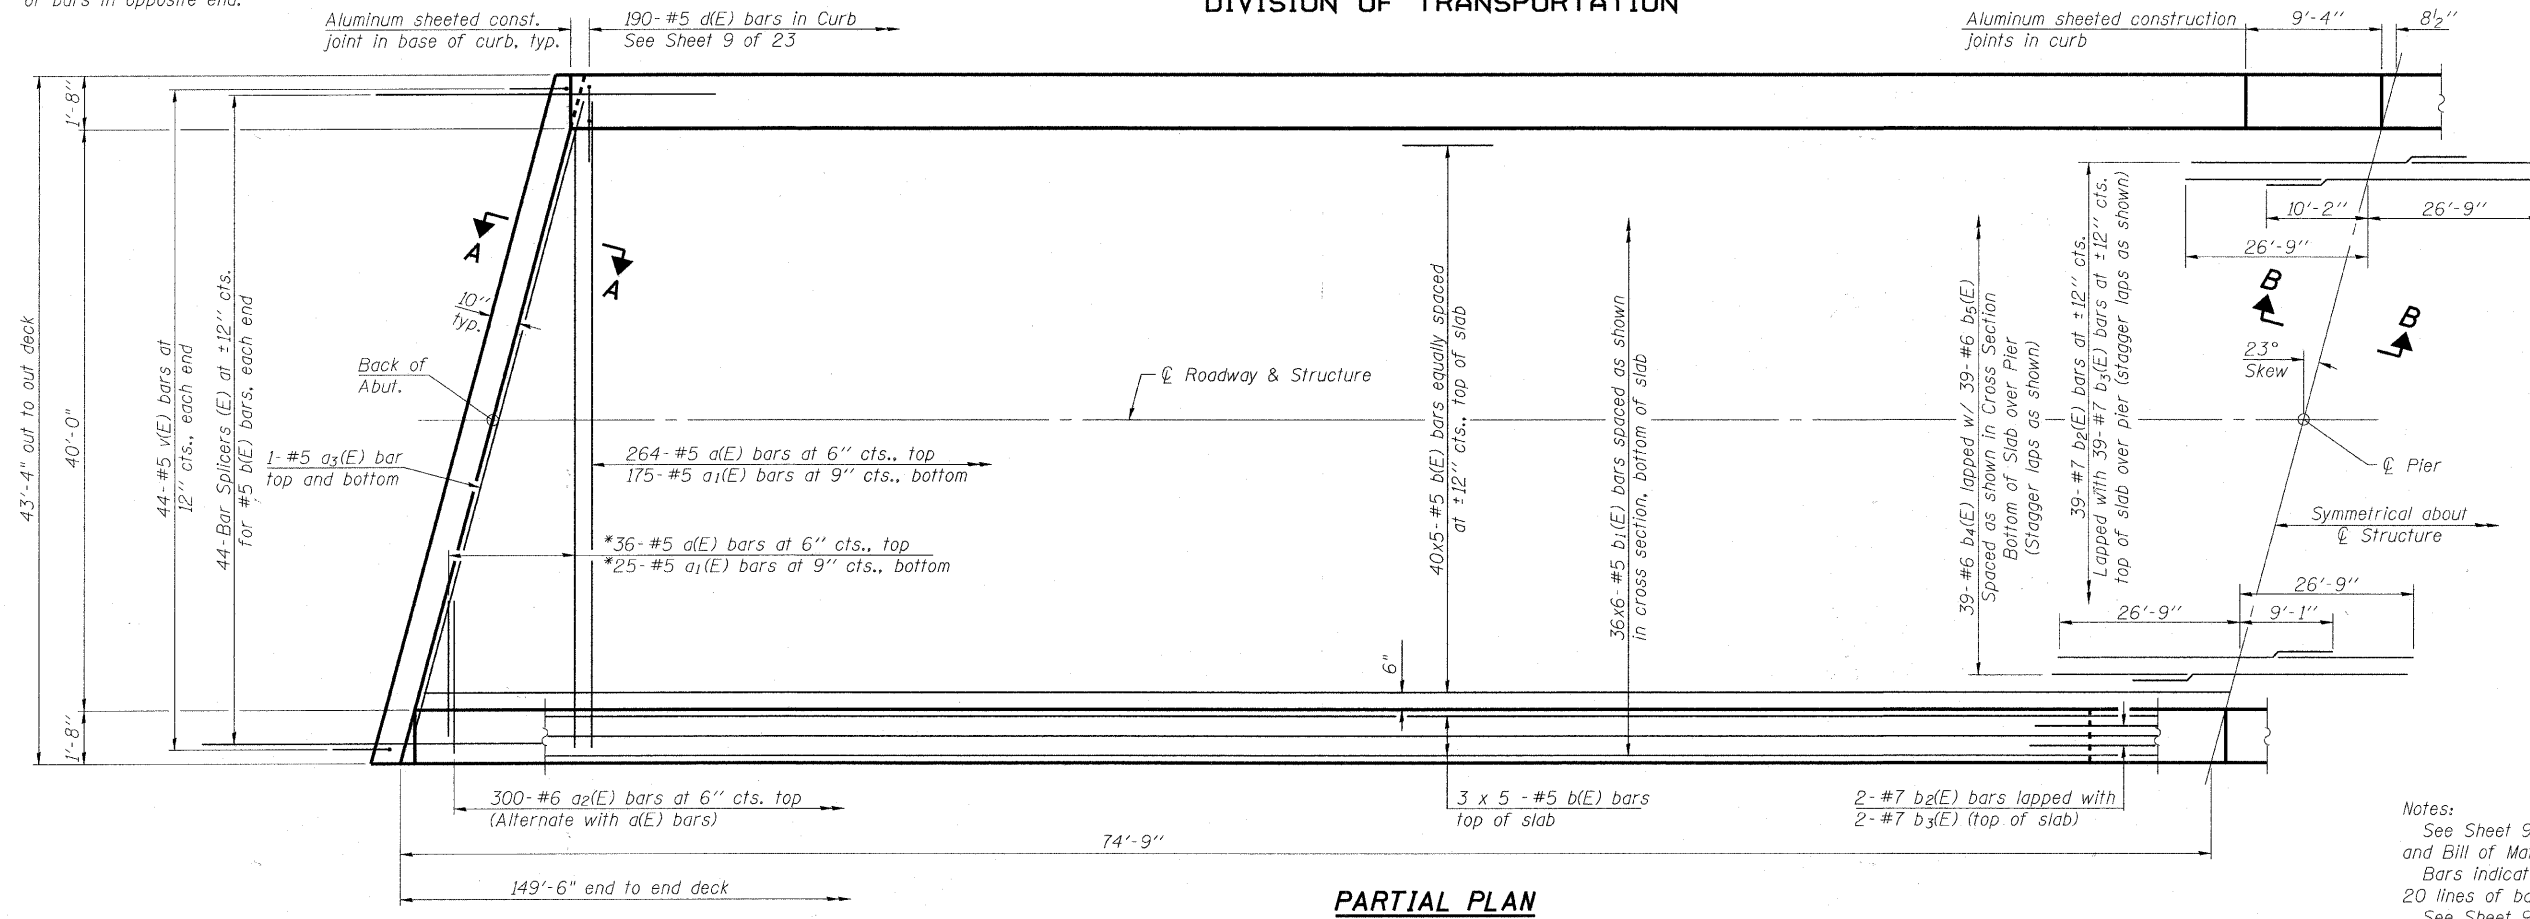


MIN. LAP LENGTHS

#4 bar	2'-1"
#5 bar	2'-7"
#6 bar	3'-1"
#7 bar	4'-2"

Notes:
See Sheet 9 of 23 for superstructure details and Bill of Material.
Bars indicated thus 20 x 3-#5 etc. indicates 20 lines of bars with 3 lengths per line.
See Sheet 9 of 23 for curb reinforcement.
See Sheet 10 of 23 for Sections A-A and B-B.

PARTIAL PLAN

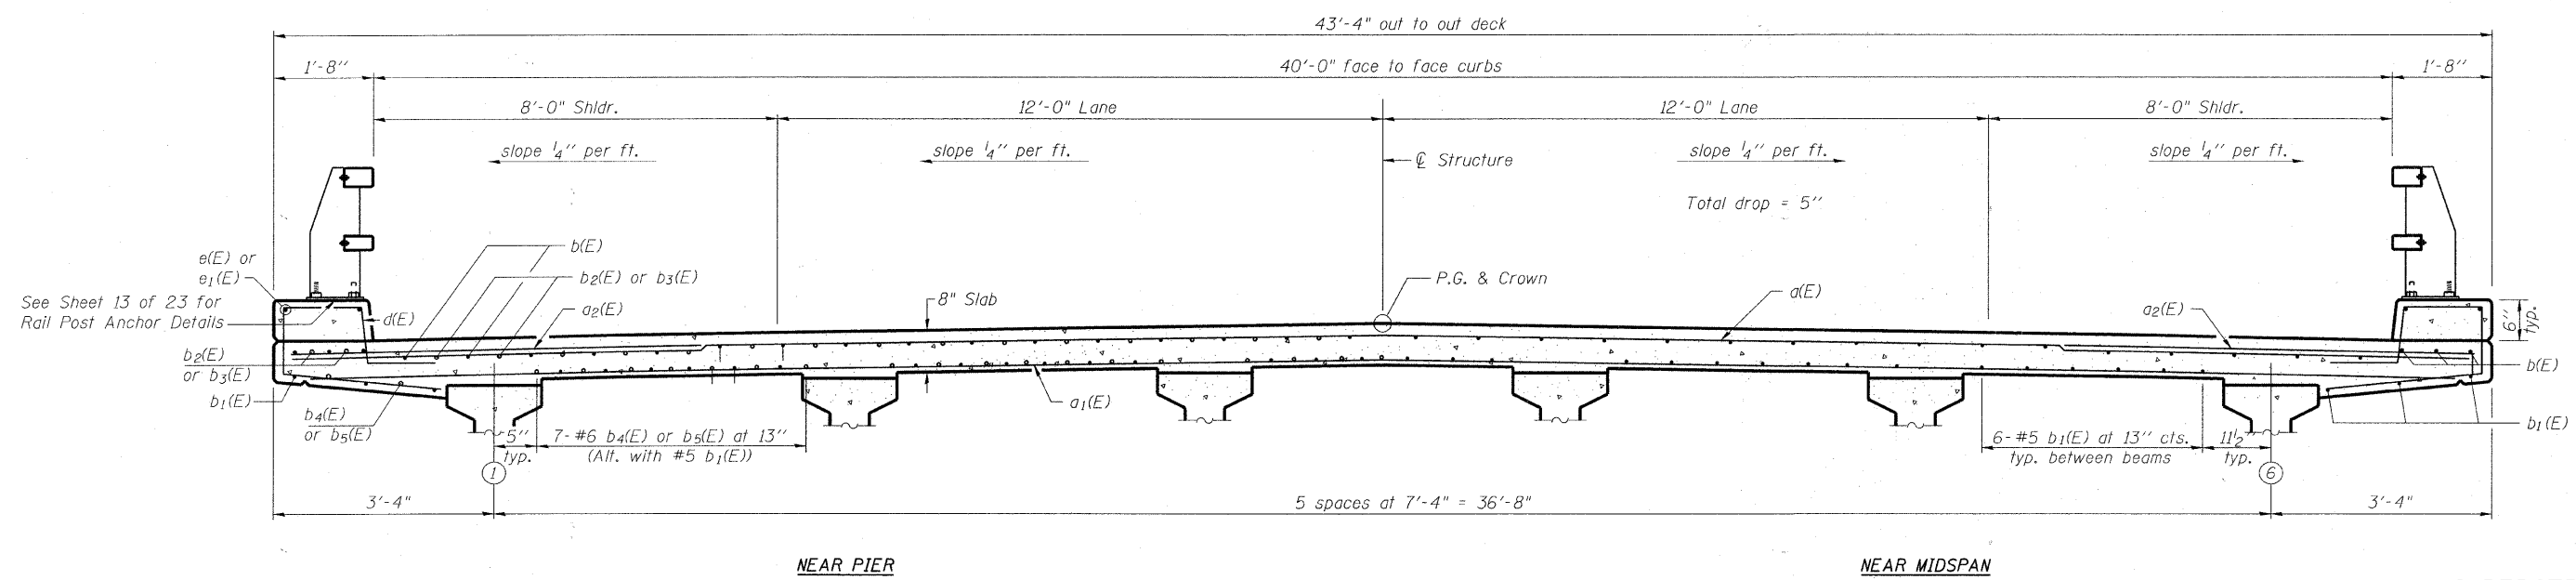

CROSS SECTION
(Looking North)

**SUPERSTRUCTURE
STRUCTURE NO. 056-3178**

DESIGNED	BLB
CHECKED	AS
DRAWN	BCD
CHECKED	BLB

SHEET NO. 8 23 SHEETS	F.A.S. RTE.	SECTION	COUNTY	TOTAL SHEETS	SHEET NO.
	0034	06-00320-02-BR	MCHENRY	65	33
			CONTRACT NO. 63536		
JOB NO. C-91-140-11		ILLINOIS	FED. AID PROJECT	BRS-0034(107)	

COPYRIGHT © 2000 BY BAXTER & WOODMAN, INC.
 STATE OF ILLINOIS - PROFESSIONAL DESIGN FIRM
 LICENSE NO. 021-000000-000000-000000
 12/22/2000