


COPYRIGHT © 2010 BY BAXTER & WOODMAN, INC.  
 STATE OF ILLINOIS - PROFESSIONAL DESIGN FIRM  
 1100 North Dearborn Street, Suite 200  
 Chicago, IL 60610  
 ILLINOIS REG. NO. 0034  
 EXPIRES 12/31/2010

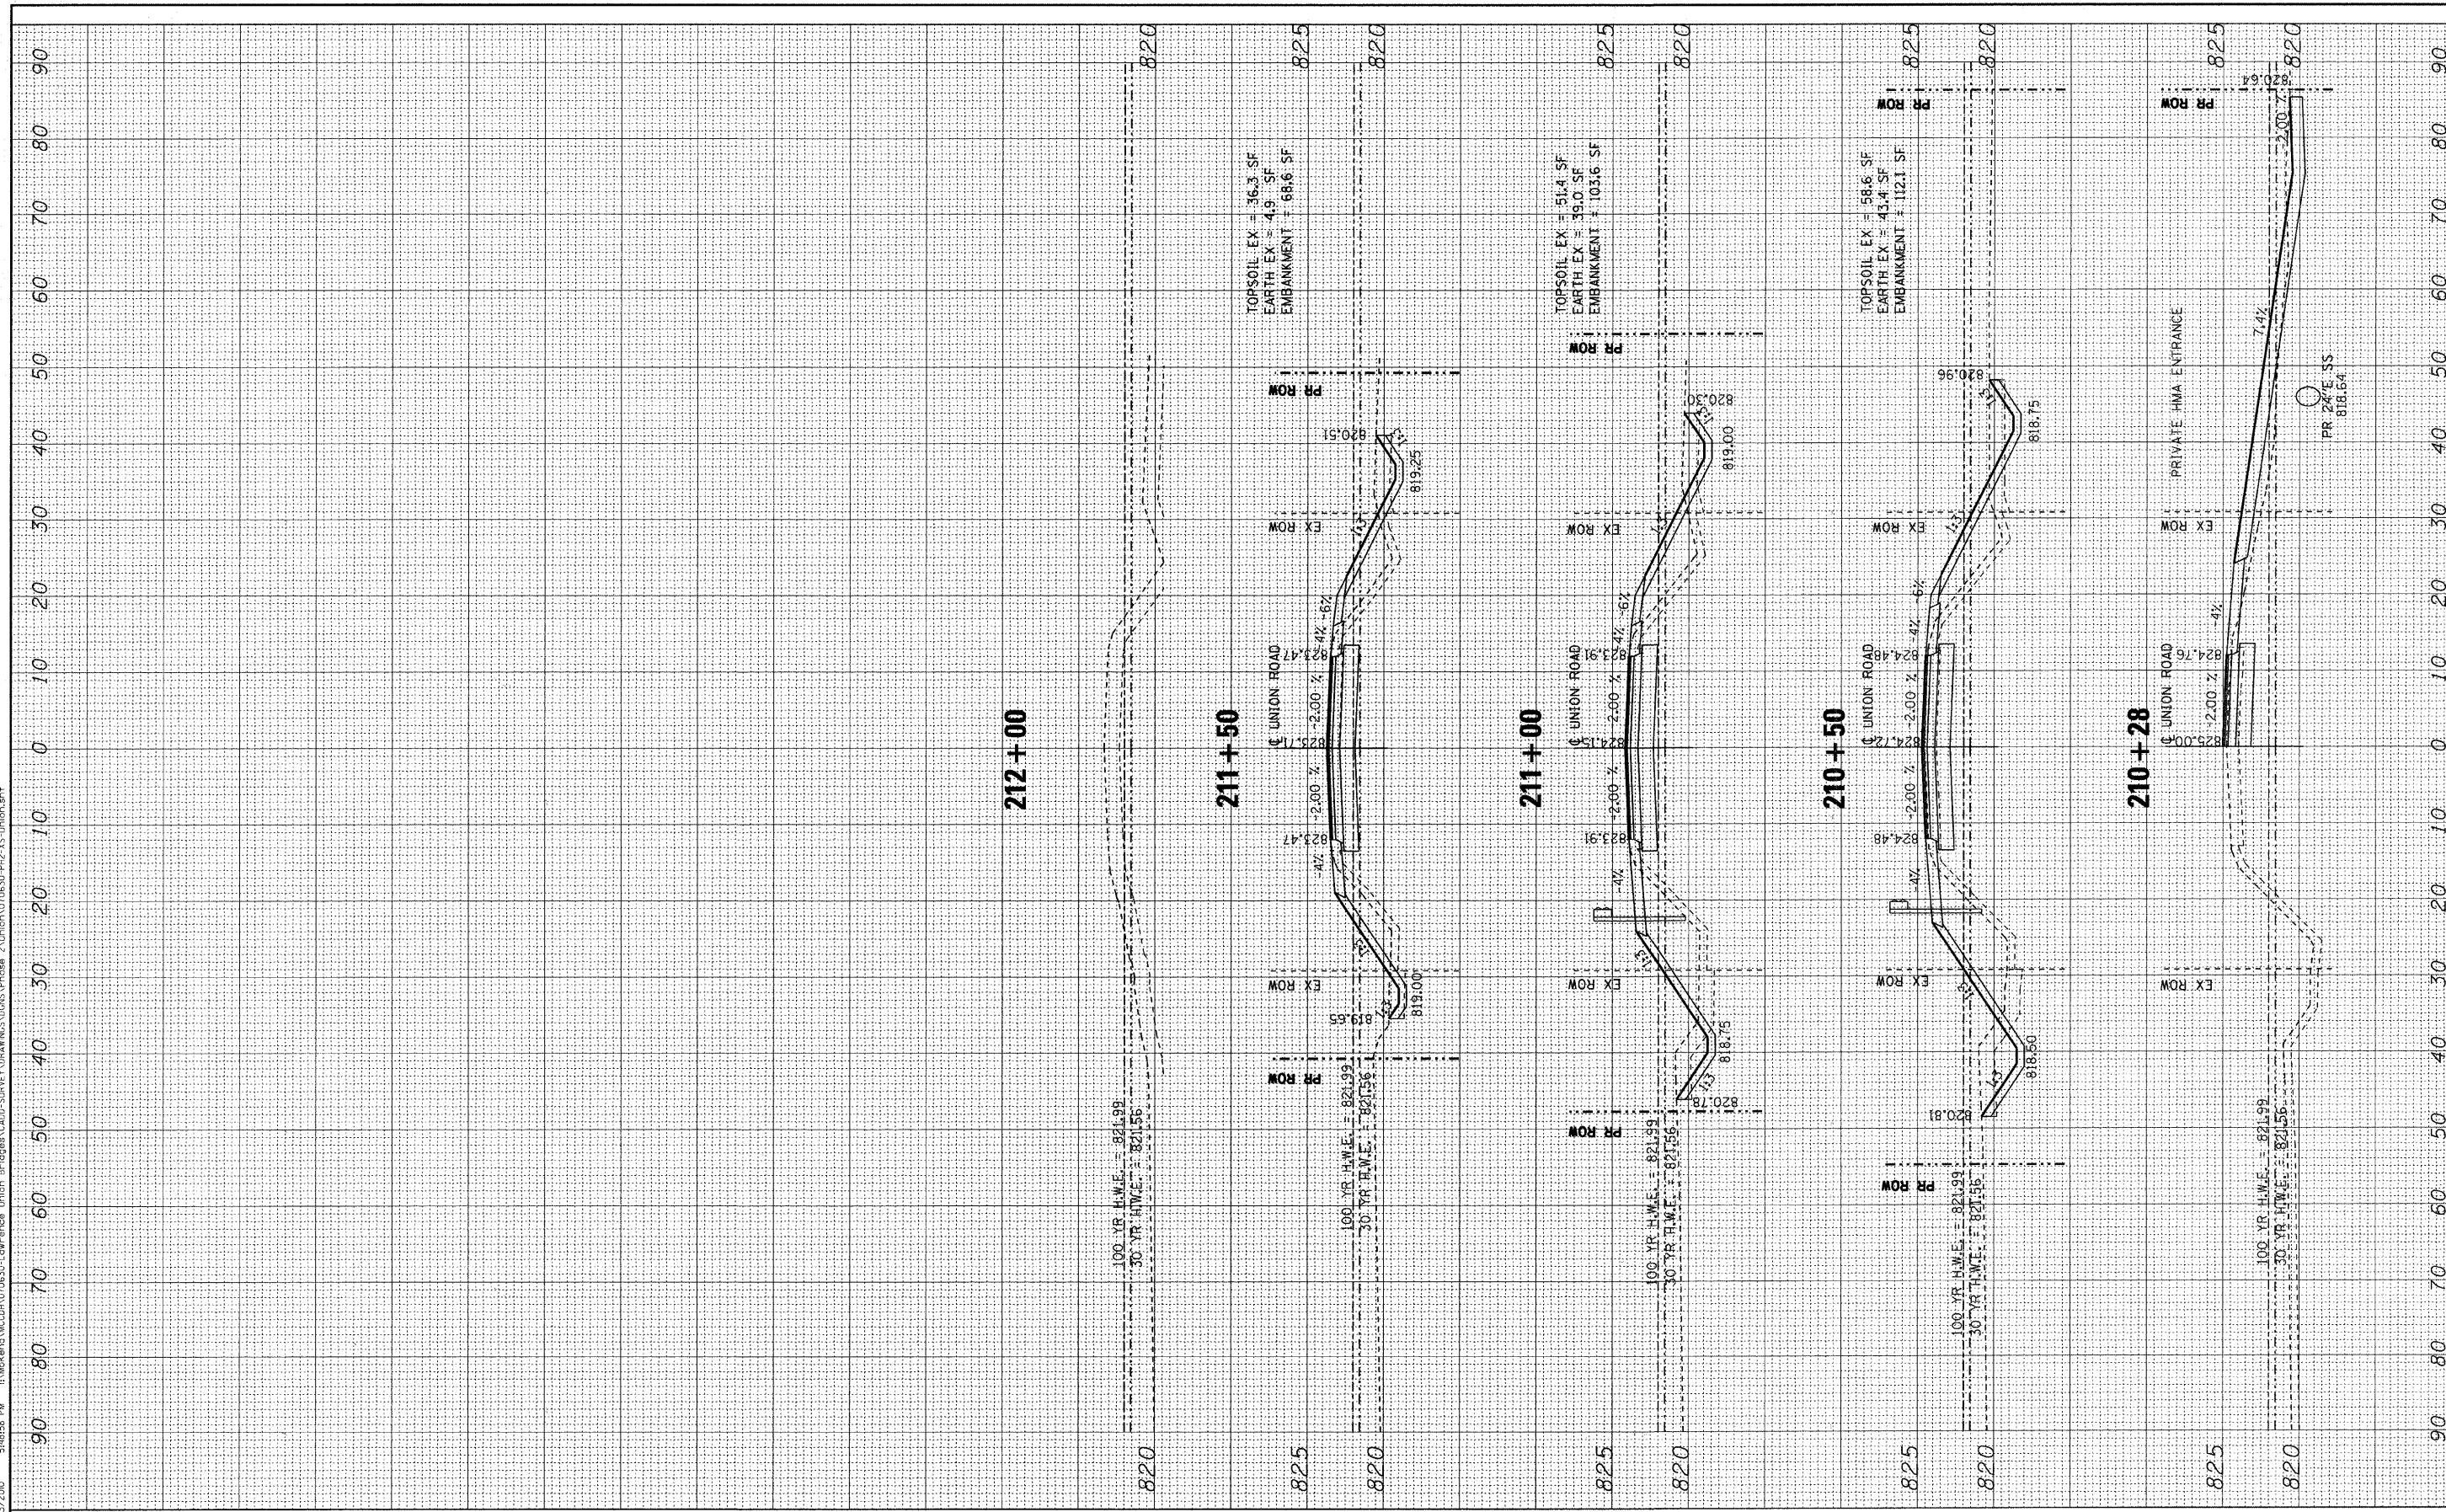

DESIGNED - CAC	REVISED - PER IDOT 10-08-10
DRAWN - BCD	REVISED -
CHECKED - TMS	REVISED -
DATE - 08-20-10	REVISED -

**MCHENRY COUNTY DIVISION OF TRANSPORTATION  
 UNION ROAD BRIDGE OVER  
 SOUTH BRANCH OF KISHWAUKEE RIVER**

**CROSS SECTIONS - UNION ROAD AT  
 SOUTH BRANCH KISHWAUKEE RIVER**

SCALE: H: 1"=10' V: 1"=5'      STA.      TO STA.

F.A.S. RTE. 0034	SECTION 06-00320-02-BR	COUNTY MCHENRY	TOTAL SHEETS 65	SHEET NO. 65
JOB NO. C-91-140-11			ILLINOIS FED. AID PROJECT	
			CONTRACT NO. 63536	
			BRS-0034(107)	