STATE OF ILLINOIS

DEPARTMENT OF TRANSPORTATION DIVISION OF HIGHWAYS

FOR INDEX OF SHEETS, SEE SHEET NO. 3

 \circ

 \circ


0

PROPOSED HIGHWAY PLANS

FAP ROUTE 301 (US 20) SECTION (29B-1)M-1

BRIDGE REPAIR
JO DAVIESS COUNTY

C-92-061-11

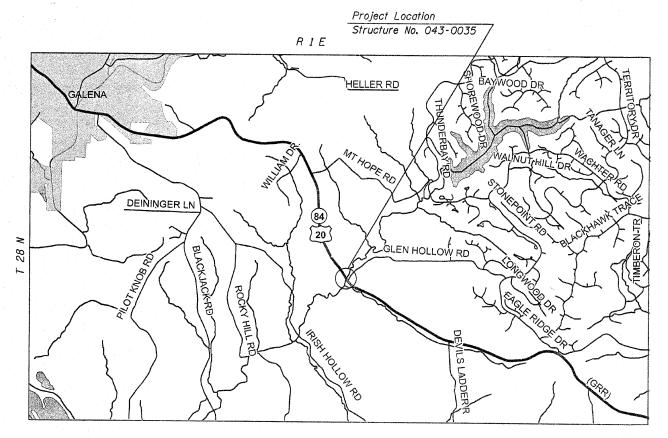

0 100' 200' 300' 1"= 100' 0 10' 20' 30' — 1"= 10' 0 50' 100' 1"= 50' 0 50' 100' 1"= 40' 0 50' 100' 1"= 30' 0 50' 100' - 1"= 30'

FULL SIZE PLANS HAVE BEEN PREPARED USING STANDARD ENGINEERING SCALES. REDUCED SIZED PLANS WILL NOT CONFORM TO STANDARD SCALES. IN MAKING MEASUREMENTS ON REDUCED PLANS, THE ABOVE SCALES MAY BE USED.

J.U.L.I.E.
JOINT UTILITY LOCATION INFORMATION FOR EXCAVATION
1-800-892-0123
OR 811

BRIDGE MAINTENANCE ENGINEER: Mahmoud Etemadi 815/284-5393 PLAN TECHNICIAN: Dan Link 815/284-5416

CONTRACT NO. 64G81

D-92-032-11



STATE OF ILLINOIS
DEPARTMENT OF TRANSPORTATION

SUBMITTED December 8 20 10

DEPUTY DIRECTOR OF HIGHWAYS, REGION ENG

Scott E. Stitt P.E. of acting Engineer of Design An

Christing M. Road BL.
DIRECTOR OF HIGHWAYS CHIEF FACINI

PRINTED BY THE AUTHORITY OF THE STATE OF ILLINOIS