


TRAFFIC CONTROL PLAN

Refer to Standard 701316-05 for additional devices and signing requirements.

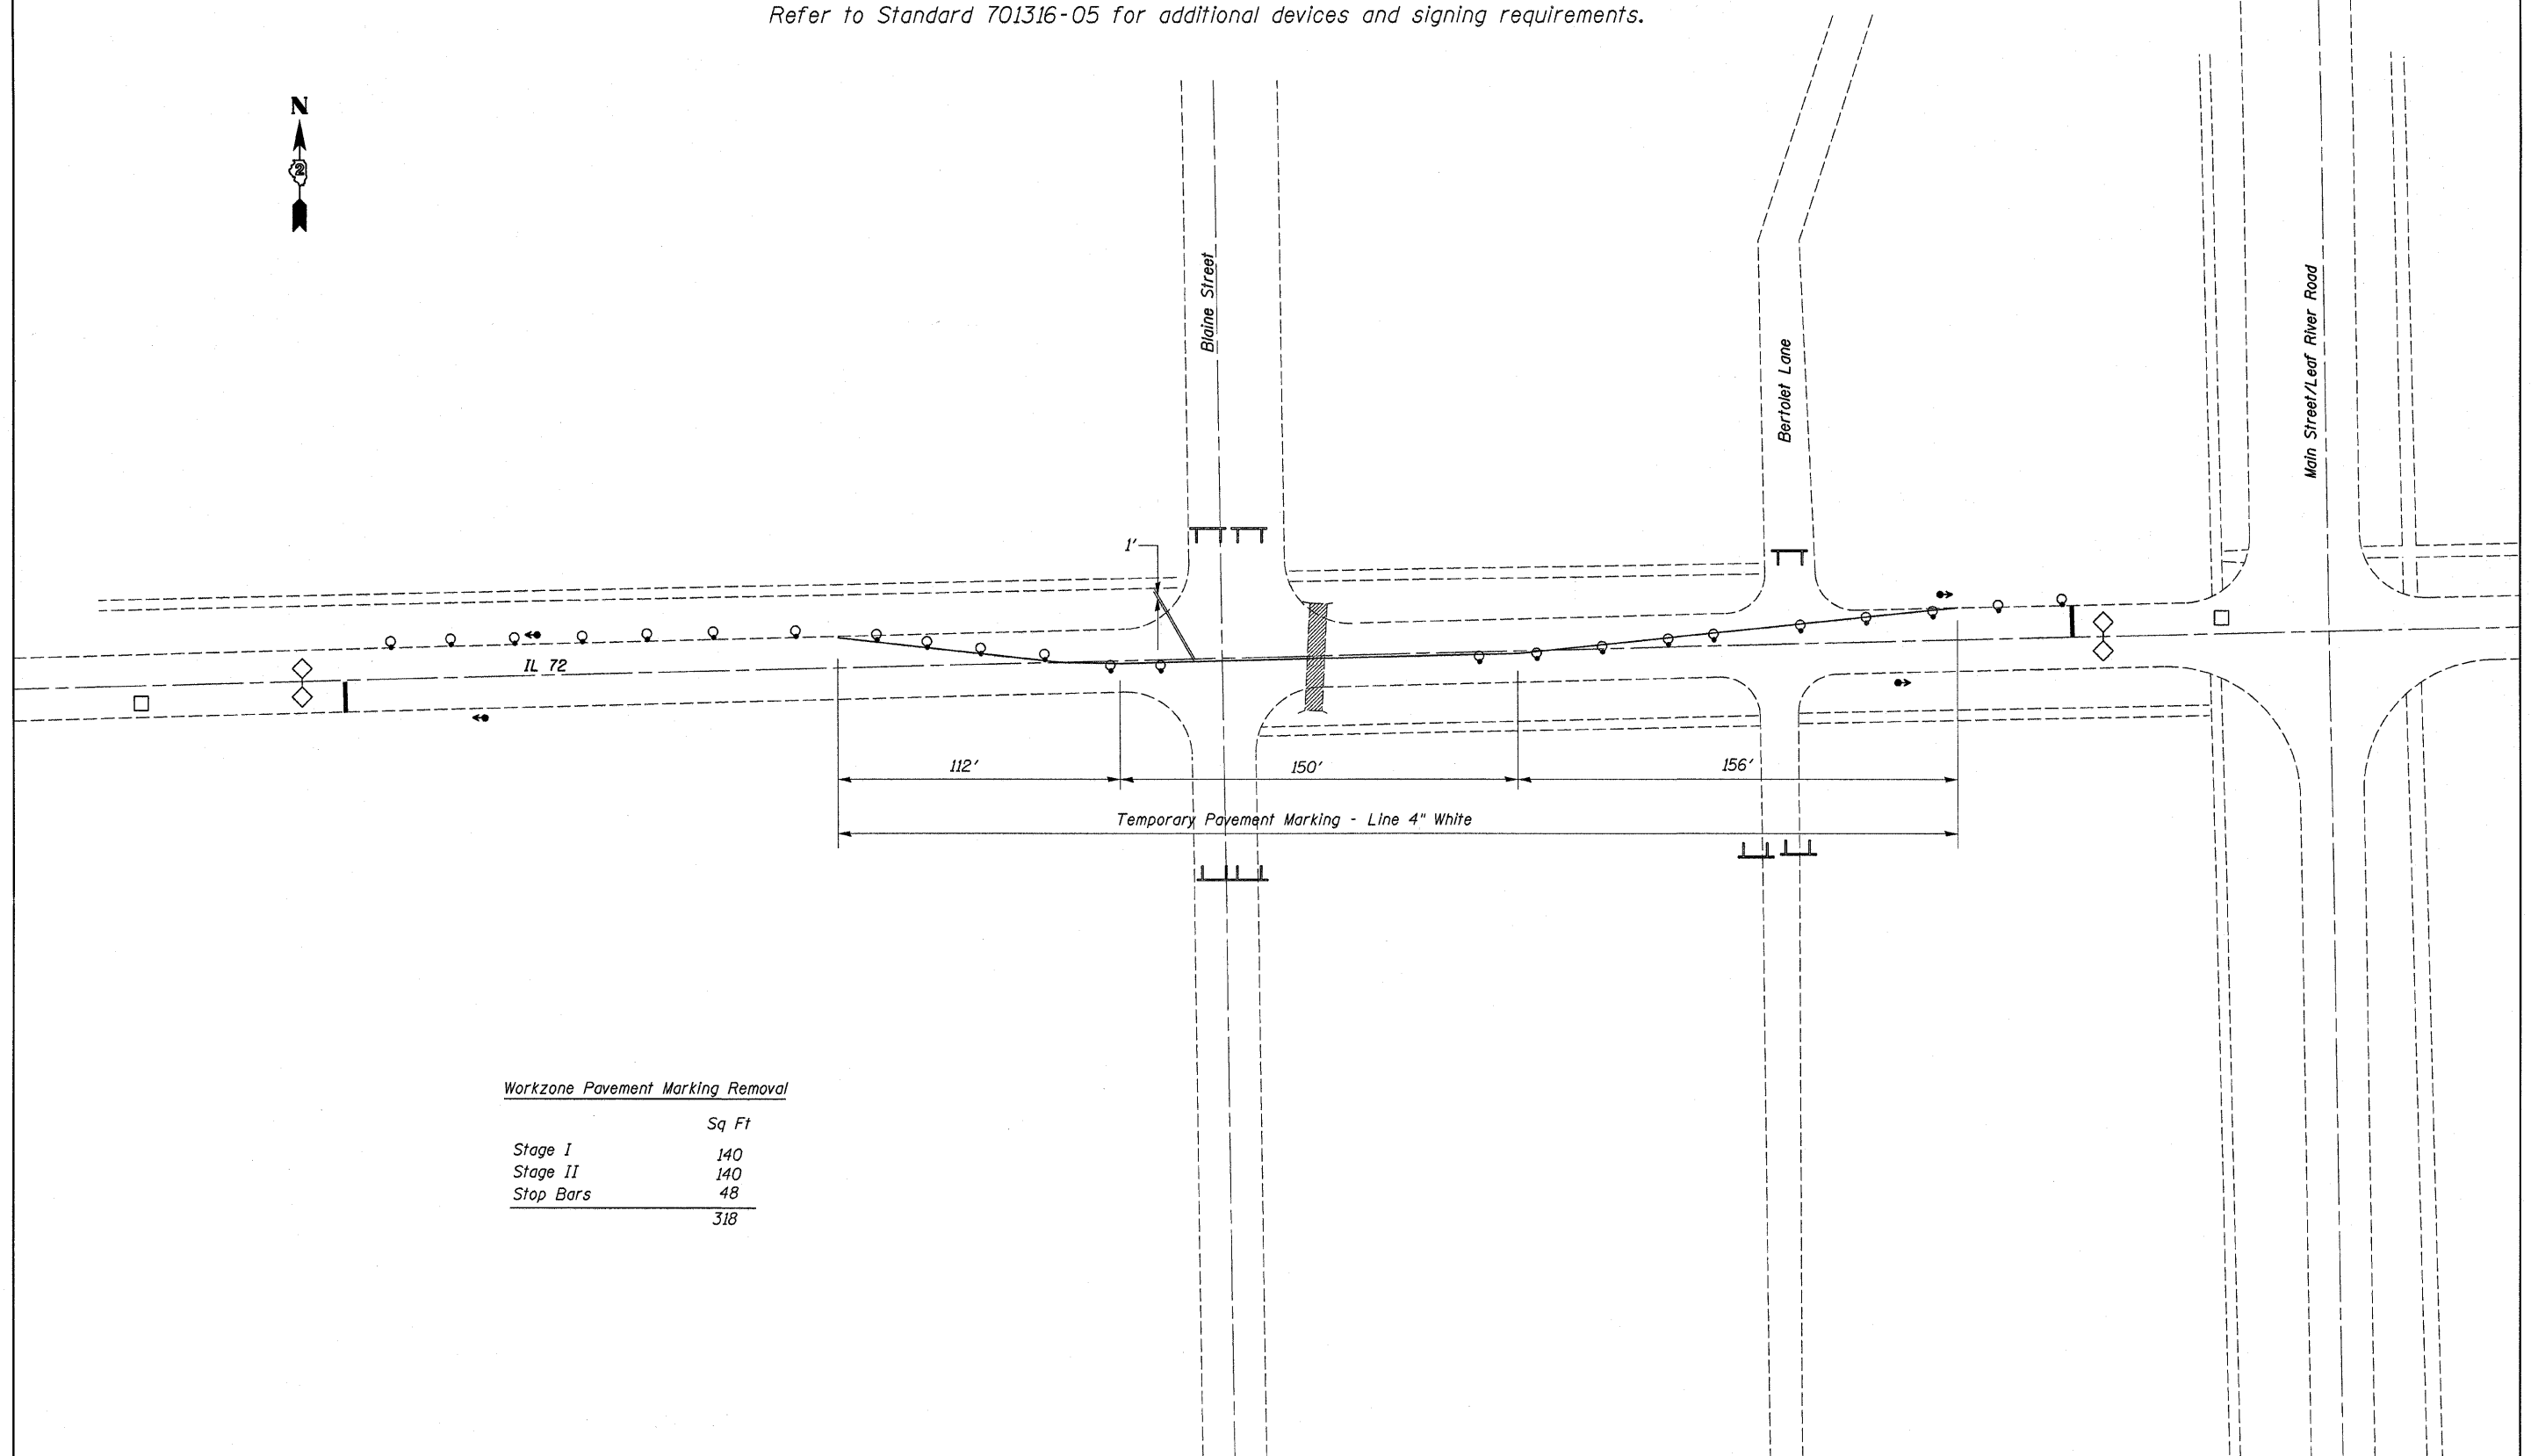

Workzone Pavement Marking Removal

	Sq Ft
Stage I	140
Stage II	140
Stop Bars	48
Total	318

FILE NAME =	USER NAME = linkdj	DESIGNED -	REVISD -	STATE OF ILLINOIS DEPARTMENT OF TRANSPORTATION	Traffic Control Plan		F.A.P. RTE.	SECTION	COUNTY	TOTAL SHEETS	SHEET NO.
D:\BRV\CADD plans\Ogle County\0711023\Planeng.dgn		DRAWN -	REVISD -		549	117M	Ogle	10	5		
PLOT SCALE = 30.0000' / IN.		CHECKED -	REVISD -		CONTRACT NO. 64684			ILLINOIS FED. AID PROJECT			
PLOT DATE = Fri Feb 04 13:32:05 2011		DATE -	REVISD -		SCALE: _____	SHEET NO. _____ OF _____ SHEETS	STA. _____ TO STA. _____				