

## SECTION A-A (NOT TO SCALE)

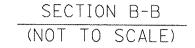

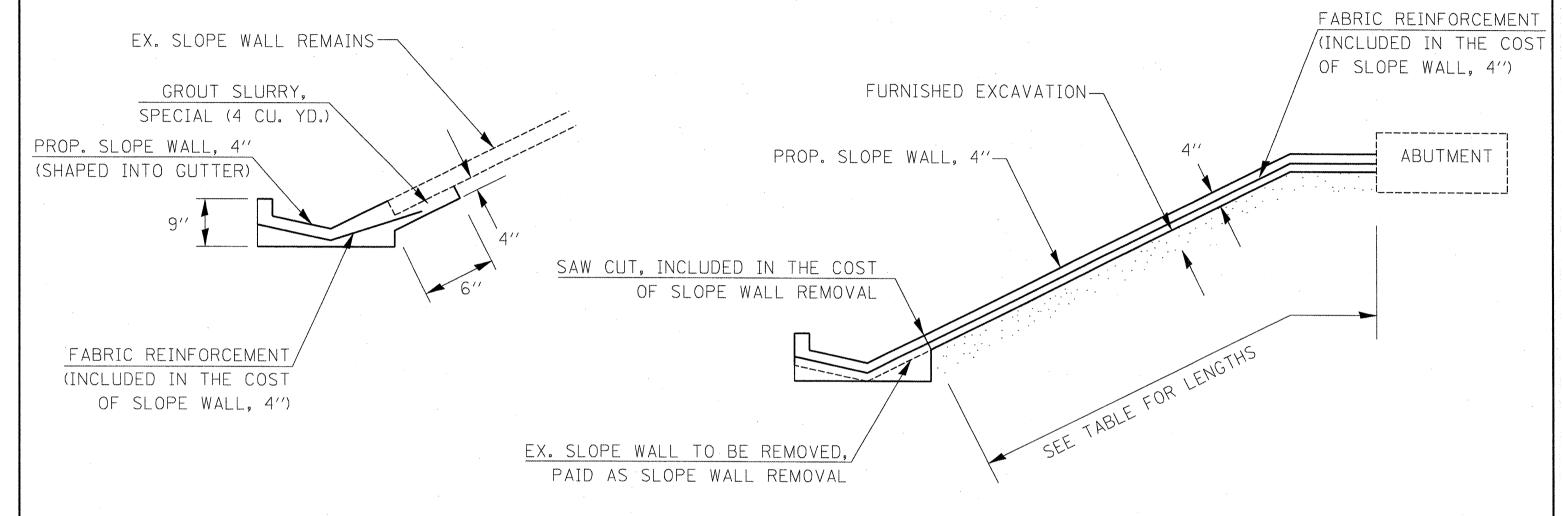

SLO	FUDMEUED					
LOCATION	# OF PANELS	PER PANEL		TOTAL	FURNISHED EXCAVATION	
		LENGTH	WIDTH	AREA	EXCAVATION	
		FOOT	FOOT	SQ. YD.	CU. YD.	
AREA 1	2	41	16	146	16.0	
AREA 2	2	41	16	146	16.0	
AREA 3	5	35	12.5	243	26.7	
AREA 4	2	35	13	101	11.1	
AREA 5 (GUTTER)		130	3	43		
	679	69.9				
	679					

FILE NAME =	USER NAME = bergstekerae	DESIGNED -	REVISED -			F.A.I SECTION	COUNTY TOTA	AL SHEET
D468506-sht-details.dgn		DRAWN -	REVISED -	STATE OF ILLINOIS	SLOPE WALL REPAIR DETAIL (2 OF 2)	RTE. SECTION	COUNTY SHEE	ETS NO.
	PLOT SCALE = 40.0000 '/ IN.	CHECKED -	REVISED -	DEPARTMENT OF TRANSPORTATION	and in the state of a	74 (48-27)R <sub>1</sub> RS-4	KNOX 103	2 70
	PLOT DATE = 12/20/2010	DATE -	REVISED -		SCALE: SHEET NO. OF SHEETS STA. TO STA.	II I INOIS FER	CONTRACT NO.	. 68506