


- STAGE II NOTES:**
1. ERECT SIGNS, TRAFFIC SIGNALS, BARRICADES UTILIZING THE APPLICABLE DETAILS OF TRAFFIC CONTROL STANDARD 701316.
 2. PLACE TEMPORARY PAVEMENT MARKING AND MOVE TRAFFIC TO THE TEMPORARY RUNAROUND DETOUR. REMOVE CONFLICTING PAVEMENT MARKING AS NEEDED.
 3. REMOVE THE EXISTING BOX CULVERT, CONSTRUCT THE PROPOSED CAST IN PLACE CONCRETE BOX CULVERT, AND CONSTRUCT WINGWALLS.
 4. CONSTRUCT NEW PAVEMENT TO THE PROPOSED GRADELINE, AS SHOWN ON THE PLANS.
 5. ALL TRAFFIC CONTROL ITEMS DESCRIBED FOR STAGE II CONSTRUCTION, WILL BE PAID FOR AS TRAFFIC CONTROL & PROTECTION STANDARD 701316 (SPECIAL).

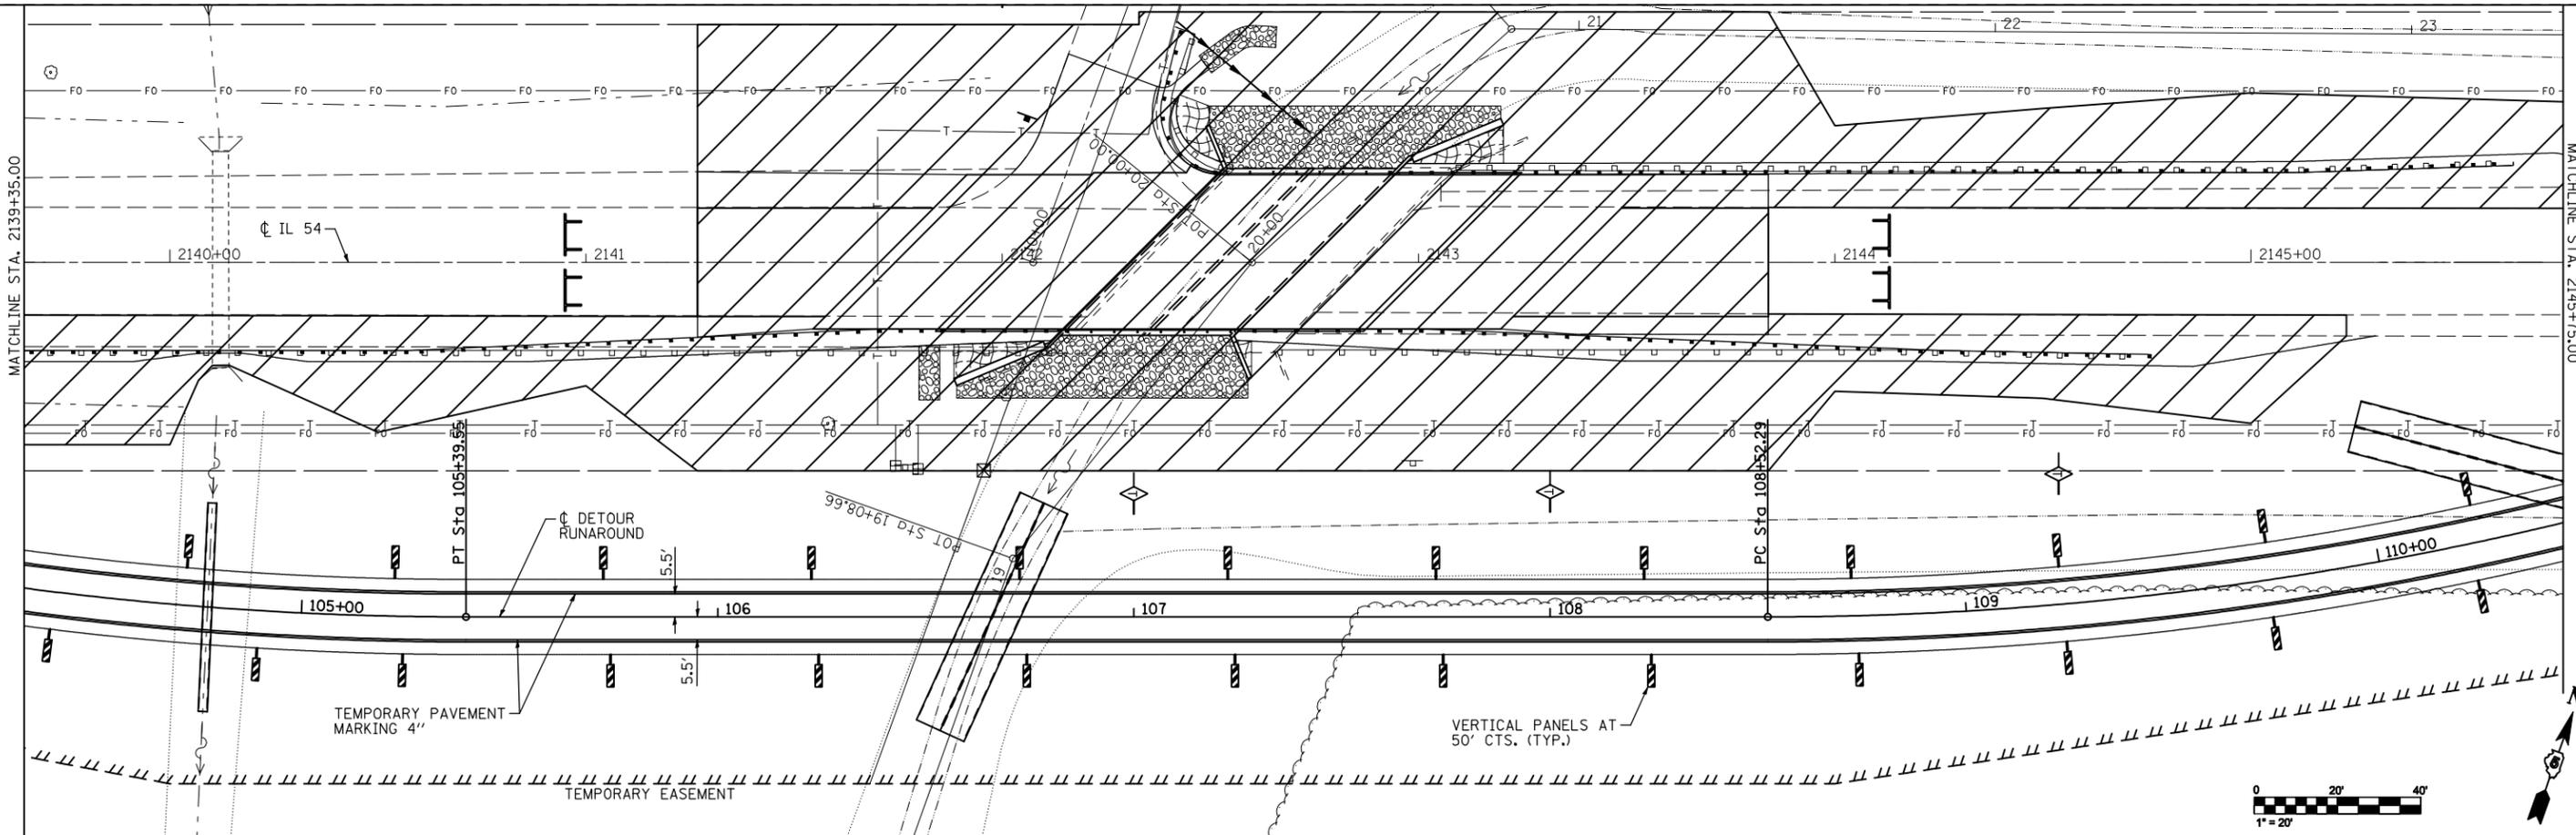

FILE NAME =
#FILES#

USER NAME = bowerml
PLOT SCALE = 40.0000' / IN.
PLOT DATE = 12/9/2010 *TIME#

DESIGNED - JDS
DRAWN - WLL
CHECKED - RJA
DATE -

REVISED -
REVISED -
REVISED -
REVISED -

**STATE OF ILLINOIS
DEPARTMENT OF TRANSPORTATION**

**IL 54 OVER COON CREEK
STAGE II CONSTRUCTION**

SCALE: SHEET NO. OF SHEETS STA. TO STA.

F.A.P. RTE.	SECTION	COUNTY	TOTAL SHEETS	SHEET NO.
71	(15B-1)BR-1	DEWITT	76	18
CONTRACT NO. 70271				
ILLINOIS FED. AID PROJECT				

