



EXISTING TYPICAL CROSS SECTION ⑥

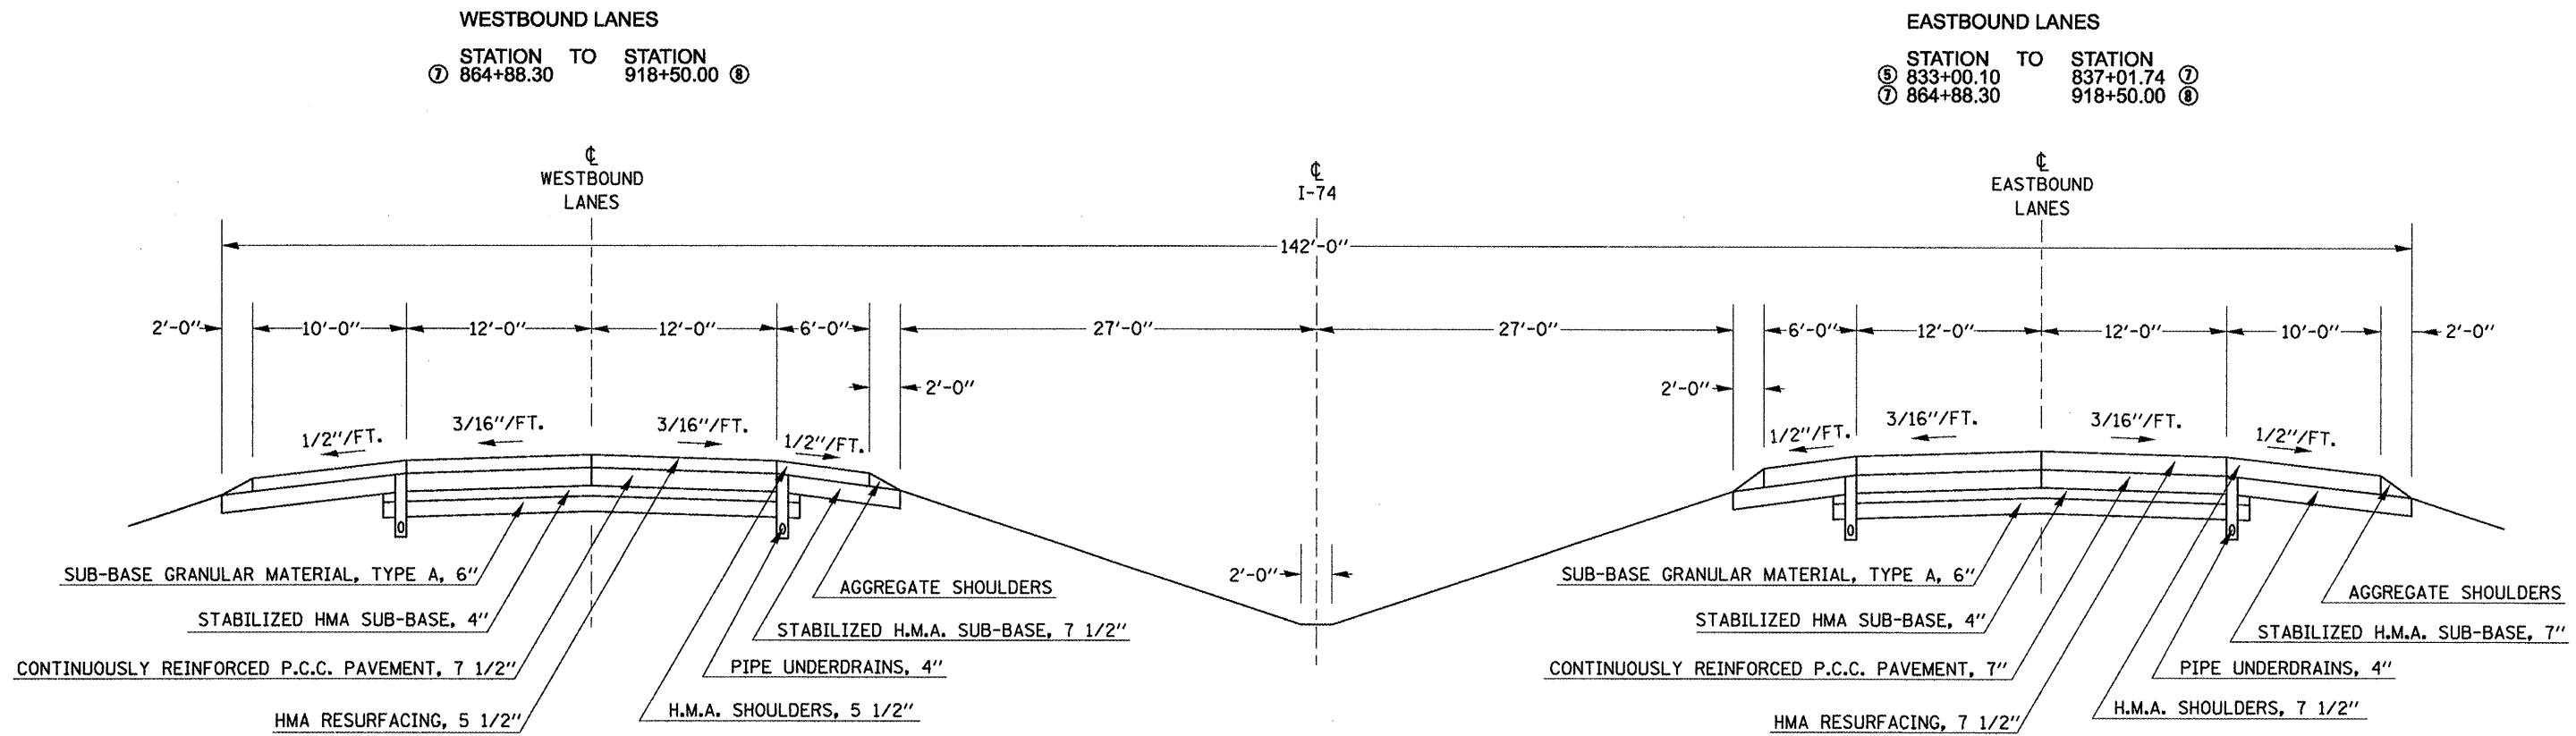

EXISTING TYPICAL CROSS SECTION ⑦

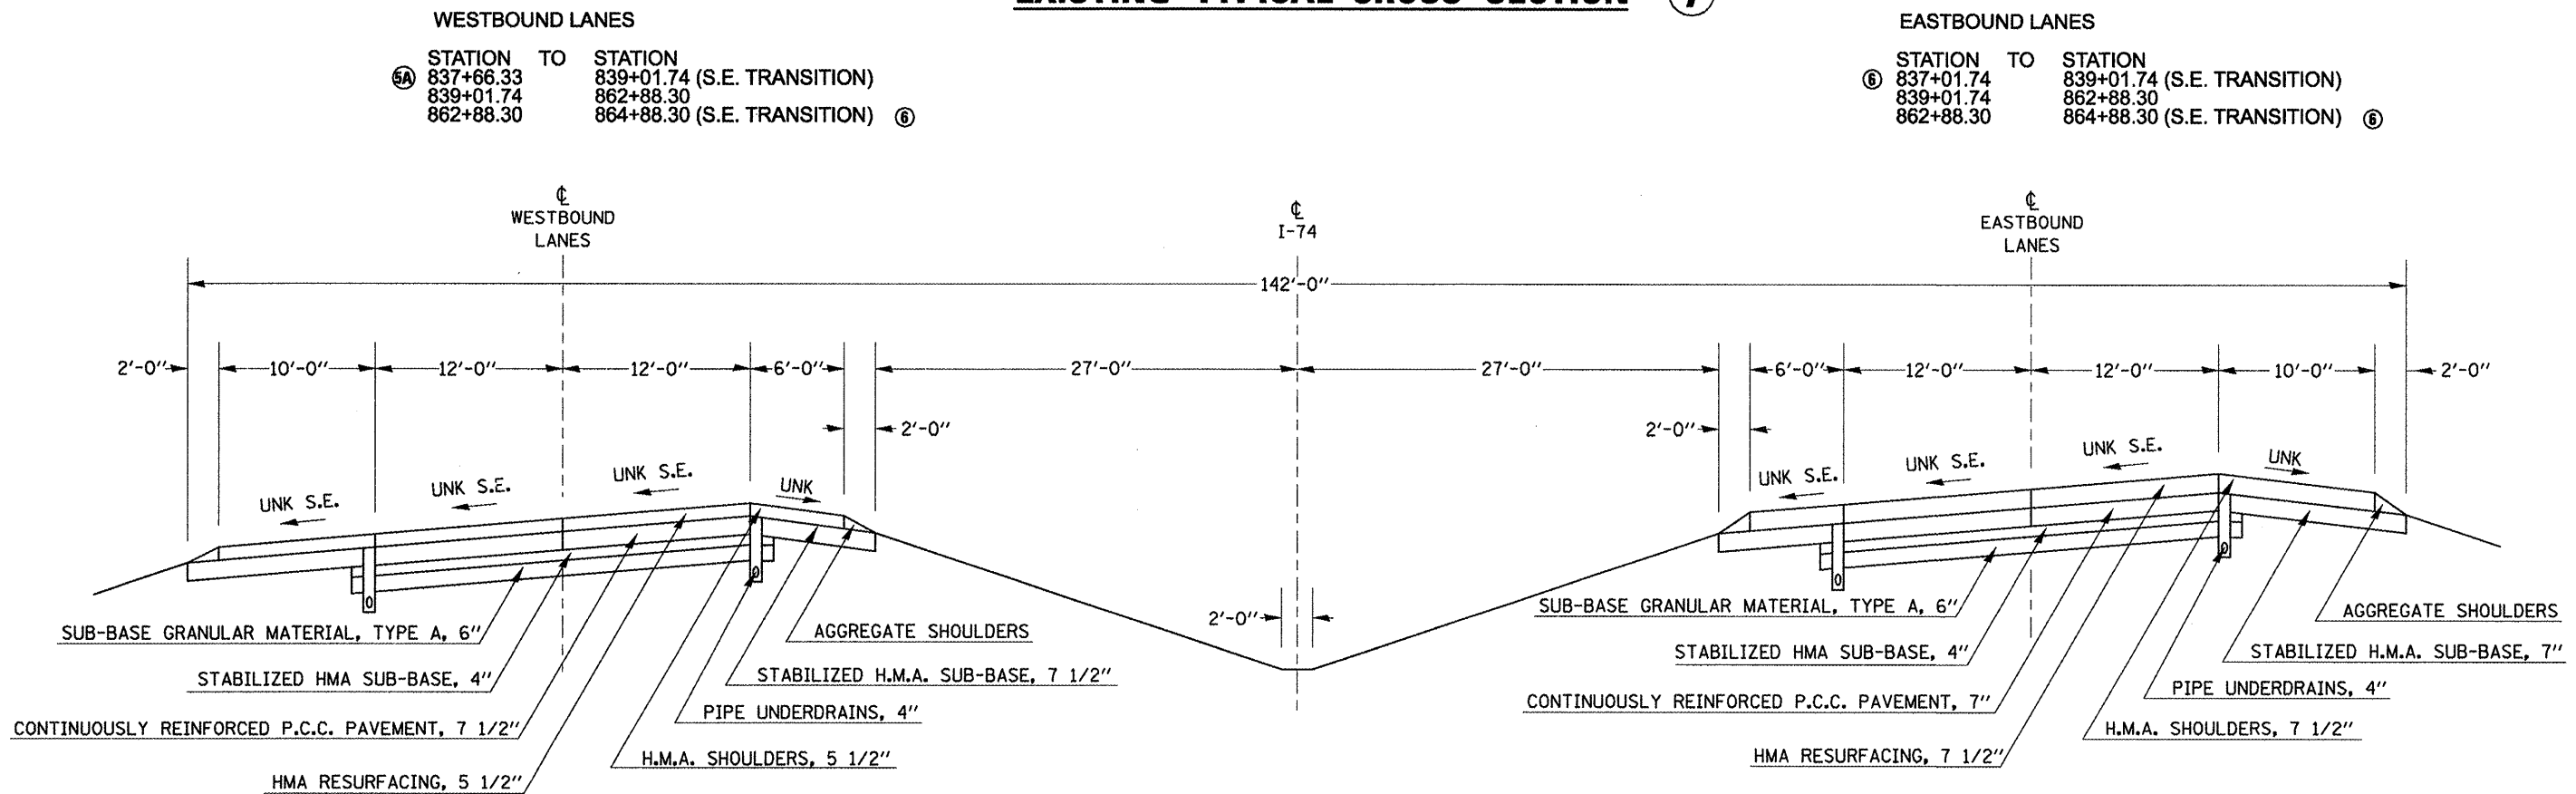

FILE NAME =	USER NAME = hoganbj	DESIGNED -	REVISED -
ct:\pw\work\pzd\dot\hoganbj\dot\158340\DS70\550-shr-typical.dgn		DRAWN -	REVISED -
PLOT SCALE = 1/8" = 1'-0"		CHECKED -	REVISED -
PLOT DATE = 10/21/2010		DATE -	REVISED -

STATE OF ILLINOIS
 DEPARTMENT OF TRANSPORTATION

EXISTING TYPICAL SECTIONS				
SCALE:	SHEET NO.	OF SHEETS	STA.	TO STA.

F.A.I. RTE.	SECTION	COUNTY	TOTAL SHEETS	SHEET NO.
74	(57-20)(1),21,22)RS-3	MCLEAN	150	17
CONTRACT NO. 70550				
ILLINOIS FED. AID PROJECT				