


EXISTING TYPICAL CROSS SECTION


STATION TO STATION
82+25.00 190+10.20

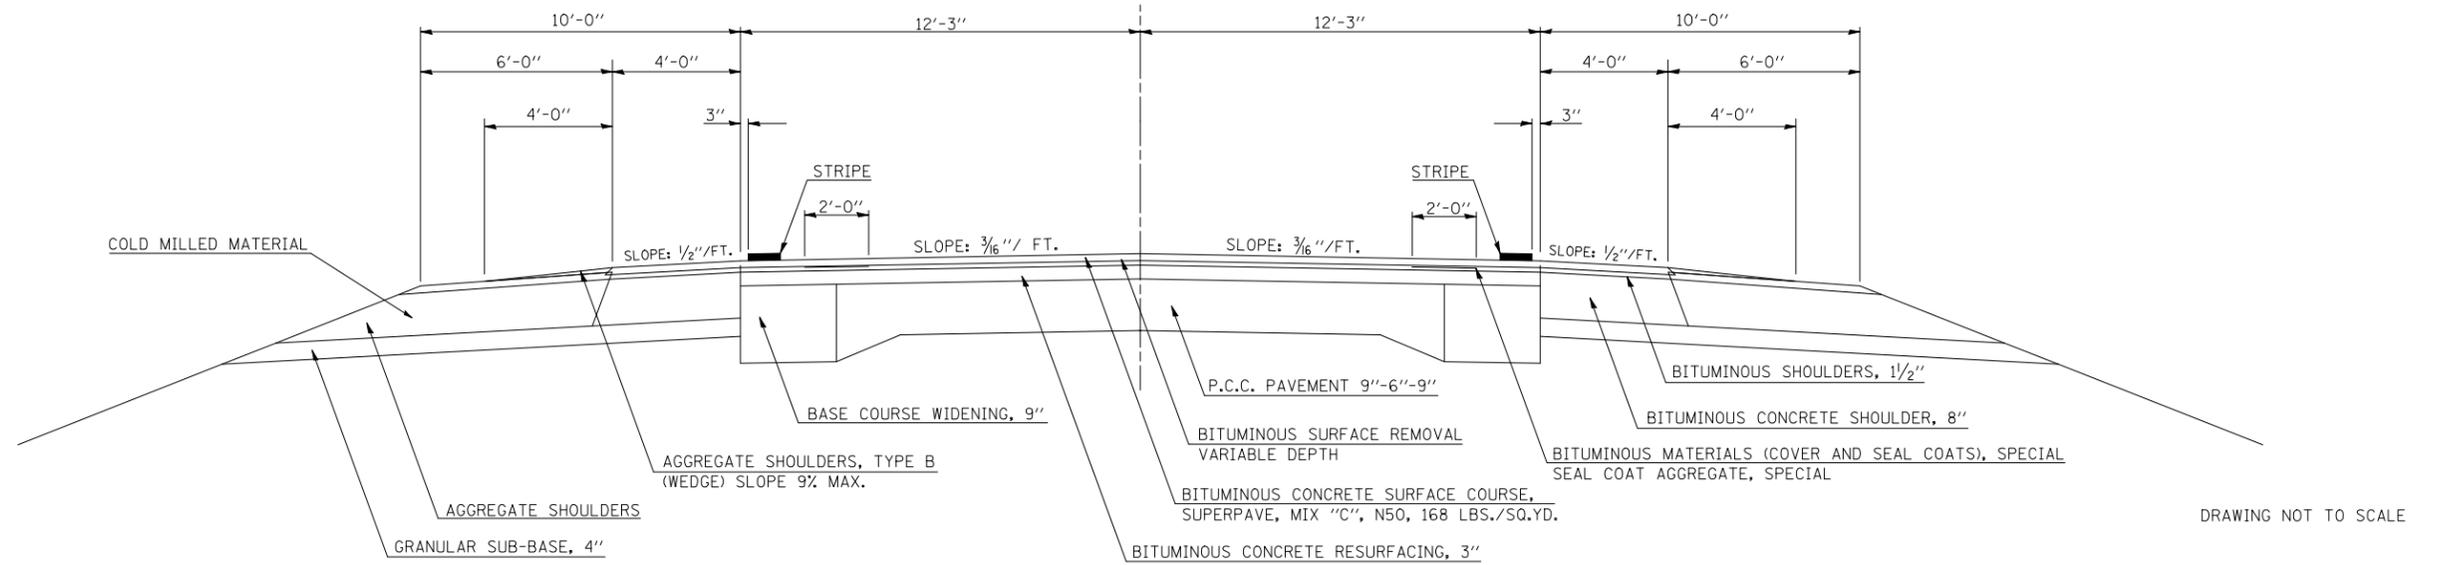

DRAWING NOT TO SCALE

EXISTING TYPICAL CROSS SECTION

STATION TO STATION
233+34.80 615+79.00

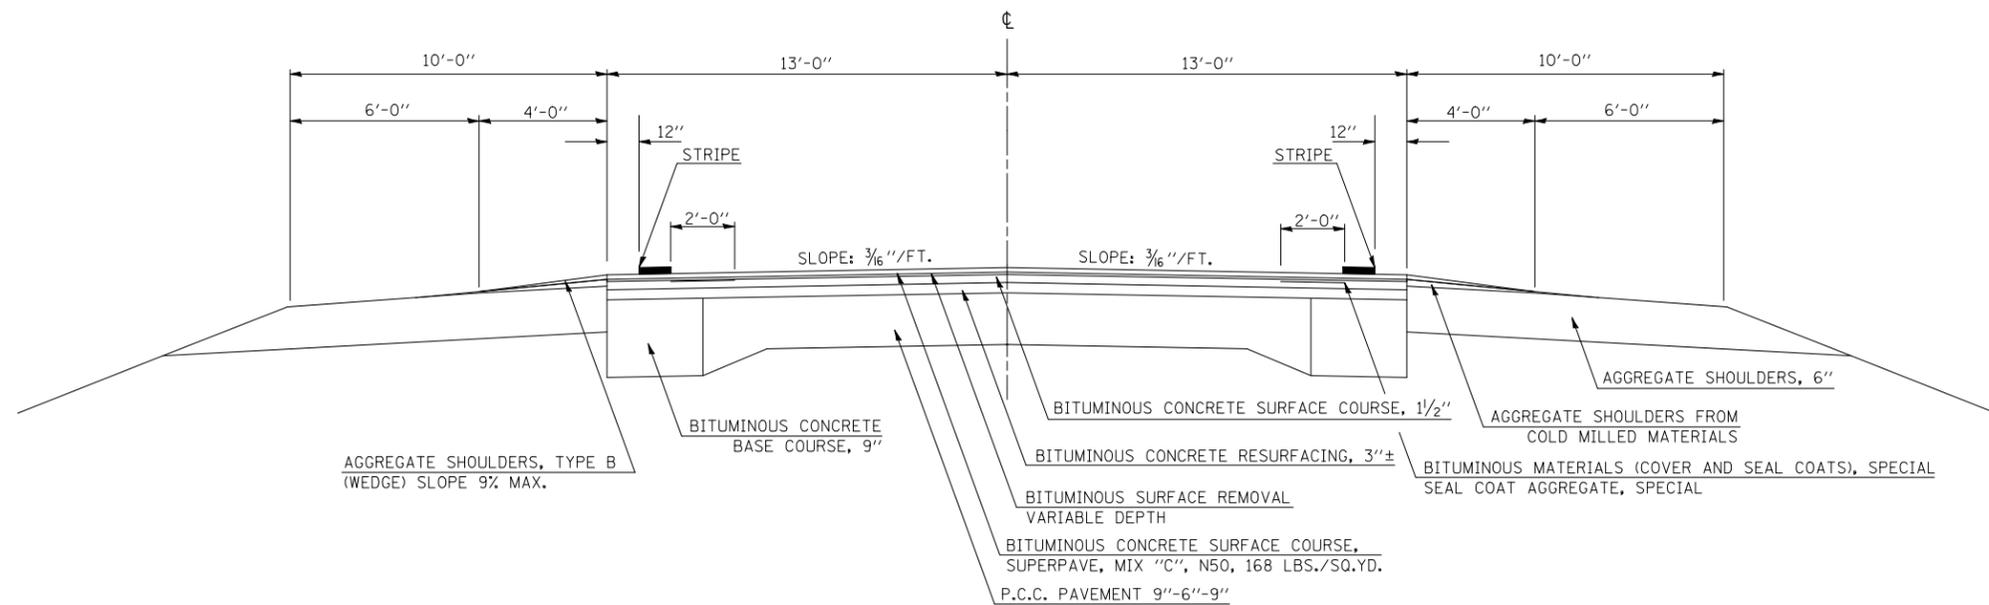

DRAWING NOT TO SCALE

FILE NAME =	USER NAME = shererjm	DESIGNED - JMS	REVISED -	STATE OF ILLINOIS DEPARTMENT OF TRANSPORTATION	EXISTING TYPICAL CROSS-SECTIONS			F.A.P. RTE.	SECTION	COUNTY	TOTAL SHEETS	SHEET NO.	
ct:\pw\work\p\dot\shererjm\d0189007\0570617-sht-typicals.dgn		DRAWN - JMS	REVISED -		SCALE: N/A	SHEET NO. 1 OF 1 SHEETS	STA.	TO STA.	711	115CR	VERMILION	39	6
		CHECKED -	REVISED -		CONTRACT NO. 70617								
		DATE - 031210	REVISED -		ILLINOIS FED. AID PROJECT								