


## DETAIL FOR MILLING /PAVING TRANSITION AT BEGINNING OF PROJECT

STATION  
135+00.00

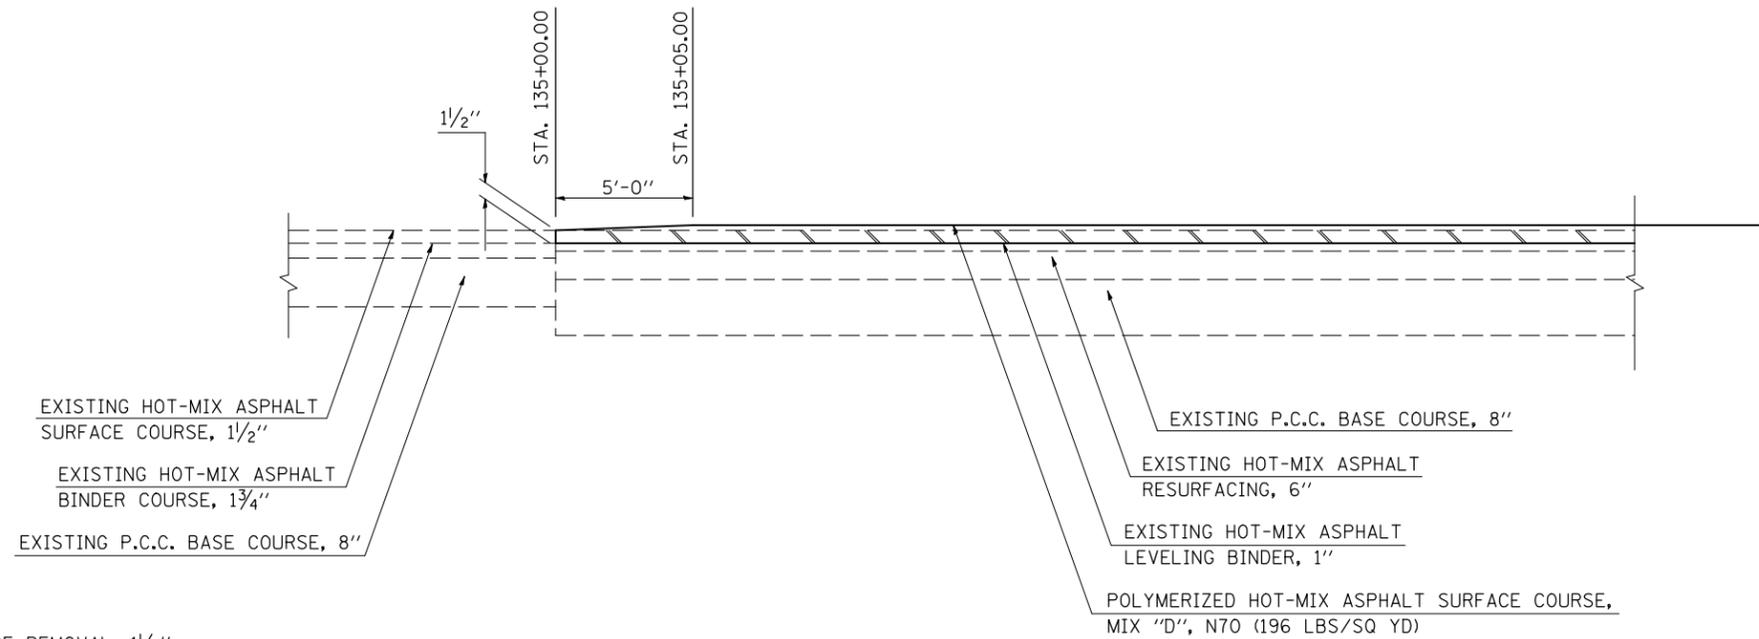


HOT-MIX ASPHALT SURFACE REMOVAL, 1/2"

NOT TO SCALE

**NOTE:**  
THE VARIOUS PAY ITEMS REPRESENT THE BEST INFORMATION AVAILABLE FOR COMPLETION OF THE DESIGN PLANS PRIOR TO LETTING. VARIATIONS IN LOCATIONS AND LENGTHS MAY OCCUR. ALL MEASUREMENTS SHALL BE FIELD VERIFIED BY THE ENGINEER PRIOR TO CONSTRUCTION.

## DETAIL FOR MILLING /PAVING TRANSITION AT END OF PROJECT

STATION  
415+00.00

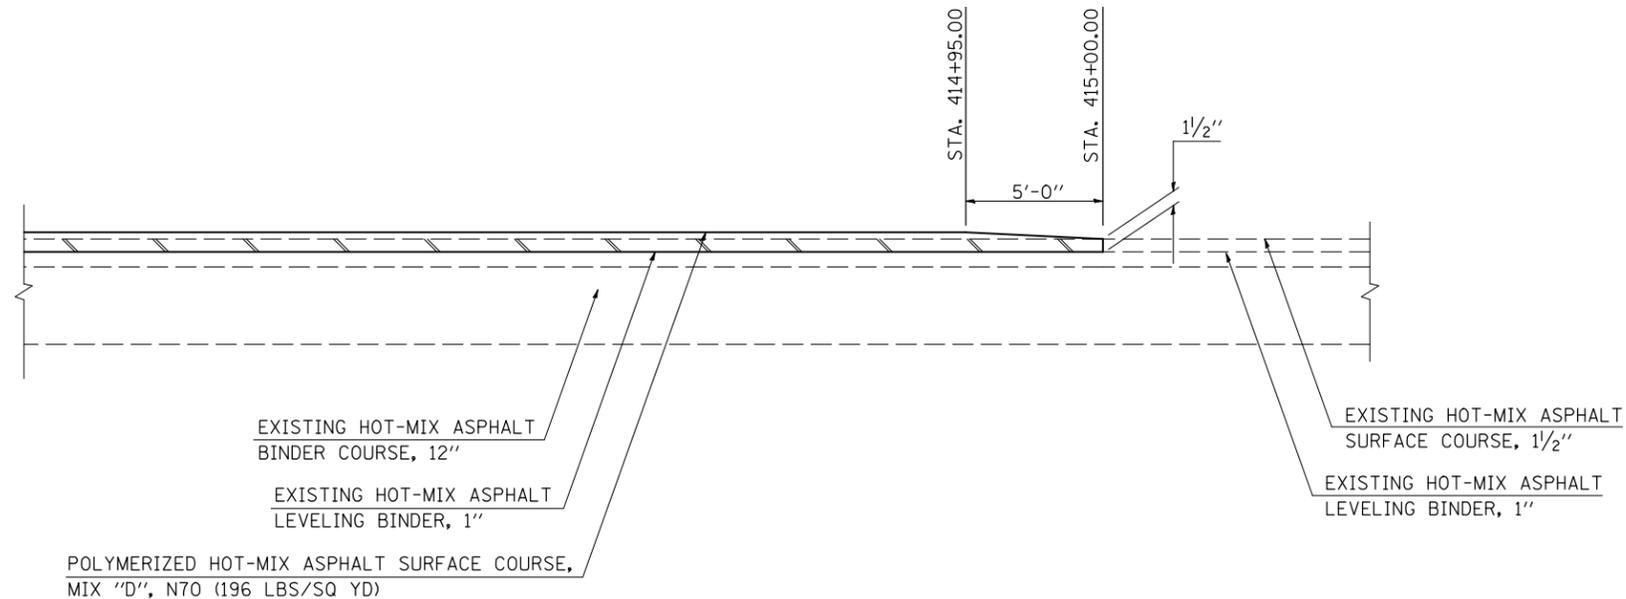

HOT-MIX ASPHALT SURFACE REMOVAL, 1/2"

NOT TO SCALE

**NOTE:**  
THE VARIOUS PAY ITEMS REPRESENT THE BEST INFORMATION AVAILABLE FOR COMPLETION OF THE DESIGN PLANS PRIOR TO LETTING. VARIATIONS IN LOCATIONS AND LENGTHS MAY OCCUR. ALL MEASUREMENTS SHALL BE FIELD VERIFIED BY THE ENGINEER PRIOR TO CONSTRUCTION.

FILE NAME =	USER NAME = bucklesjj	DESIGNED - GAE	REVISED -
ct:\pw\work\p\dot\bucklesjj\0218336\0570708-sht-details.dgn		DRAWN - BBP	REVISED -
PLOT SCALE = 40.0000' / IN.		CHECKED -	REVISED -
PLOT DATE = 12/16/2010		DATE - 12/29/09	REVISED -

**STATE OF ILLINOIS  
DEPARTMENT OF TRANSPORTATION**

**MILLING & PAVING TRANSITION DETAILS**

SCALE: NONE      SHEET NO. 1 OF 1 SHEETS      STA.      TO STA.

F.A.P. RTE.	SECTION	COUNTY	TOTAL SHEETS	SHEET NO.
804	(23,24,25)RS-5	CHAMPAIGN	61	51
CONTRACT NO. 70708			ILLINOIS FED. AID PROJECT	