


1 PROPOSED TYPICAL CROSS SECTION

STATION TO STATION
627+14.00 627+55.00


• AGGREGATE SHOULDERS, TYPE B, 6" SHALL
EXTEND FROM STATION 626+36.00 TO 628+36.00

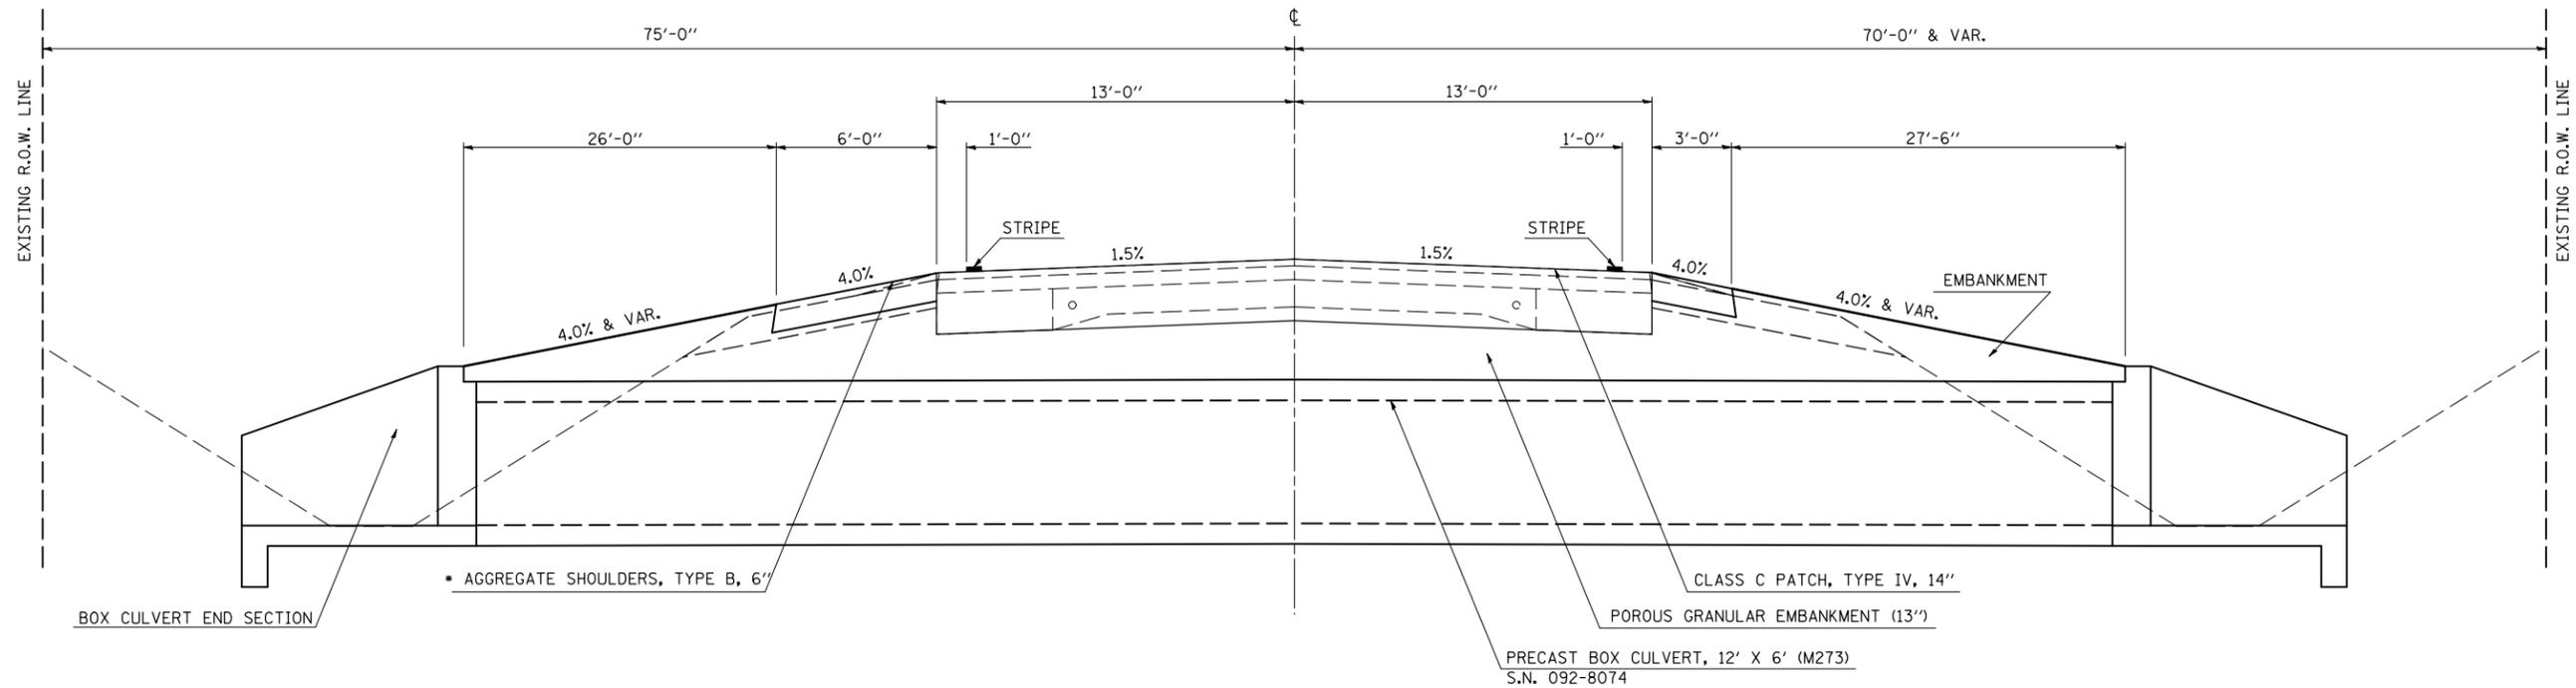

2 PROPOSED TYPICAL CROSS SECTION

STATION TO STATION
889+12.00 889+57.00

• AGGREGATE SHOULDERS, TYPE B, 6" SHALL
EXTEND FROM STATION 888+37.00 TO 890+37.00

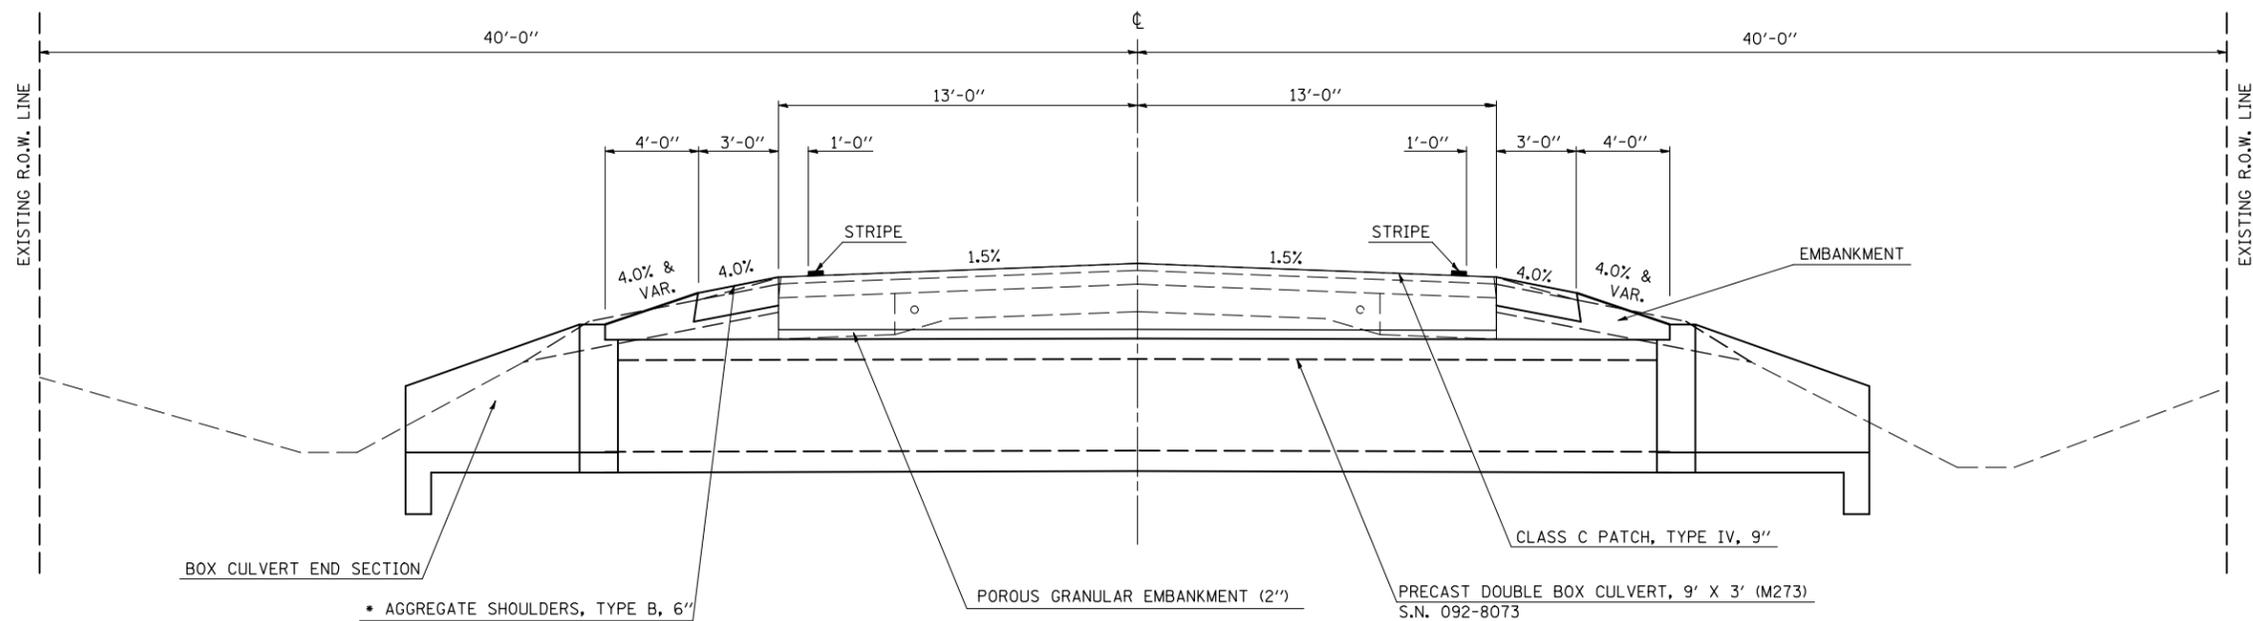

FILE NAME =	USER NAME = bowerml	DESIGNED - MLB	REVISED -
ct:\pw\work\p\dot\bowerml\d0186764\7080	Typical.dgn	DRAWN - MLB	REVISED -
PLOT SCALE = 40.0000' / IN.	CHECKED -	DATE - 5/5/2010	REVISED -
PLOT DATE = 11/30/2010	DATE -		

STATE OF ILLINOIS
DEPARTMENT OF TRANSPORTATION

PROPOSED TYPICAL CROSS SECTIONS

SCALE: SHEET NO. OF SHEETS STA. TO STA.

F.A.P. RTE.	SECTION	COUNTY	TOTAL SHEETS	SHEET NO.
711	116CR	VERMILION	50	6
CONTRACT NO. 70801				
ILLINOIS FED. AID PROJECT				