


POROUS GRANULAR EMBANKMENT DETAILS

CULVERT NO. 1, STATION 627 + 36.00 S.N. 092-8074

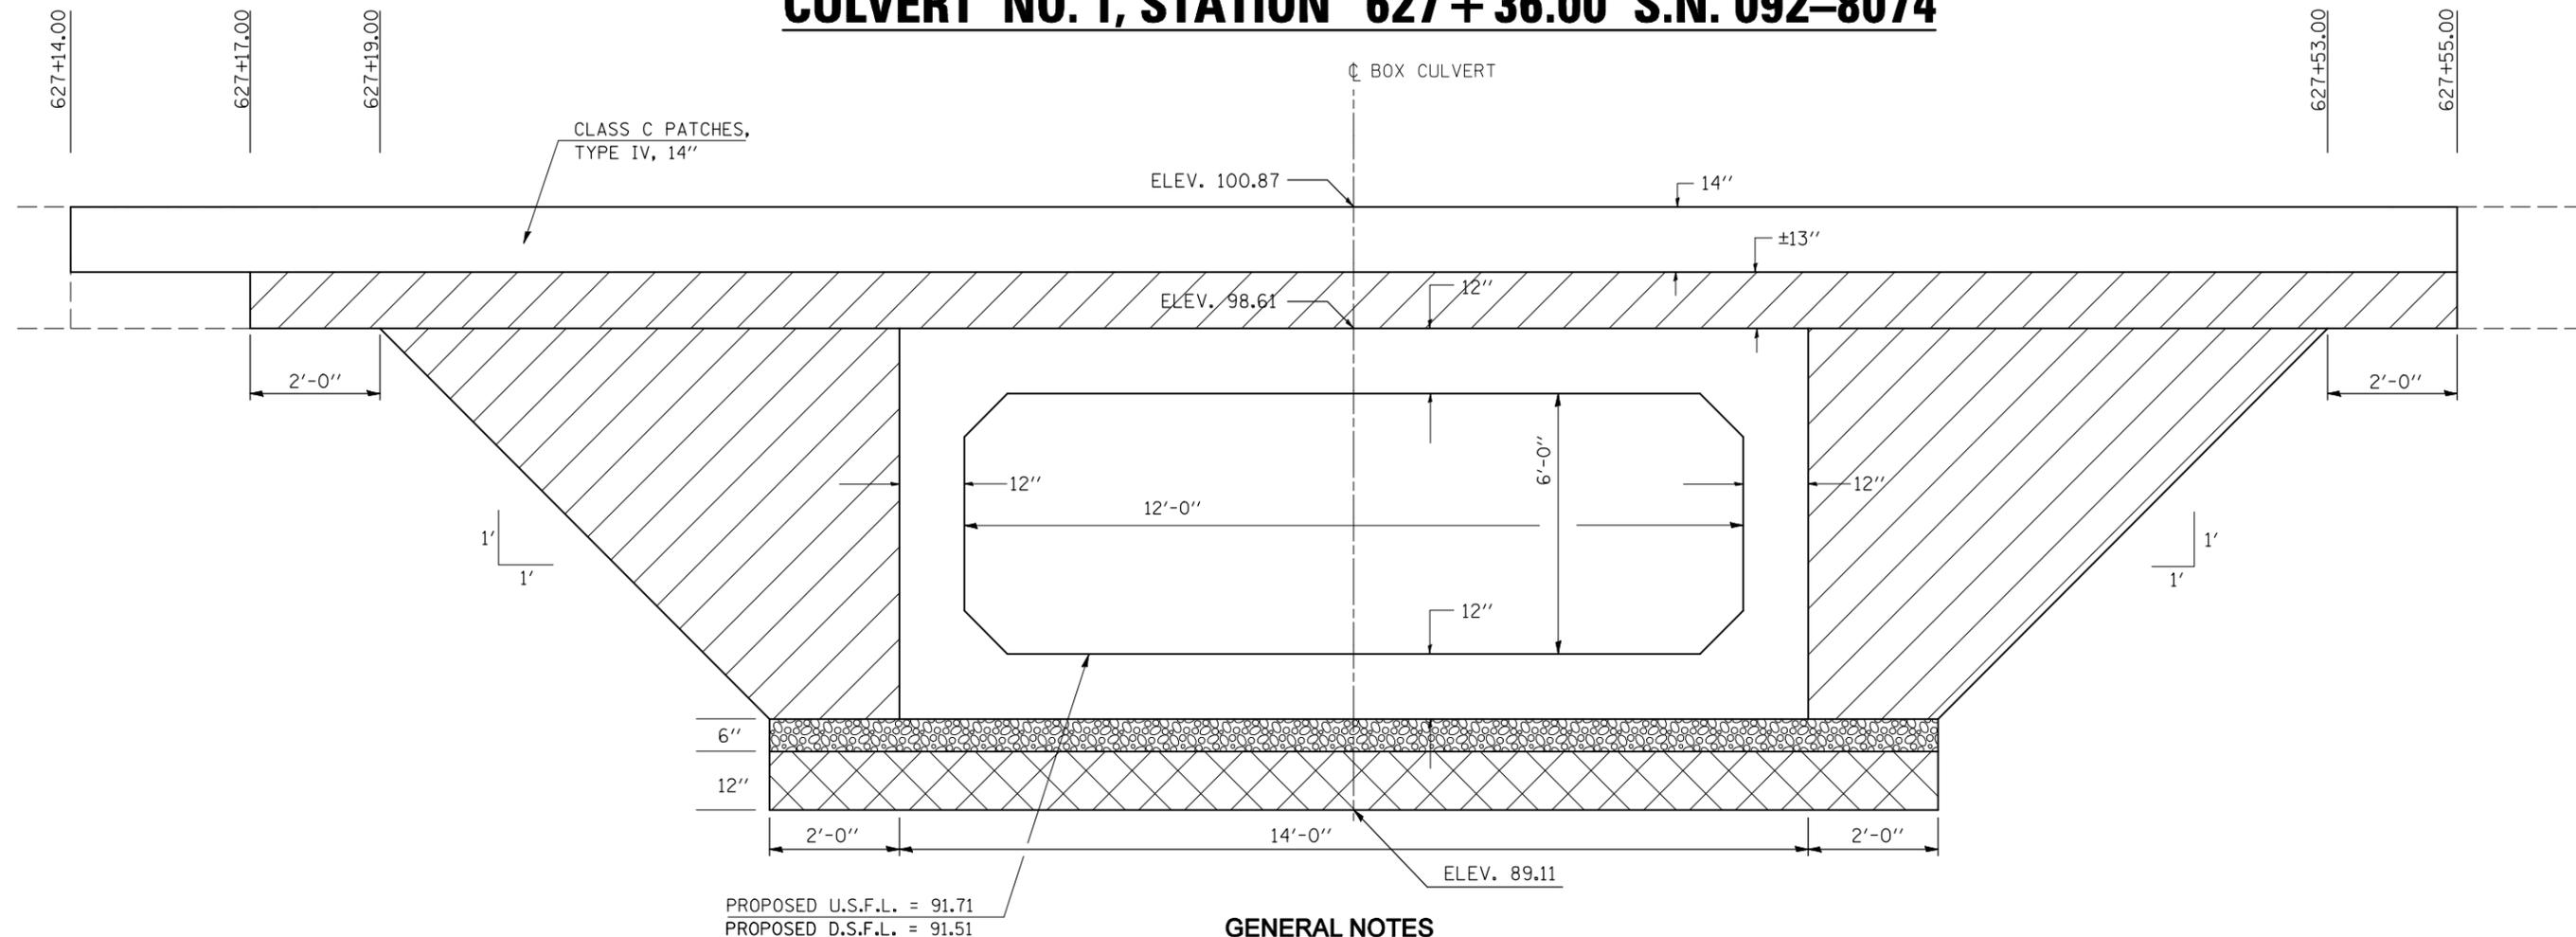

PROPOSED U.S.F.L. = 91.71
 PROPOSED D.S.F.L. = 91.51

GENERAL NOTES

- ① STONE RIPRAP, CLASS A1 SHALL BE USED WHERE A.R. CULVERTS ARE REQUIRED TO BE UNDERCUT DUE TO UNSTABLE SOIL CONDITIONS.
- ② THE WORK FOR STONE RIPRAP, CLASS A1 & FILTER FABRIC SHOWN IN THE DETAIL SHALL BE PERFORMED IN ACCORDANCE WITH APPLICABLE PORTIONS OF SECTION 281 AND SECTION 282 OF THE STANDARD SPECIFICATIONS.
- ③ THIS WORK SHALL BE PAID FOR AT THE CONTRACT UNIT PRICE PER TON FOR STONE RIPRAP, CLASS A1. FILTER FABRIC WILL NOT BE PAID FOR SEPARATELY, BUT SHALL BE INCLUDED WITH THE PAY ITEM FOR STONE RIPRAP, CLASS A1.
- ④ THE EXCAVATION AND REMOVAL OF THE UNSUITABLE MATERIAL WILL NOT BE PAID FOR SEPARATELY, BUT SHALL BE INCLUDED WITH THE PAY ITEM FOR STONE RIPRAP, CLASS A1.
- ⑤ POROUS GRANULAR EMBANKMENT SHALL EXTEND 2 FT. BEYOND THE AGGREGATE SHOULDER
- ⑥ THE WORK FOR POROUS GRANULAR EMBANKMENT & BOX CULVERTS SHOWN IN THE DETAIL SHALL BE DONE ACCORDING TO THE APPLICABLE PORTIONS OF ARTICLE 207 AND ARTICLE 540 OF THE STANDARD SPECIFICATIONS.
- ⑦ THIS WORK SHALL BE PAID FOR AT THE CONTRACT UNIT PRICE PER CUBIC YARD FOR POROUS GRANULAR EMBANKMENT.
- ⑧ THE AREA TO BE EXCAVATED FOR THE PROPOSED BOX CULVERT SHALL NOT BE MEASURED FOR PAYMENT. THE COST OF THE EXCAVATION SHALL BE CONSIDERED AS INCLUDED IN THE COST OF PRECAST CONCRETE BOX CULVERTS AND BOX CULVERT END SECTIONS.

DRAWING NOT TO SCALE.

LEGEND	
	POROUS GRANULAR EMBANKMENT (CA-6)
	POROUS GRANULAR MATERIAL (CA-7) (6") INCLUDED WITH PRECAST BOX CULVERT
	STONE RIPRAP, CLASS A1

SHEET 3 OF 7

FILE NAME =	USER NAME = bowerml	DESIGNED -	REVISED -	STATE OF ILLINOIS DEPARTMENT OF TRANSPORTATION	POROUS GRANULAR EMBANKMENT DETAILS STATION 627 + 36.00, SN 092-8074	F.A.P. RTE.	SECTION	COUNTY	TOTAL SHEETS	SHEET NO.	
ct:\pw\work\p\dot\bowerml\d0186764\7080	details.dgn	DRAWN -	REVISED -			711	116CR	VERMILION	50	14	
PLOT SCALE = 40.0000' / IN.	CHECKED -	REVISED -	REVISED -			CONTRACT NO. 70801					
PLOT DATE = 11/30/2010	DATE -	REVISED -	REVISED -			ILLINOIS FED. AID PROJECT					