


POROUS GRANULAR EMBANKMENT DETAILS

CULVERT NO. 2, STATION 889 + 37.00 S.N. 092-8073

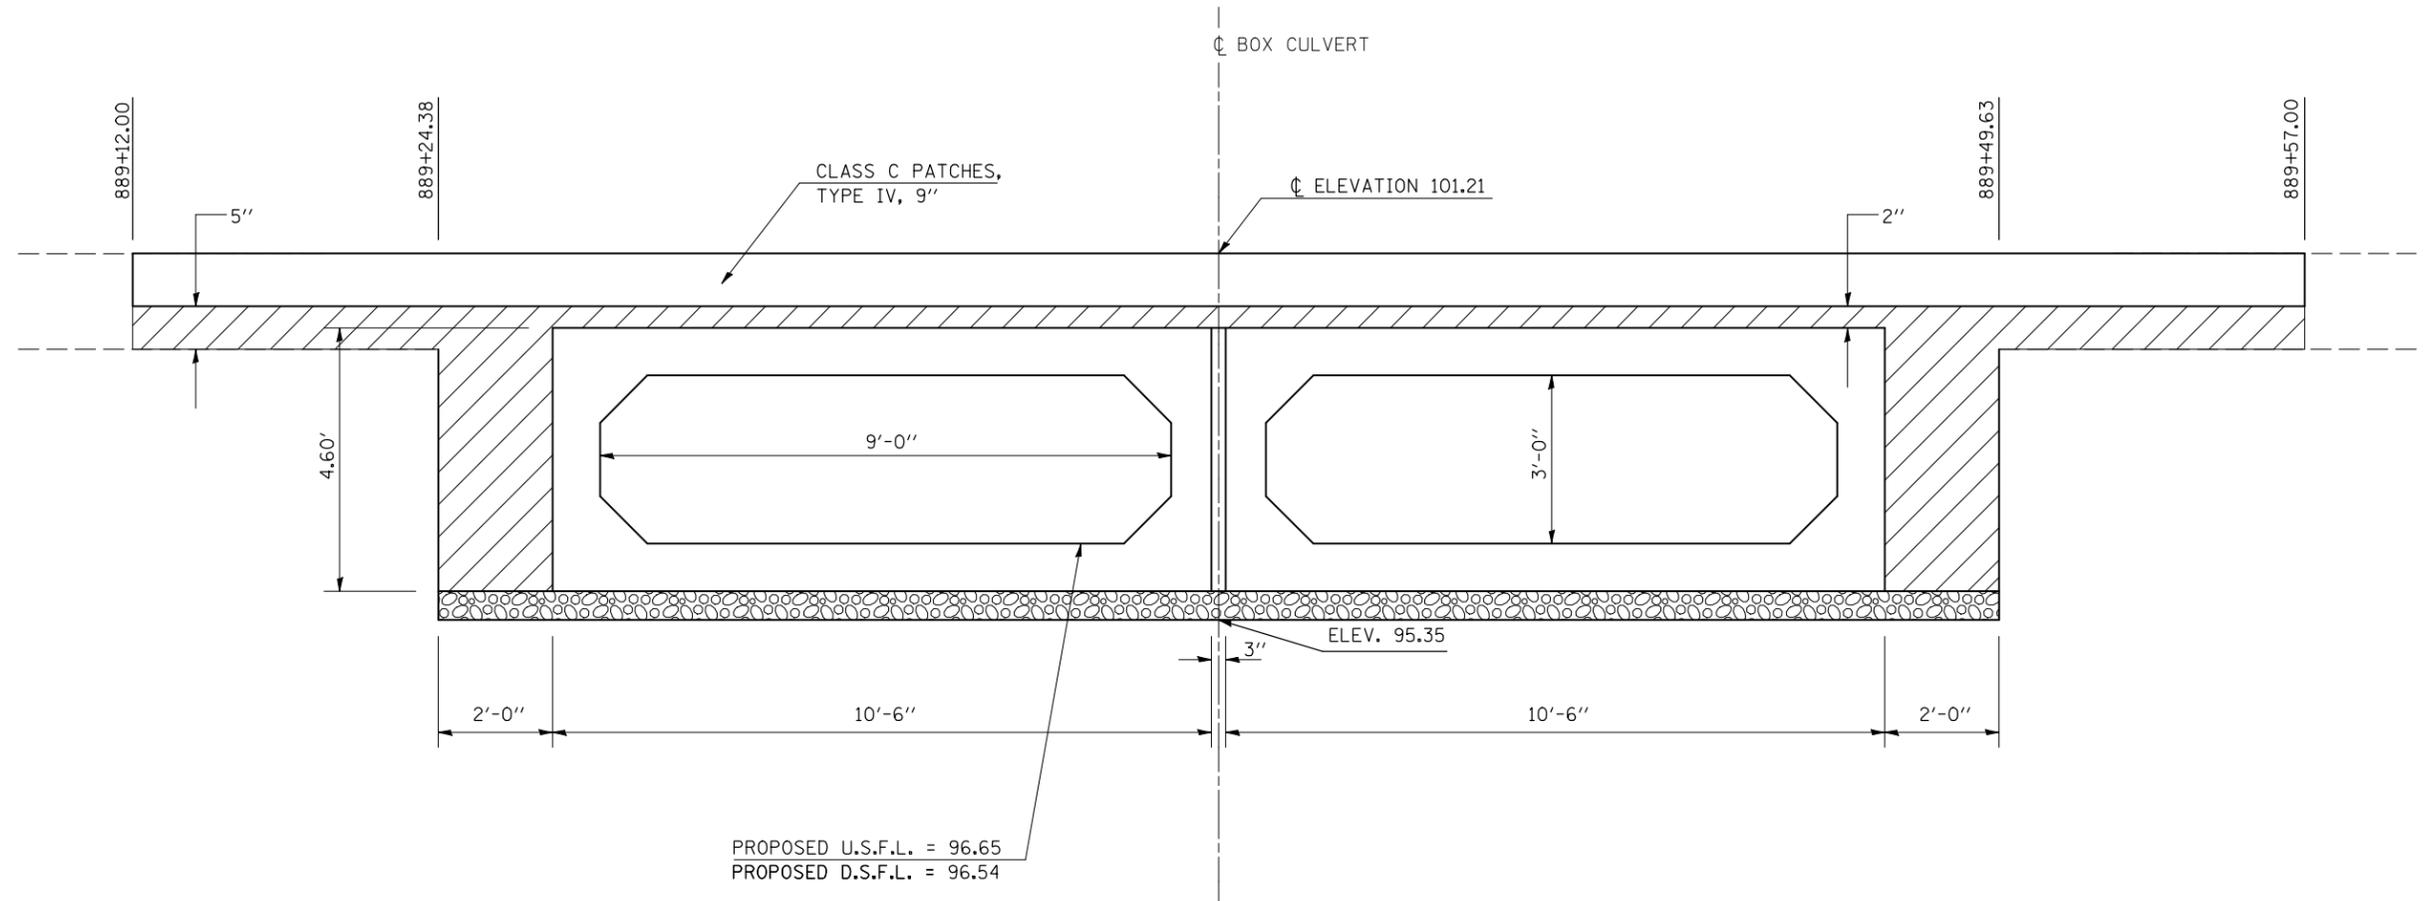

DRAWING NOT TO SCALE.

LEGEND	
	POROUS GRANULAR EMBANKMENT
	POROUS GRANULAR MATERIAL - CA-7 (6'') INCLUDED IN PAY ITEM FOR BOX CULVERT

DETAIL NOTE(S):

- ① POROUS GRANULAR EMBANKMENT SHALL EXTEND 2 FT. BEYOND THE AGGREGATE SHOULDER
- ② WORK SHOWN IN DETAIL SHALL BE DONE ACCORDING TO THE APPLICABLE PORTIONS OF ARTICLE 207 AND ARTICLE 540 OF THE STANDARD SPECIFICATIONS.
- ③ THE AREA TO BE EXCAVATED FOR THE PROPOSED BOX CULVERT SHALL NOT BE MEASURED FOR PAYMENT. THE COST OF THE EXCAVATION SHALL BE CONSIDERED AS INCLUDED IN THE COST OF PRECAST CONCRETE BOX CULVERTS AND BOX CULVERT END SECTIONS.
- ④ THIS WORK SHALL BE PAID FOR AT THE CONTRACT UNIT PRICE PER CUBIC YARD FOR POROUS GRANULAR EMBANKMENT.
- ⑤ SPACE BETWEEN BOXES SHALL BE FILLED ACCORDING TO ARTICLE 540.06 AND SHALL NOT BE PAID FOR SEPARATELY, BUT SHALL BE CONSIDERED INCIDENTAL TO THE VARIOUS PAY ITEMS ASSOCIATED WITH BOX CULVERT CONSTRUCTION.
- ⑥ THE CLASS C PATCH TYPE IV, 9" SHALL BE EXCAVATED TO 14" OUTSIDE THE BOX CULVERT LIMITS AND SHALL NOT BE PAID FOR SEPARATELY, BUT SHALL BE INCIDENTAL TO CLASS C PATCHES TYPE IV, 9".

SHEET 3 OF 5

FILE NAME = ct:\pw\work\p\dot\bowerm\0186764\7080	USER NAME = bowerm details.dgn	DESIGNED - DRAWN -	REVISED - REVISED -	STATE OF ILLINOIS DEPARTMENT OF TRANSPORTATION	POROUS GRANULAR EMBANKMENT DETAILS STATION 889 + 37.00, SN 092-8073	F.A.P. RTE.	SECTION	COUNTY	TOTAL SHEETS	SHEET NO.
PLOT SCALE = 40.0000' / IN.	CHECKED -	REVISED -	711			116CR	VERMILION	50	21	
PLOT DATE = 11/30/2010	DATE -	REVISED -	CONTRACT NO. 70801				ILLINOIS FED. AID PROJECT			