


① TYPICAL CROSS SECTION LOCATION #1

F.A.I. - 55 NORTHBOUND

STATION	TO	STATION
588+34.00		783+30.73 (BK)
74+89.65 (AH)		252+74.34 (BK)
252+87.76 (AH)		381+37.19 (BK)
376+50.00 (AH)		603+77.75 ②


STRUCTURE OMISSIONS	
STATION 752+92.92 TO STATION 755+04.12;	S.N. 057-0155
STATION 296+56.45 TO STATION 298+96.95;	S.N. 057-0158
STATION 340+88.65 TO STATION 343+77.35;	S.N. 057-0160

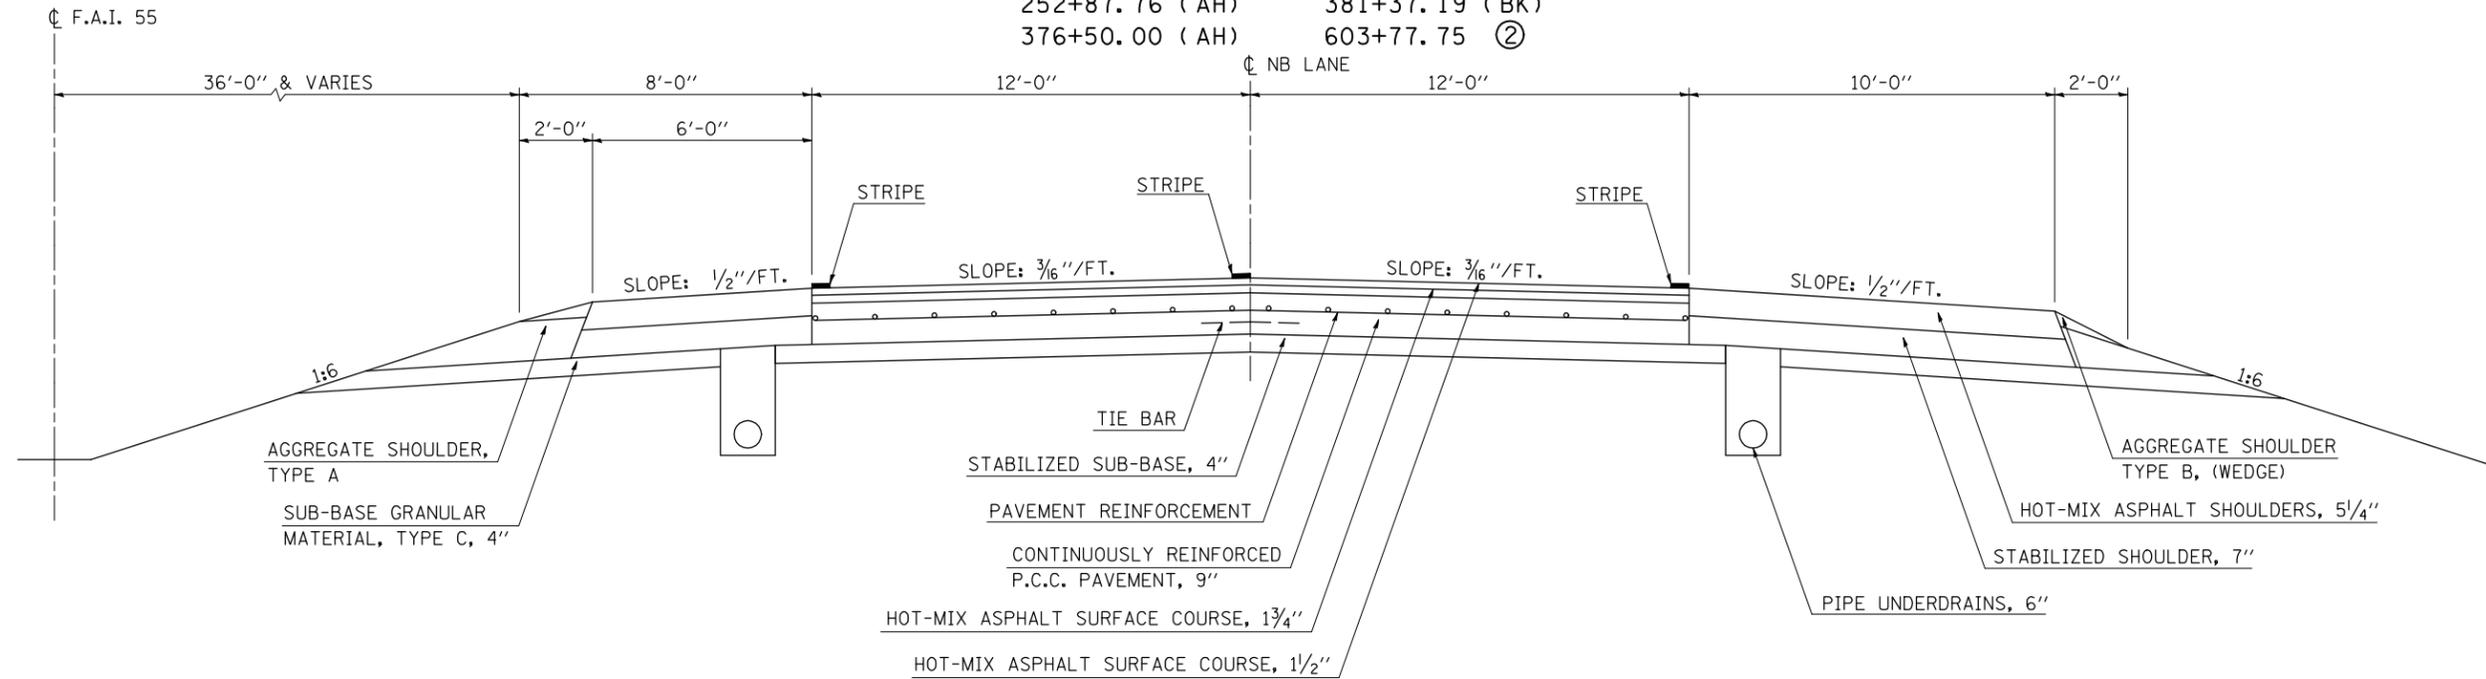

② TYPICAL CROSS SECTION LOCATION #1

F.A.I. - 55 NORTHBOUND

STATION	TO	STATION
① 603+77.75		637+16.72 ③

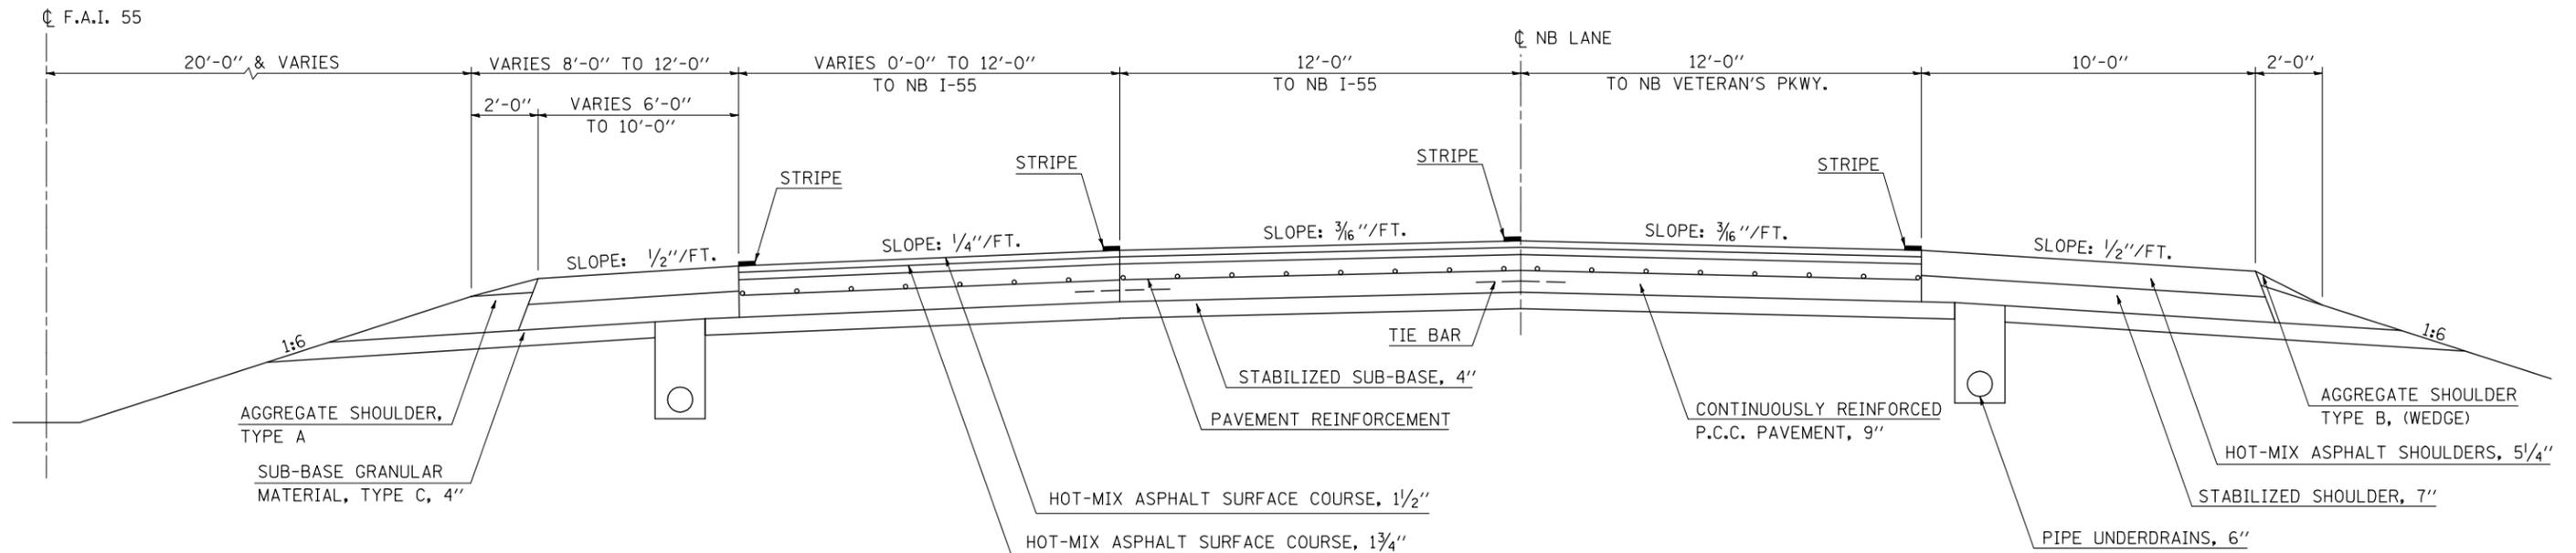

FILE NAME =	USER NAME = hoganbj	DESIGNED - BJM	REVISED -
ct:\pw\work\p1dot\hoganbj\d0244188\0570886-sh1-typ10a1.CEL		DRAWN - BJH	REVISED -
		CHECKED - AJB	REVISED -
		DATE - 11/15/2010	REVISED -

STATE OF ILLINOIS
DEPARTMENT OF TRANSPORTATION

TYPICAL CROSS SECTIONS

SCALE: _____ SHEET NO. 1 OF 5 SHEETS STA. _____ TO STA. _____

F.A.I. RTE.	SECTION	COUNTY	TOTAL SHEETS	SHEET NO.
55	HSIP FY2011-2	MCLEAN	11	5
CONTRACT NO. 70886				
ILLINOIS FED. AID PROJECT				