


# 9 TYPICAL CROSS SECTION LOCATION #2

## F.A.I. - 55 SOUTHBOUND

STATION TO STATION  
 ⑧ 126+60.28 TO 620+42.00

### STRUCTURE OMISSIONS

STATION 321+69.58 TO STATION 323+60.86; S.N. 057-0163  
 STATION 586+62.13 TO STATION 590+12.86; S.N. 057-0168  
 STATION 606+71.74 TO STATION 609+99.07; S.N. 057-0169

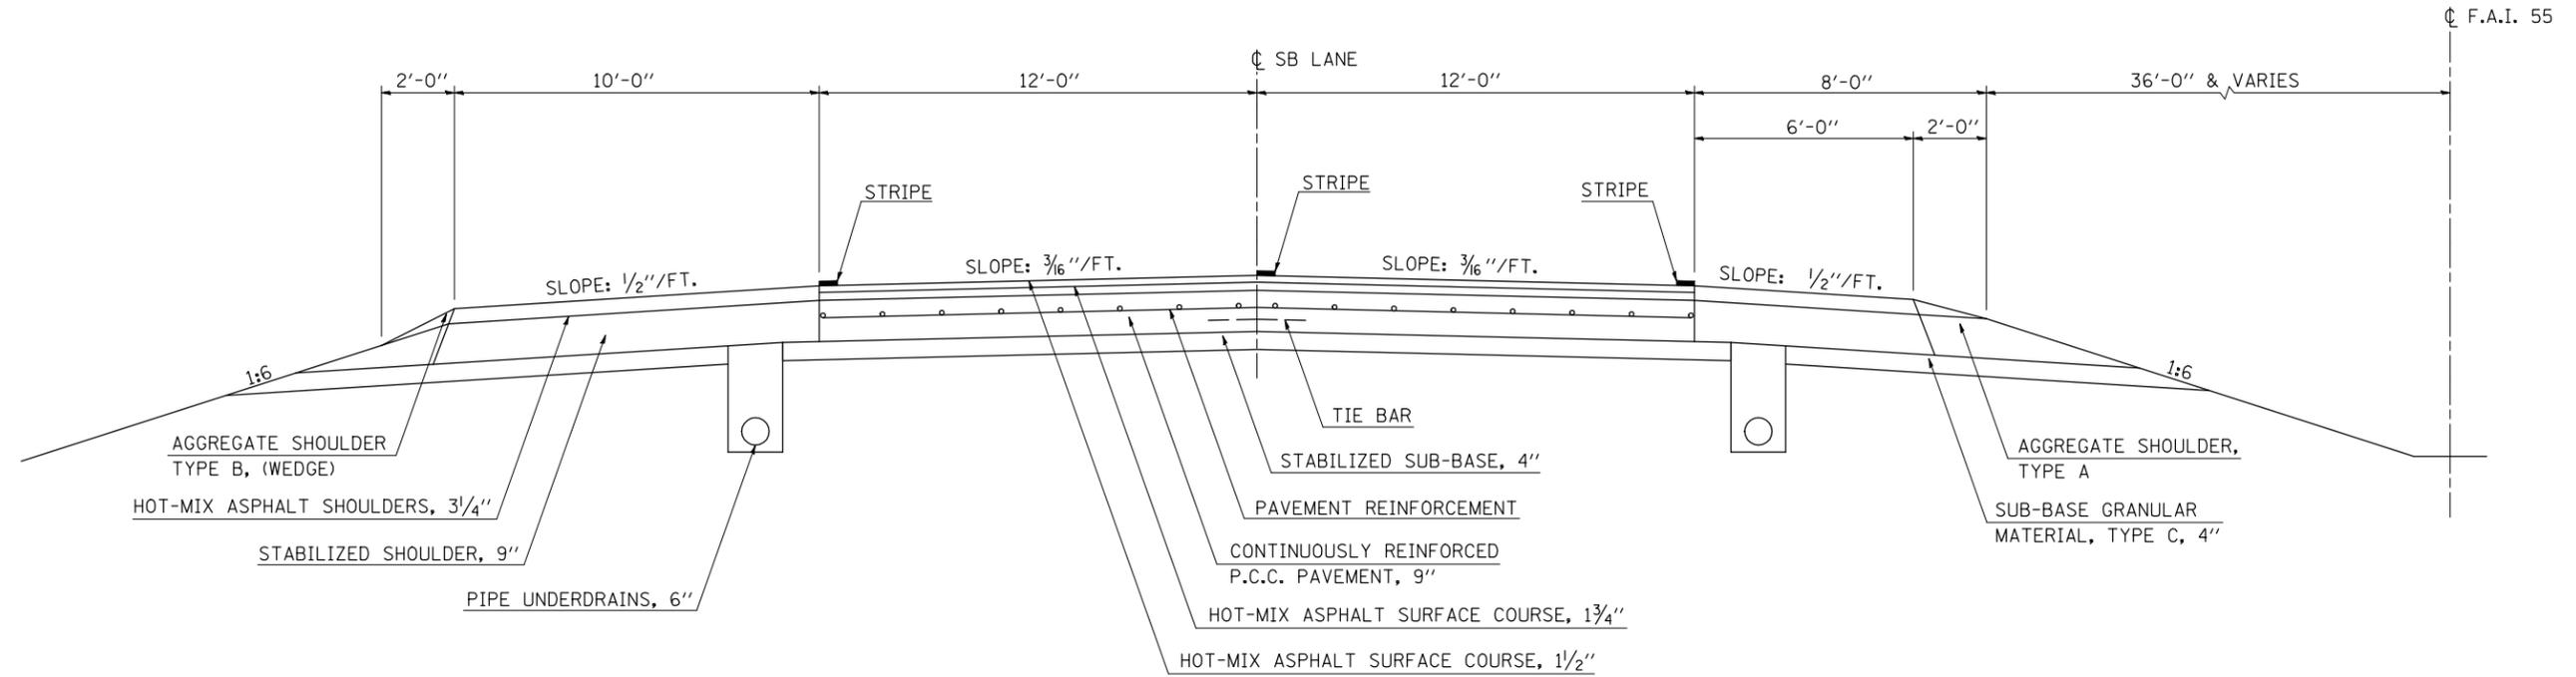

FILE NAME =	USER NAME = hoganbj	DESIGNED - BJM	REVISED -
ct:\pw\work\p\dot\hoganbj\d0244188\0570886-shr-typ10a1.CEL		DRAWN - BJH	REVISED -
	PLOT SCALE = 40.0000' / IN.	CHECKED - AJB	REVISED -
	PLOT DATE = 12/13/2010	DATE - 11/15/2010	REVISED -

STATE OF ILLINOIS  
 DEPARTMENT OF TRANSPORTATION

### TYPICAL CROSS SECTIONS

SCALE: SHEET NO. 5 OF 5 SHEETS STA. TO STA.

F.A.I. RTE.	SECTION	COUNTY	TOTAL SHEETS	SHEET NO.
55	HSIP FY2011-2	MCLEAN	11	9
				CONTRACT NO. 70886
ILLINOIS FED. AID PROJECT				