



EXISTING TYPICAL CROSS SECTION

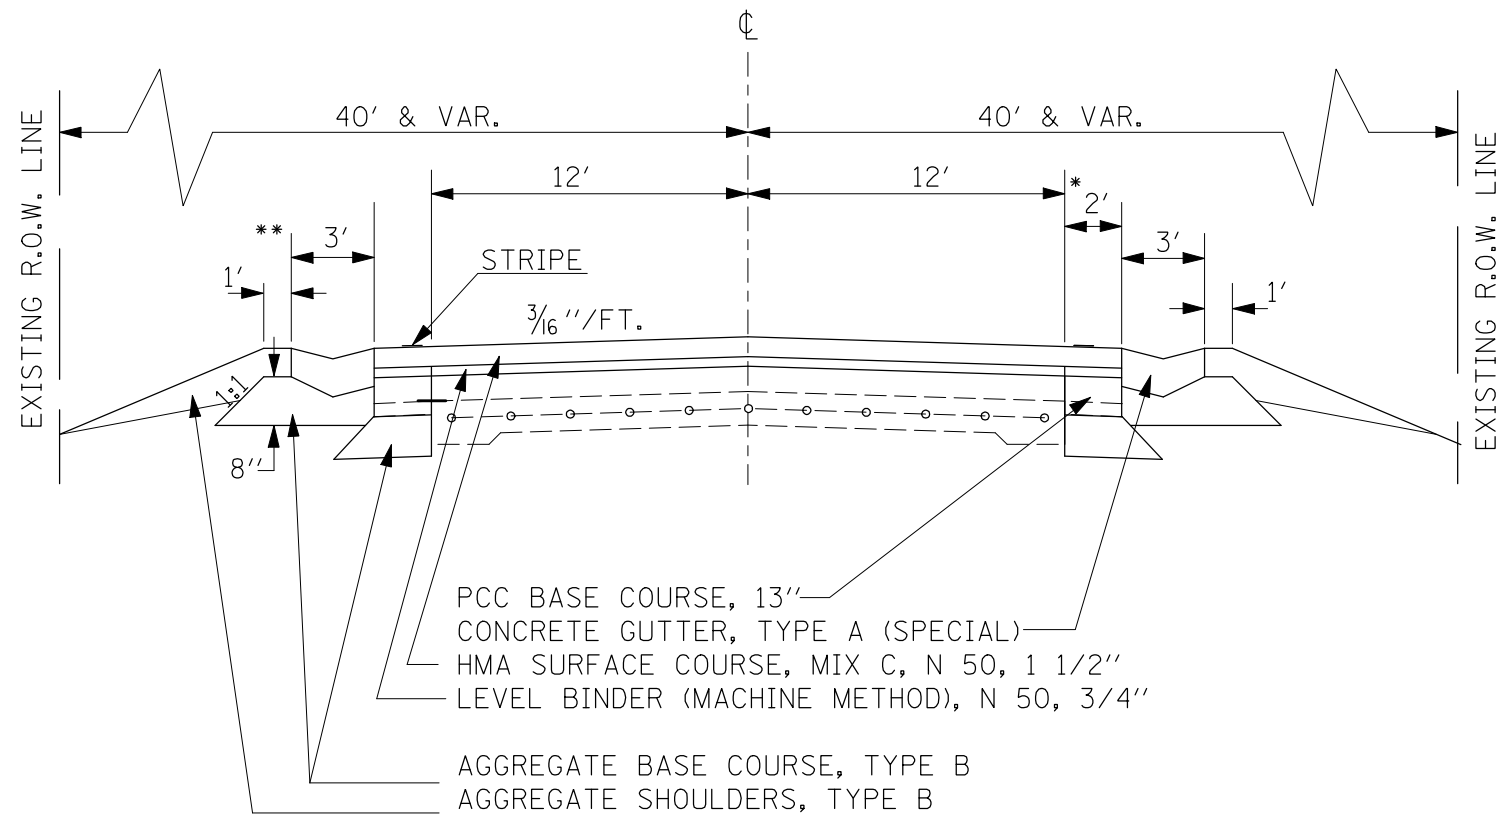

STATION TO STATION
847+14 - 868+86

OMISSION
STA. 854+78 - 861+60
S.N. 092-0101

PROPOSED TYPICAL CROSS SECTION

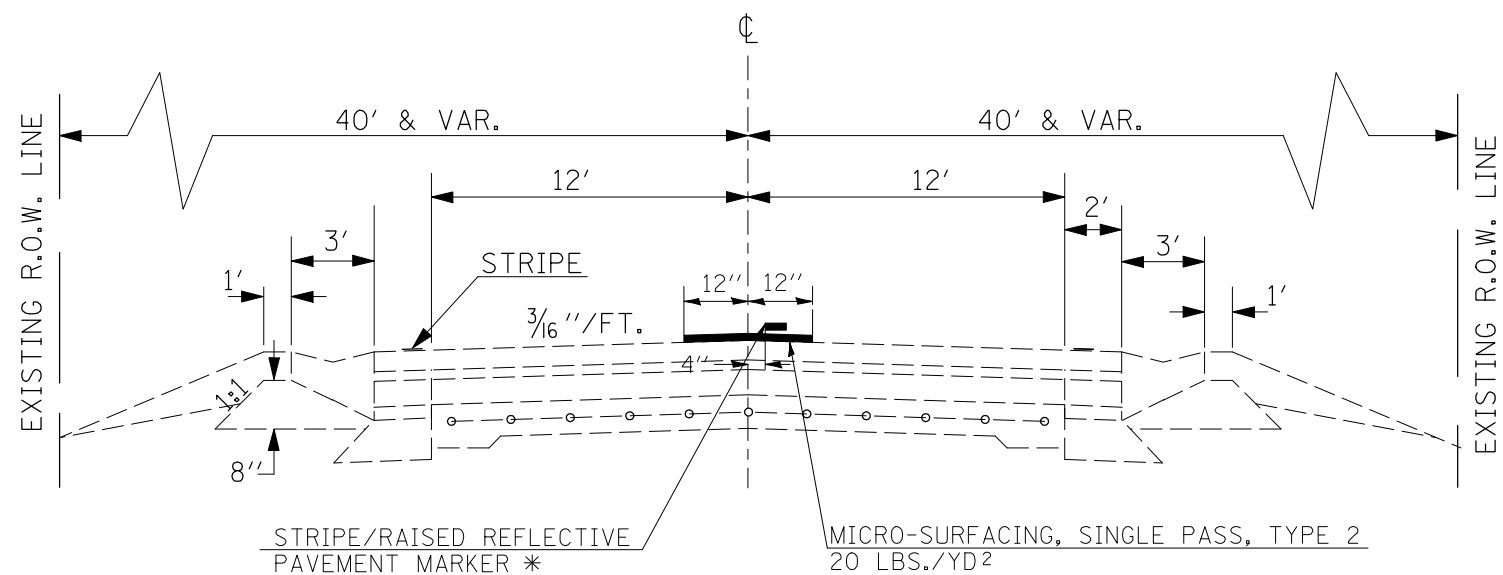

STATION TO STATION
847+14 - 868+86

OMISSION
STA. 854+78 - 861+60
S.N. 092-0101

* OFFSET LANE TO BE DESIGNATED BY THE RESIDENT ENGINEER

FILE NAME =	USER NAME = bucklesjj	DESIGNED - RLA	REVISED -	STATE OF ILLINOIS DEPARTMENT OF TRANSPORTATION	TYPICAL CROSS SECTIONS				F.A.P. RTE.	SECTION	COUNTY	TOTAL SHEETS	SHEET NO.
ct:\pw\work\p\dot\bucklesjj\0243490\0570891-sh-typical.dgn	DRAWN - RLA	REVISIONS -			840	(121,122)I	VERMILION	12	8				
PLOT SCALE = 40.0000' / IN.	CHECKED -	REVISIONS -			SCALE: N/A				SHEET NO. OF SHEETS STA. N/A TO STA. N/A				
PLOT DATE = 12/14/2010	DATE -	REVISIONS -			ILLINOIS FED. AID PROJECT								