



PLAN VIEW
TYPICAL APPLICATION AT INTERSECTION & ENTRANCE

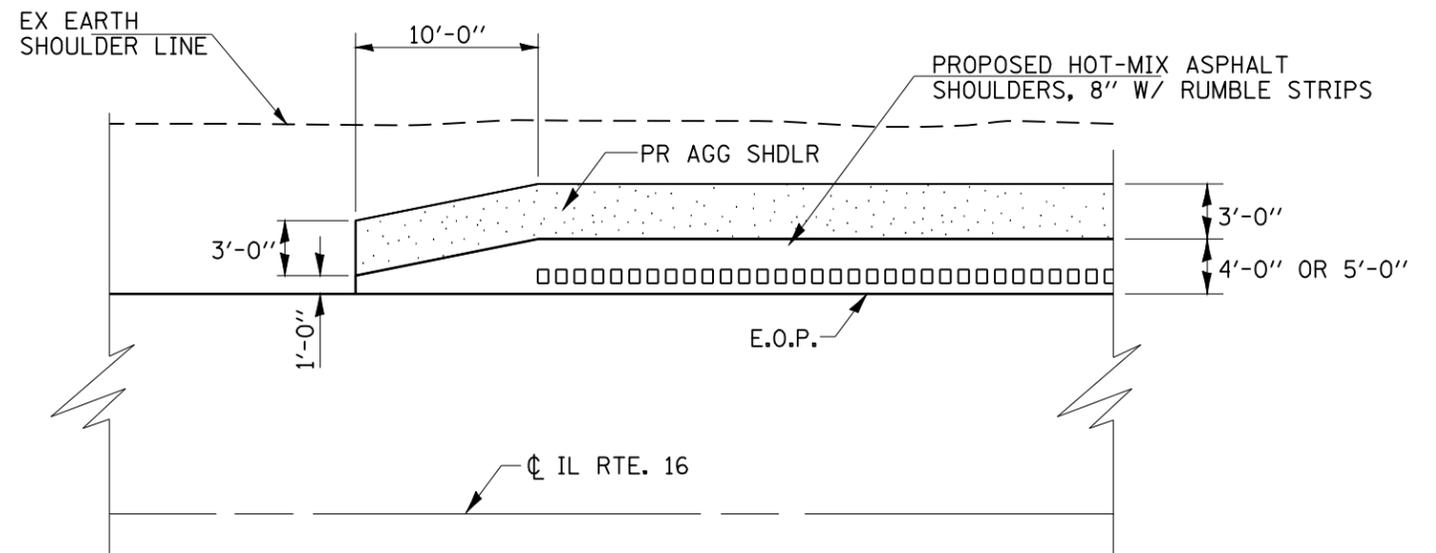


TAPER DETAIL FOR PROPOSED AGGREGATE & HOT-MIX ASPHALT SHOULDERS


(TRANSITION WIDTH FOR PROPOSED HOT-MIX ASPHALT SHOULDERS FROM 1'-0" TO 3'-0" WITHIN 10'-0")

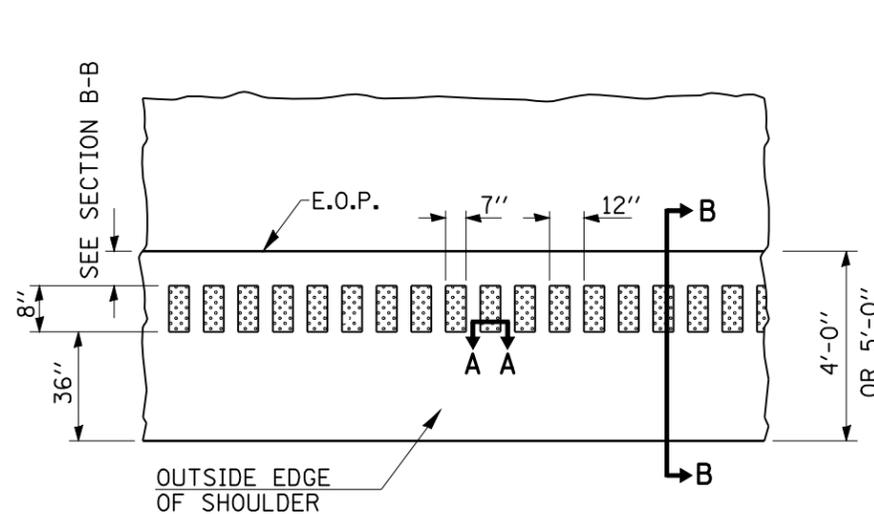

PLAN VIEW

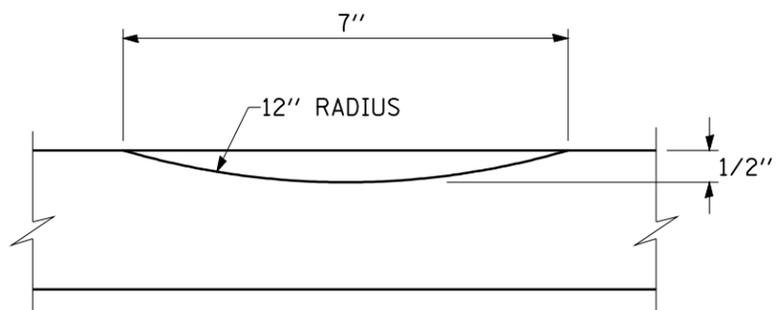


SECTION A-A

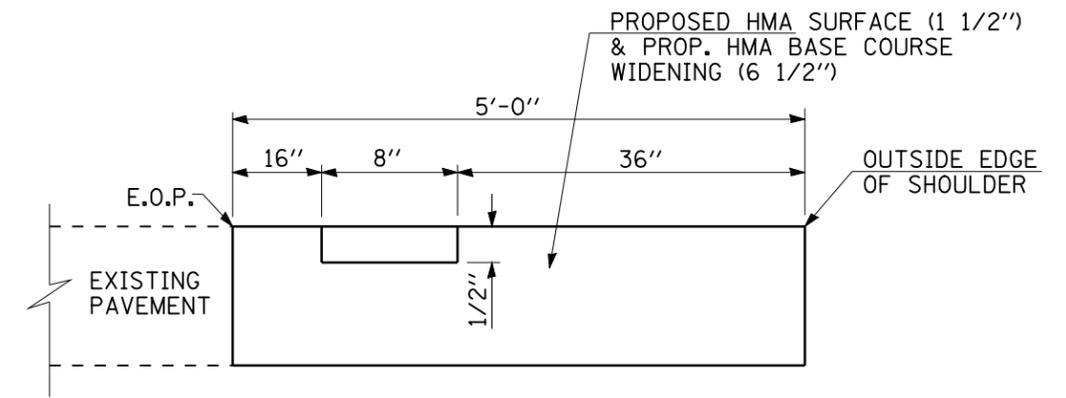

SECTION B-B

STA. 230+11.00 TO STA. 414+45.00

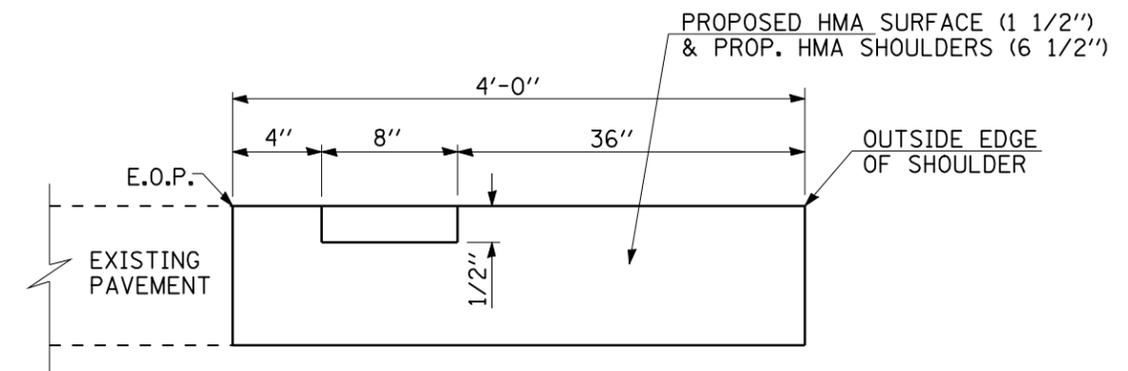

SECTION B-B

STA. 225+24.00 TO STA. 230+11.00

FILE NAME =	USER NAME = coxte	DESIGNED -	REVISED -	STATE OF ILLINOIS DEPARTMENT OF TRANSPORTATION	SHOULDER & RUMBLE STRIP DETAILS			F.A.P. RTE.	SECTION	COUNTY	TOTAL SHEETS	SHEET NO.
ci:\pw_work\p\dot\coxte\d0230048\067205-shd-details.dgn		DRAWN -	REVISED -		753	143 I	CHRISTIAN	19	7			
PLOT SCALE = 100.0000' / IN.		CHECKED -	REVISED -		CONTRACT NO. 72095							
PLOT DATE = Dec-28-2010 02:25:16PM		DATE -	REVISED -		ILLINOIS FED. AID PROJECT							
				SCALE:	SHEET NO.	OF SHEETS	STA.	TO STA.				