



RESURFACING SCHEDULE								
LOCATION		HMA SURFACE REMOVAL 1.5"	BITUMINOUS MATERIALS (PRIME COAT)	AGGREGATE (PRIME COAT)	HMA SURFACE COURSE MIXTURE D, N70	HMA SHOULDERS	TEMPORARY RAMP	
STATION	TO	SQ YD	TON	TON	TON	TON	SQ YD	
401+95.53	TO 402+67.03	190.7	0.06	0.3	16.5			
401+95.53	TO 403+16.37	119.5	0.04	0.2		11.5		
401+95.53	TO 406+85.95	538.1	0.17	0.8		46.0		
401+95.53							24.4	
402+67.03							12.0	
TOTALS		848.3	0.28	1.3	16.5	57.5	36.4	
ROUNDING		849	0.3	2	17	58	37	

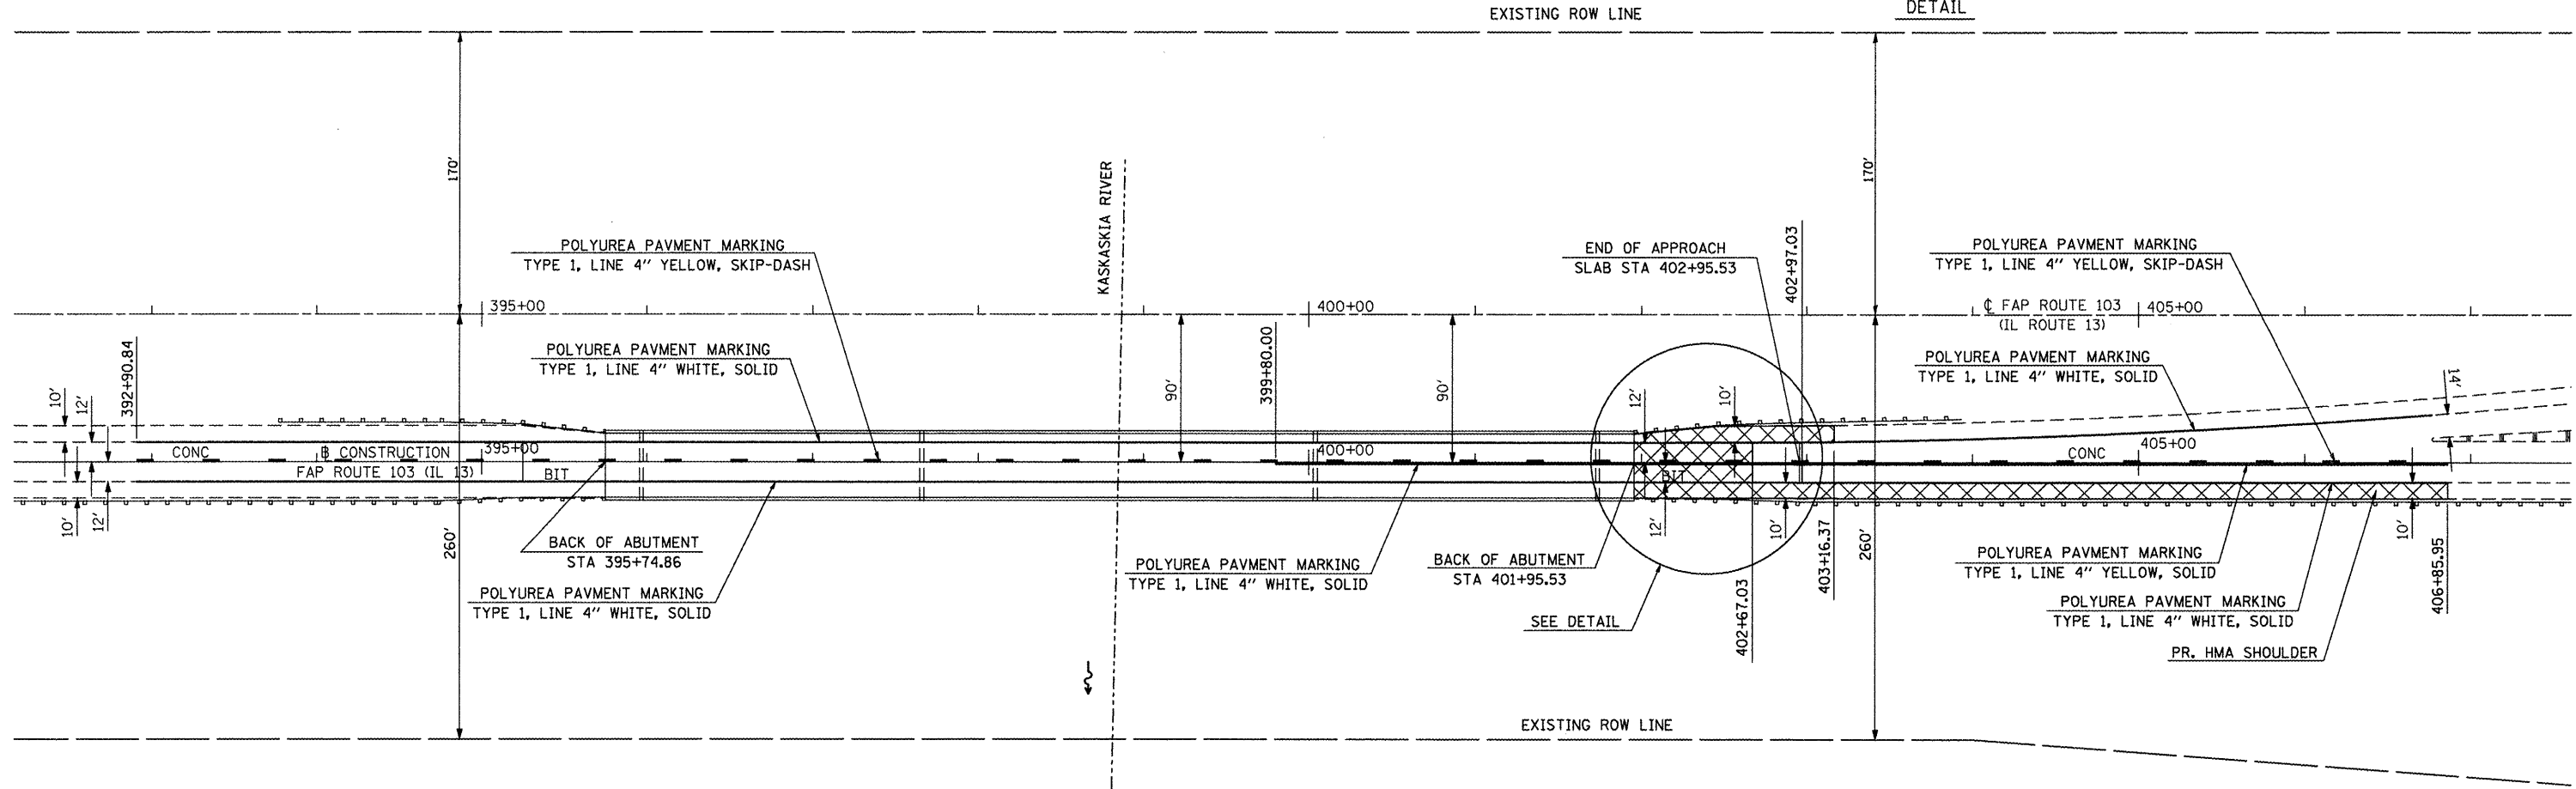

PAVEMENT MARKING SCHEDULE													
LOCATION		PAVEMENT MARKING REMOVAL	RAISED REFLECTIVE PAVEMENT MARKERS REMOVAL	THERMOPLASTIC PAVEMENT MARKING LINE 4" WHITE, SOLID	THERMOPLASTIC PAVEMENT MARKING 4" YELLOW, SKIP-DASH	THERMOPLASTIC PAVEMENT MARKING 4" YELLOW, SOLID	POLYUREA PAVEMENT MARKING LINE 4" WHITE, SOLID	POLYUREA PAVEMENT MARKING 4" YELLOW, SKIP-DASH	POLYUREA PAVEMENT MARKING 4" YELLOW, SOLID	RAISED REFLECTIVE PAVEMENT MARKERS	RAISED REFLECTIVE PAVEMENT MARKERS, (BRIDGE)	TEMPORARY PAVEMENT MARKING LINE - 4"	WORK ZONE PAVEMENT MARKING REMOVAL
STATION	TO	SQ FT	EACH	FOOT	FOOT	FOOT	FOOT	FOOT	FOOT	EACH	EACH	FOOT	SQ FT
392+90.84	TO 406+85.95	1282	18										
401+95.53	TO 402+67.03			143	20	71.5						235	78.2
392+90.84	TO 401+95.53						1809.4	230				2039.4	679.8
402+67.03	TO 406+85.95						837.8	110				947.8	315.9
399+80.00	TO 401+95.53								215.5			215.5	71.8
402+67.03	TO 406+85.95								418.9			418.9	139.6
392+90.94	TO 395+74.86									4			
395+74.86	TO 401+95.53										8		
401+95.53	TO 406+85.95									7			
SUB-TOTAL				143	20	71.5	2647.2	340.0	634.4			3856.2	1285.4
TOTALS		1282	18		234.5			3621.7		11	8		

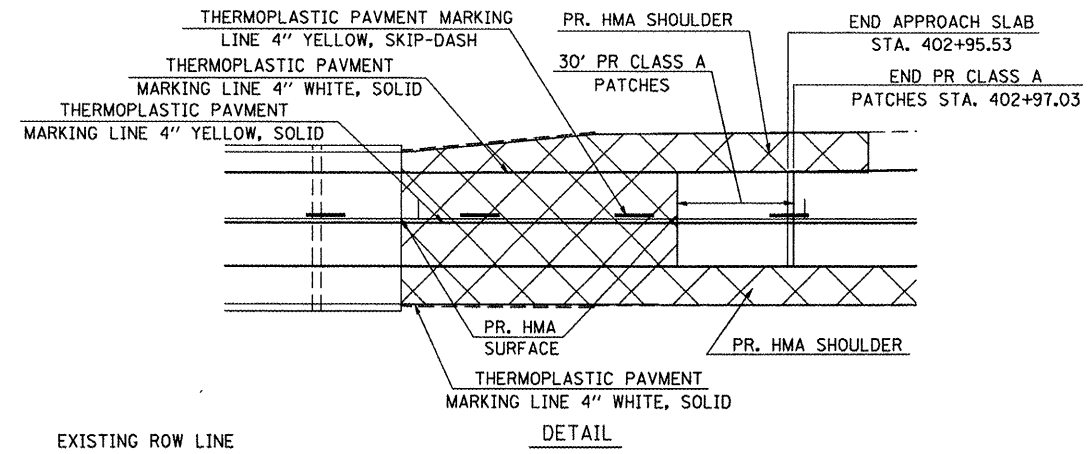