
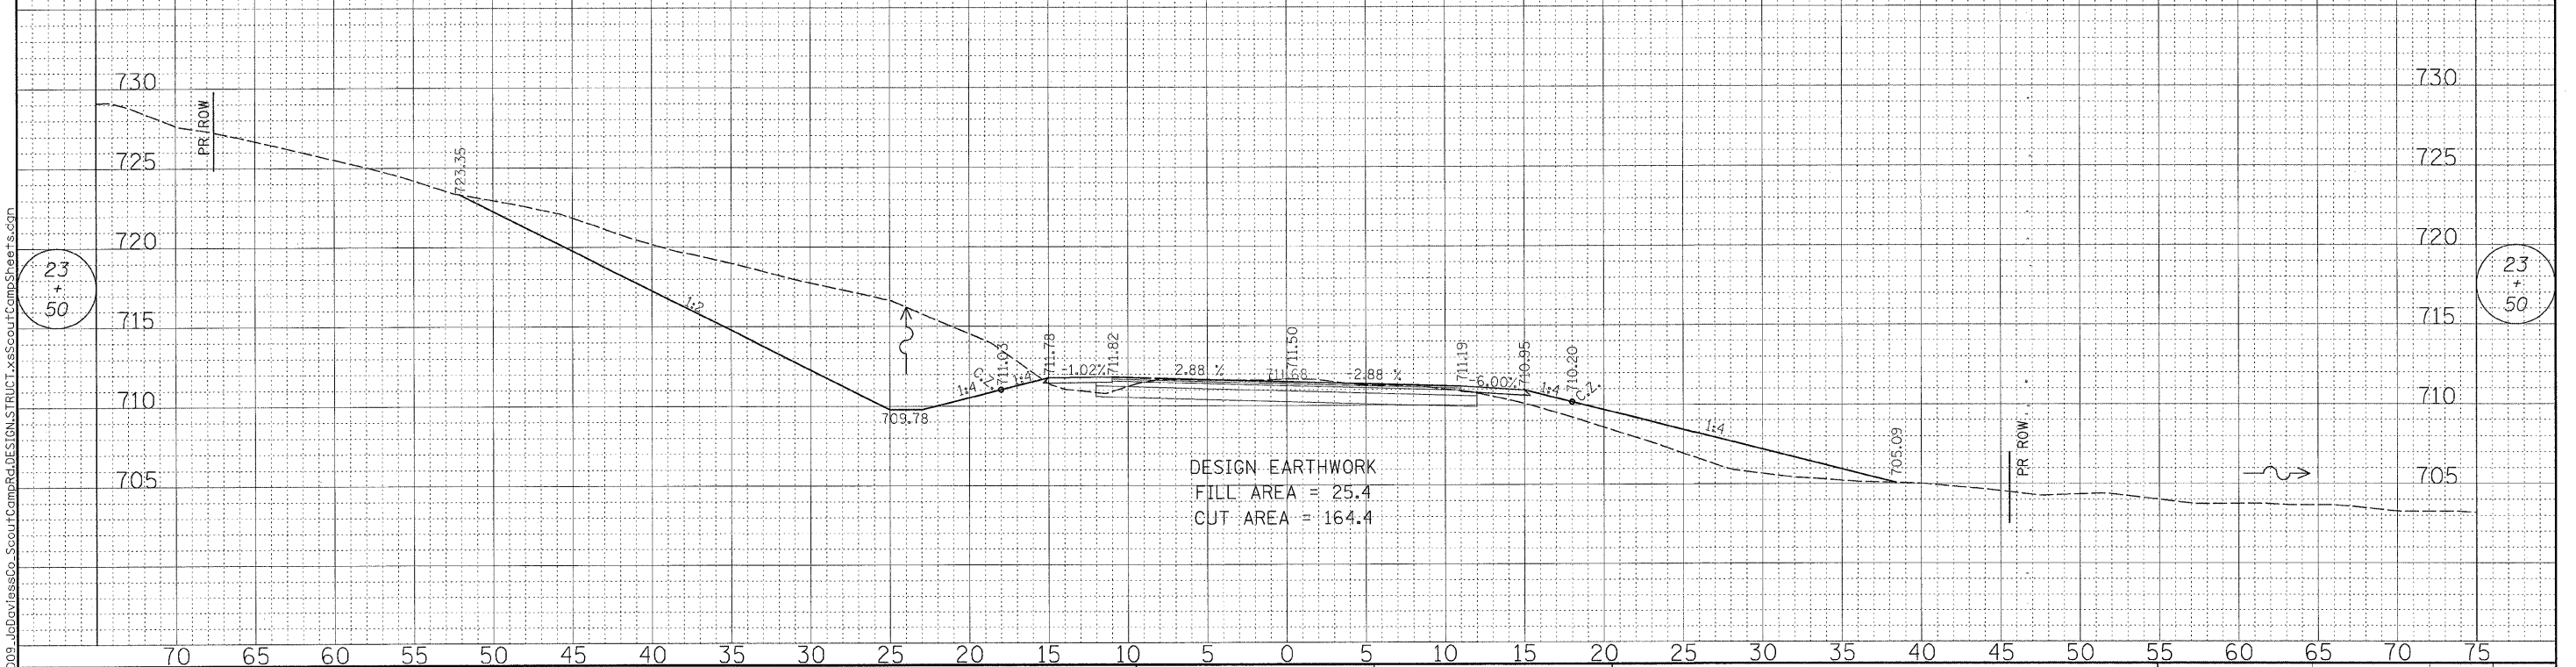


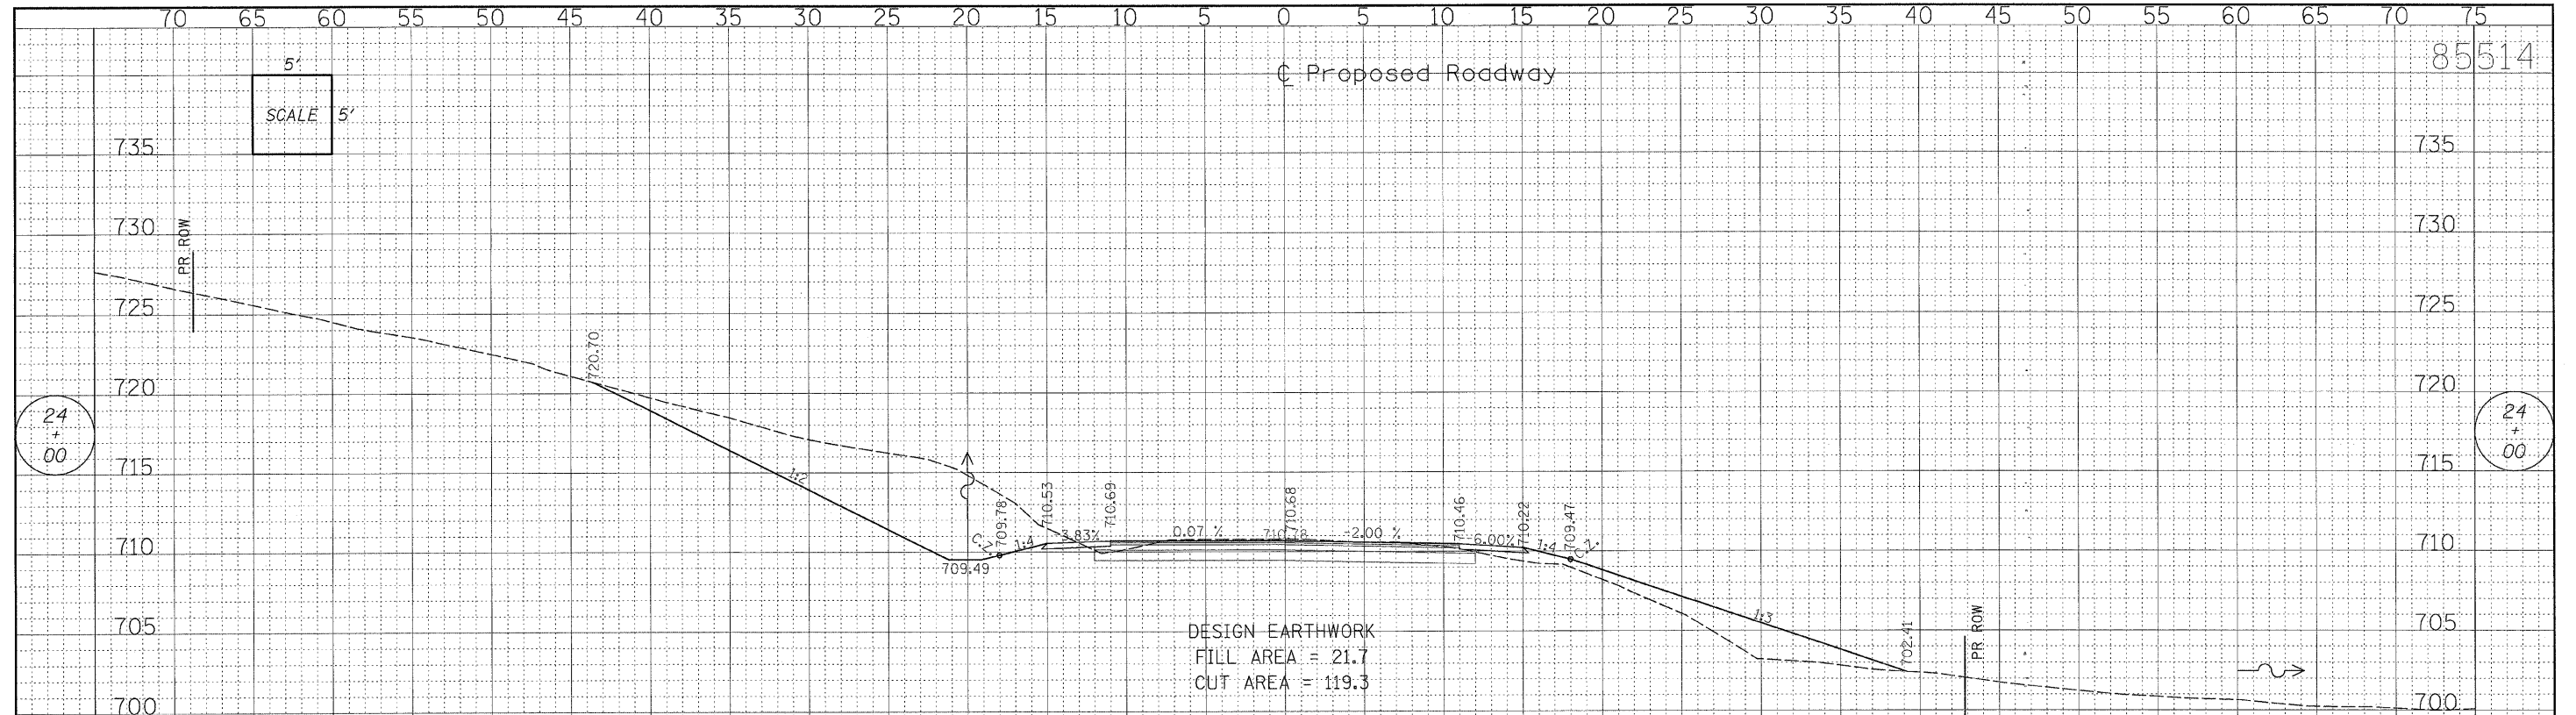

REV.	DATE	BY	REMARKS	DRAWN	JO DAVIESS COUNTY SCOUT CAMP ROAD AND WELCH ROAD IMPROVEMENTS		WILLET, HOFMANN & ASSOCIATES, INC. CONSULTING ENGINEERS Land Surveying - Transportation - Structural Environmental - Architecture 809 East Second Street, Dixon, Illinois 61021 Phone 815.284.3381 Fax 815.284.3385 Design Firm #184-000918 www.willethofmann.com		SCOUT CAMP ROAD CROSS SECTIONS		SECTION	COUNTY	TOTAL SHEETS	SHEET NO.
				X.X.X.							09-00133-00-BR	JO DAVIESS	48	44
				X.X.X.							STA. 23+50.00 - STA. 24+00.00			
				X.X.X.							WHA PROJECT: 1169D09	DATE: XX/XX/XXXX		