



SECTION	COUNTY	TOTAL SHEETS	SHEET NO.
10-00091-00-BT	EFFINGHAM	17	10
CONTRACT NO.		PROJECT	

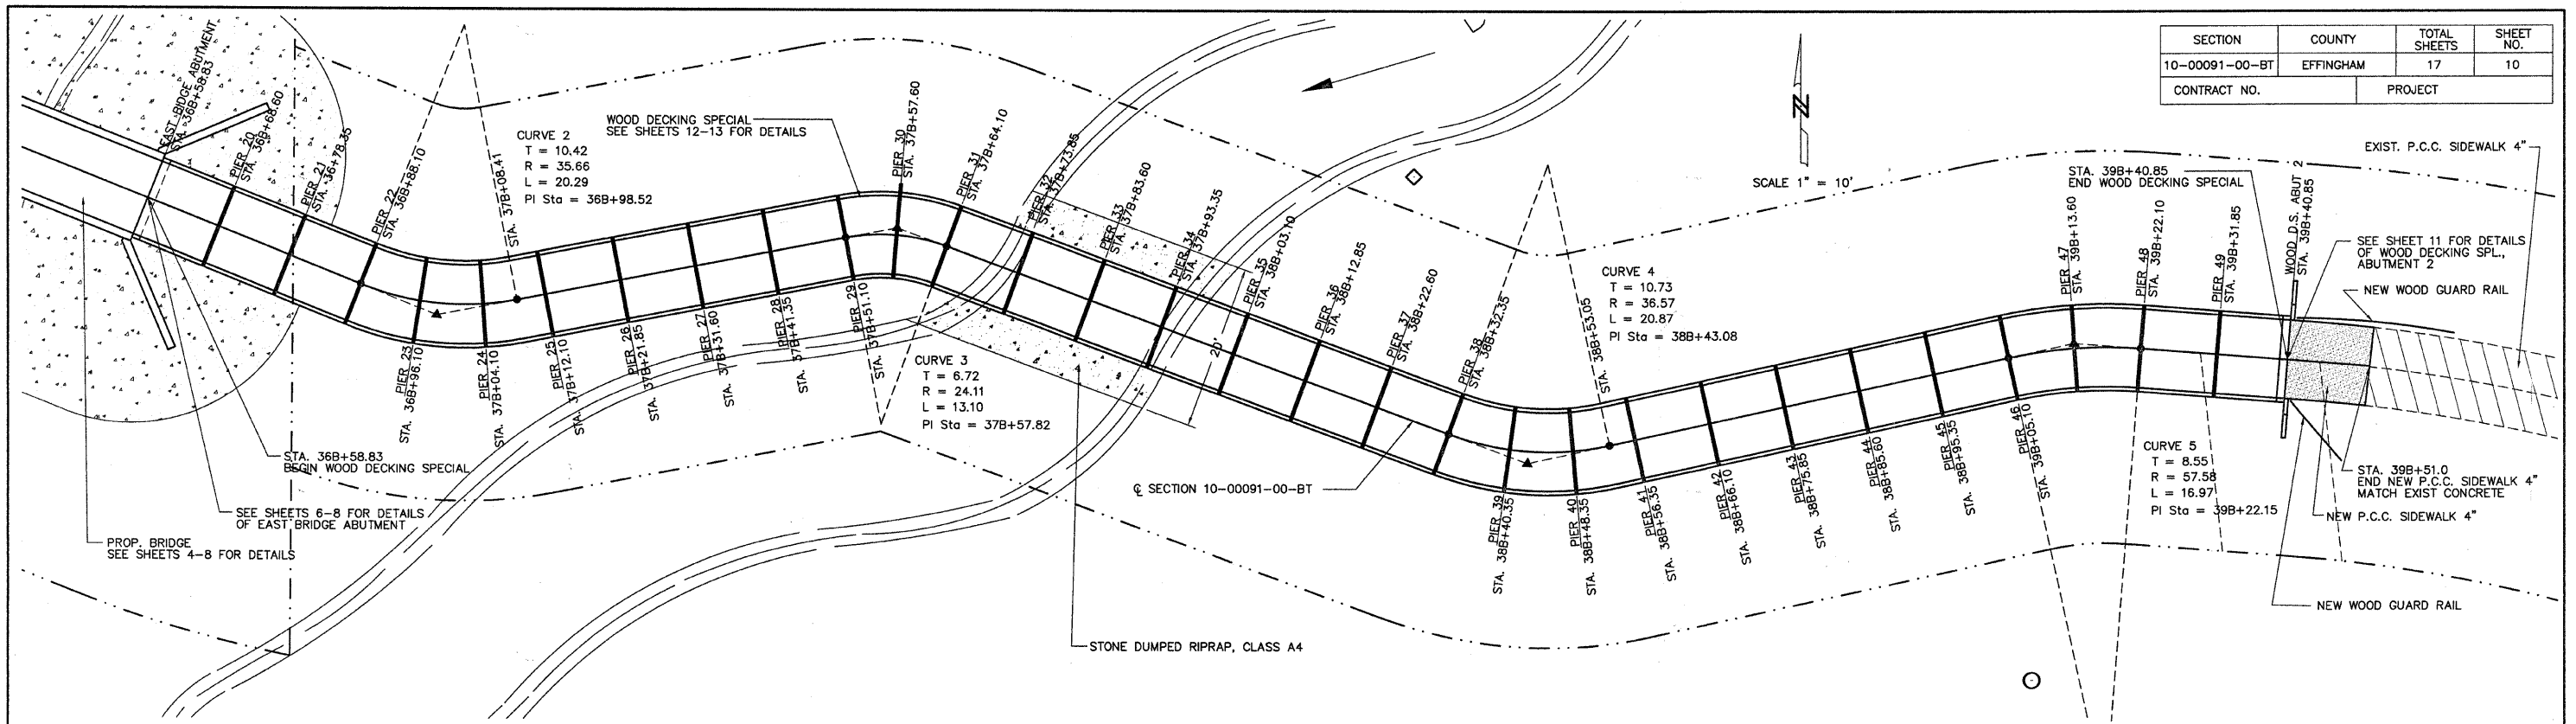

EAST WOOD DECKING SPECIAL PLAN

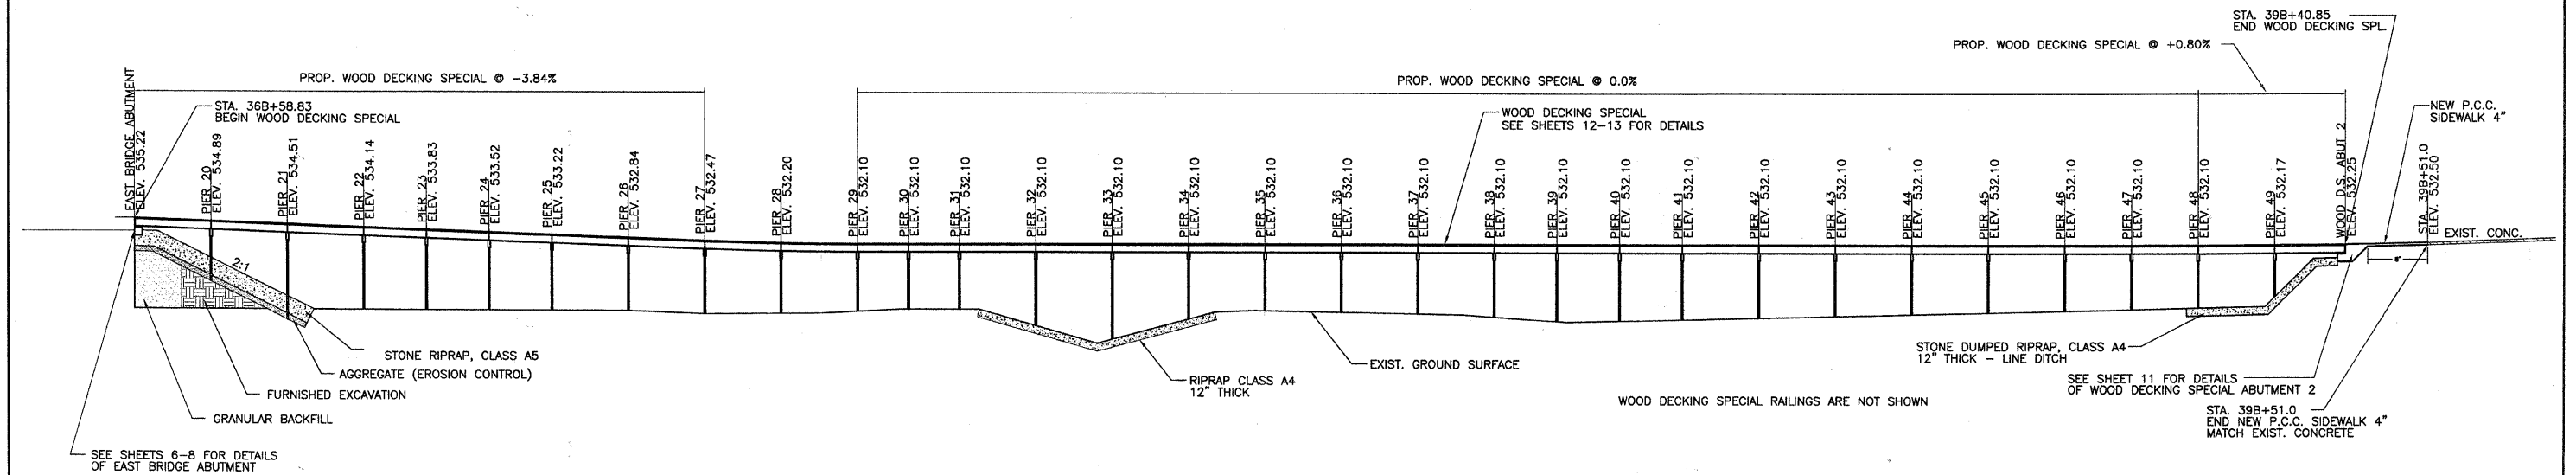

EAST WOOD DECKING SPECIAL PROFILE