



SECTION	COUNTY	TOTAL SHEETS	SHEET NO.
10-00091-00-BT	EFFINGHAM	17	13
CONTRACT NO. 95646			

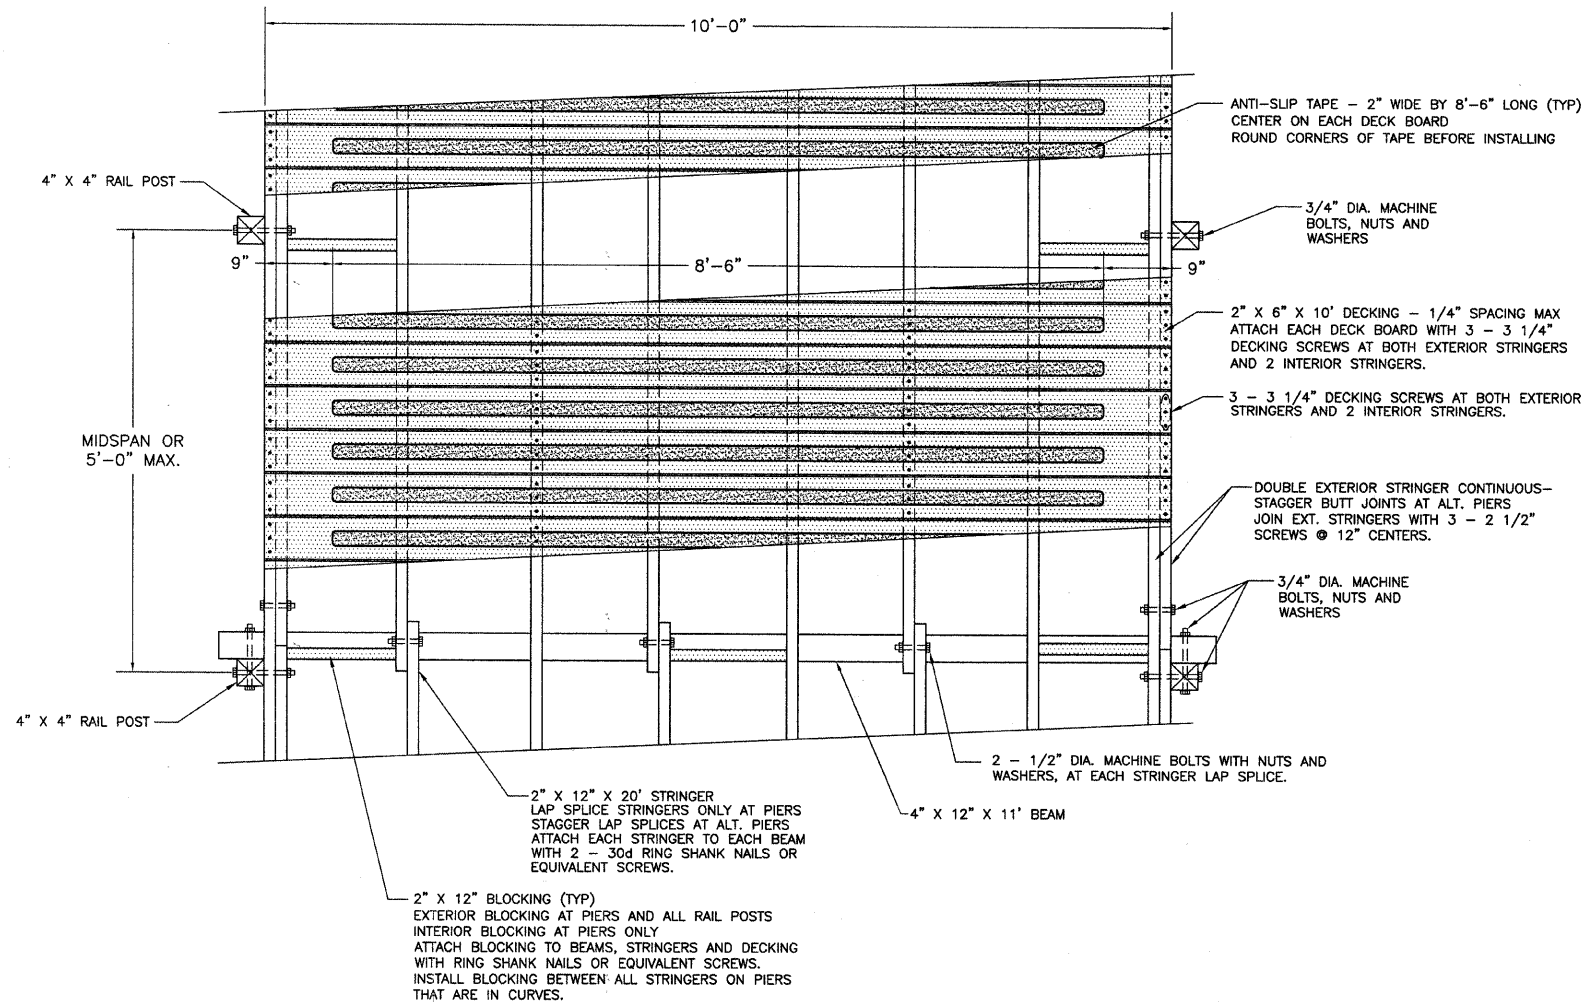

PLAN - WOOD DECKING SPECIAL

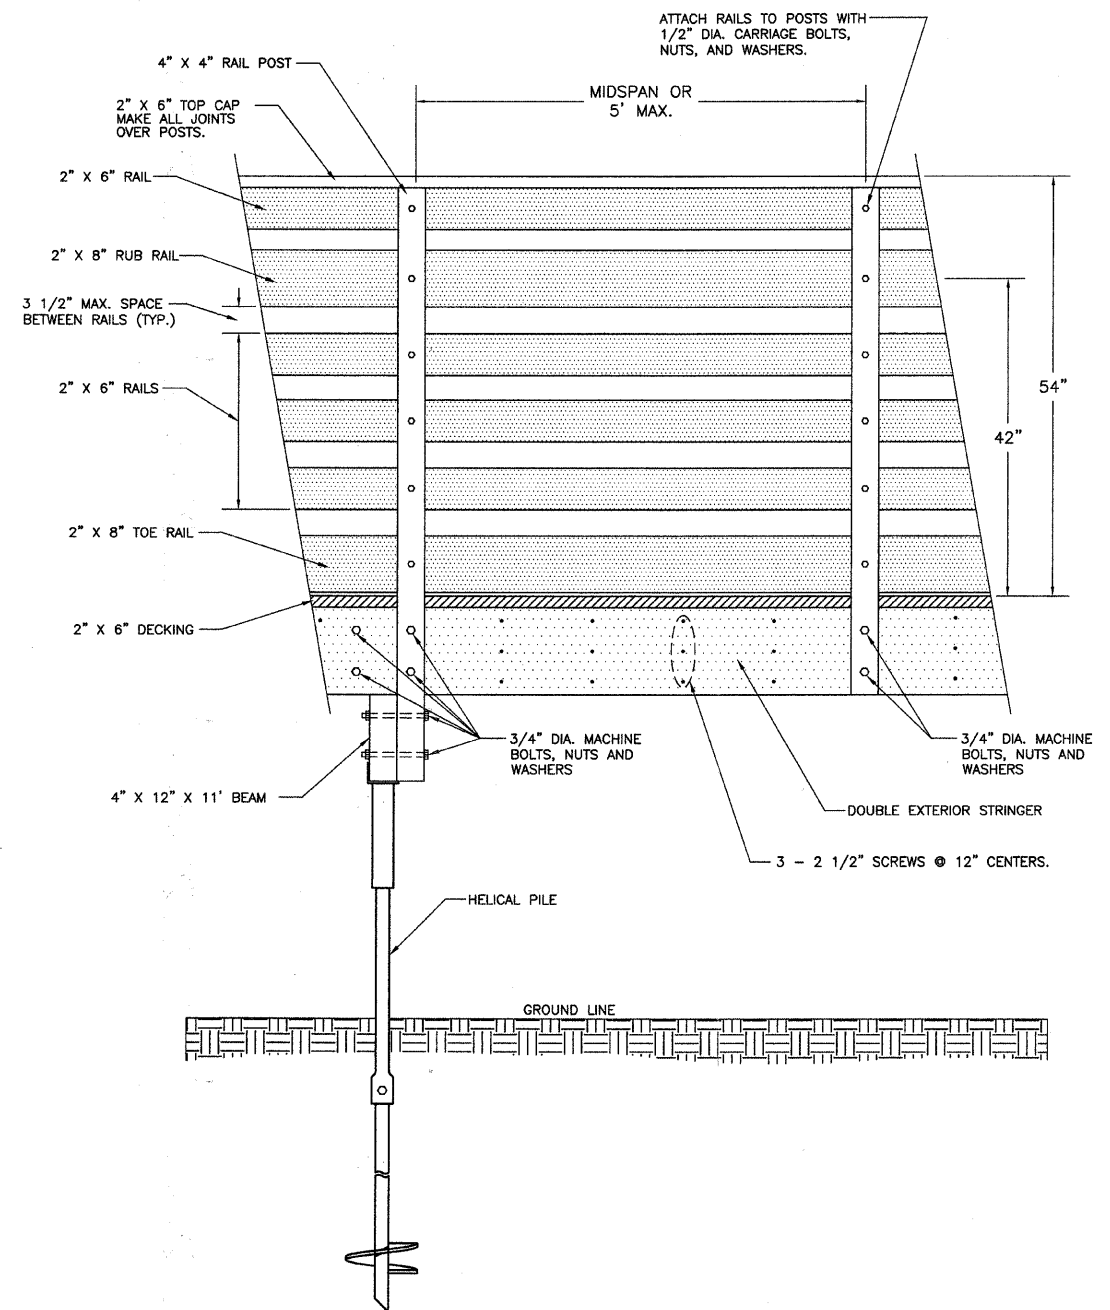

SIDE ELEVATION - WOOD DECKING SPECIAL