

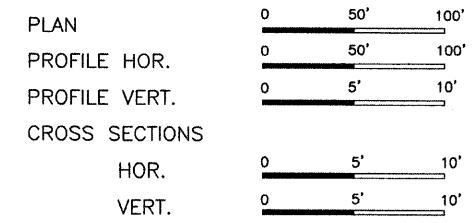


STATE OF ILLINOIS  
DEPARTMENT OF TRANSPORTATION  
PLANS FOR  
PROPOSED LOCAL AGENCY IMPROVEMENT  
FEDERAL-AID SECONDARY PROJECT  
FAS ROUTE 2818 SECTION 01-00107-00-RS  
WAYNE COUNTY PROJ. RS-2818(110) JOB NO. C-97-091-10

ROUTE	SECTION	COUNTY	TOTAL SHEETS	SHEET NO.
FAS 2818	01-00107-00-RS	WAYNE	8	1
CONTRACT NO. 95647		ILLINOIS		

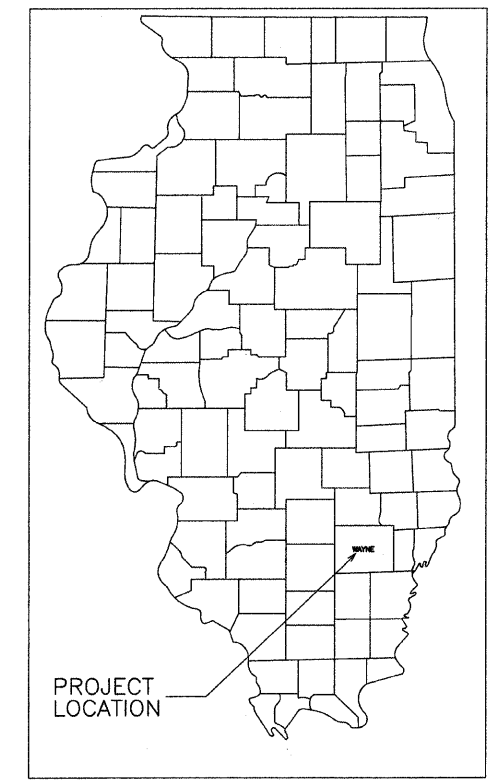

Joint Utility Locating Information for Excavators  
JULIE 1-800-892-0123

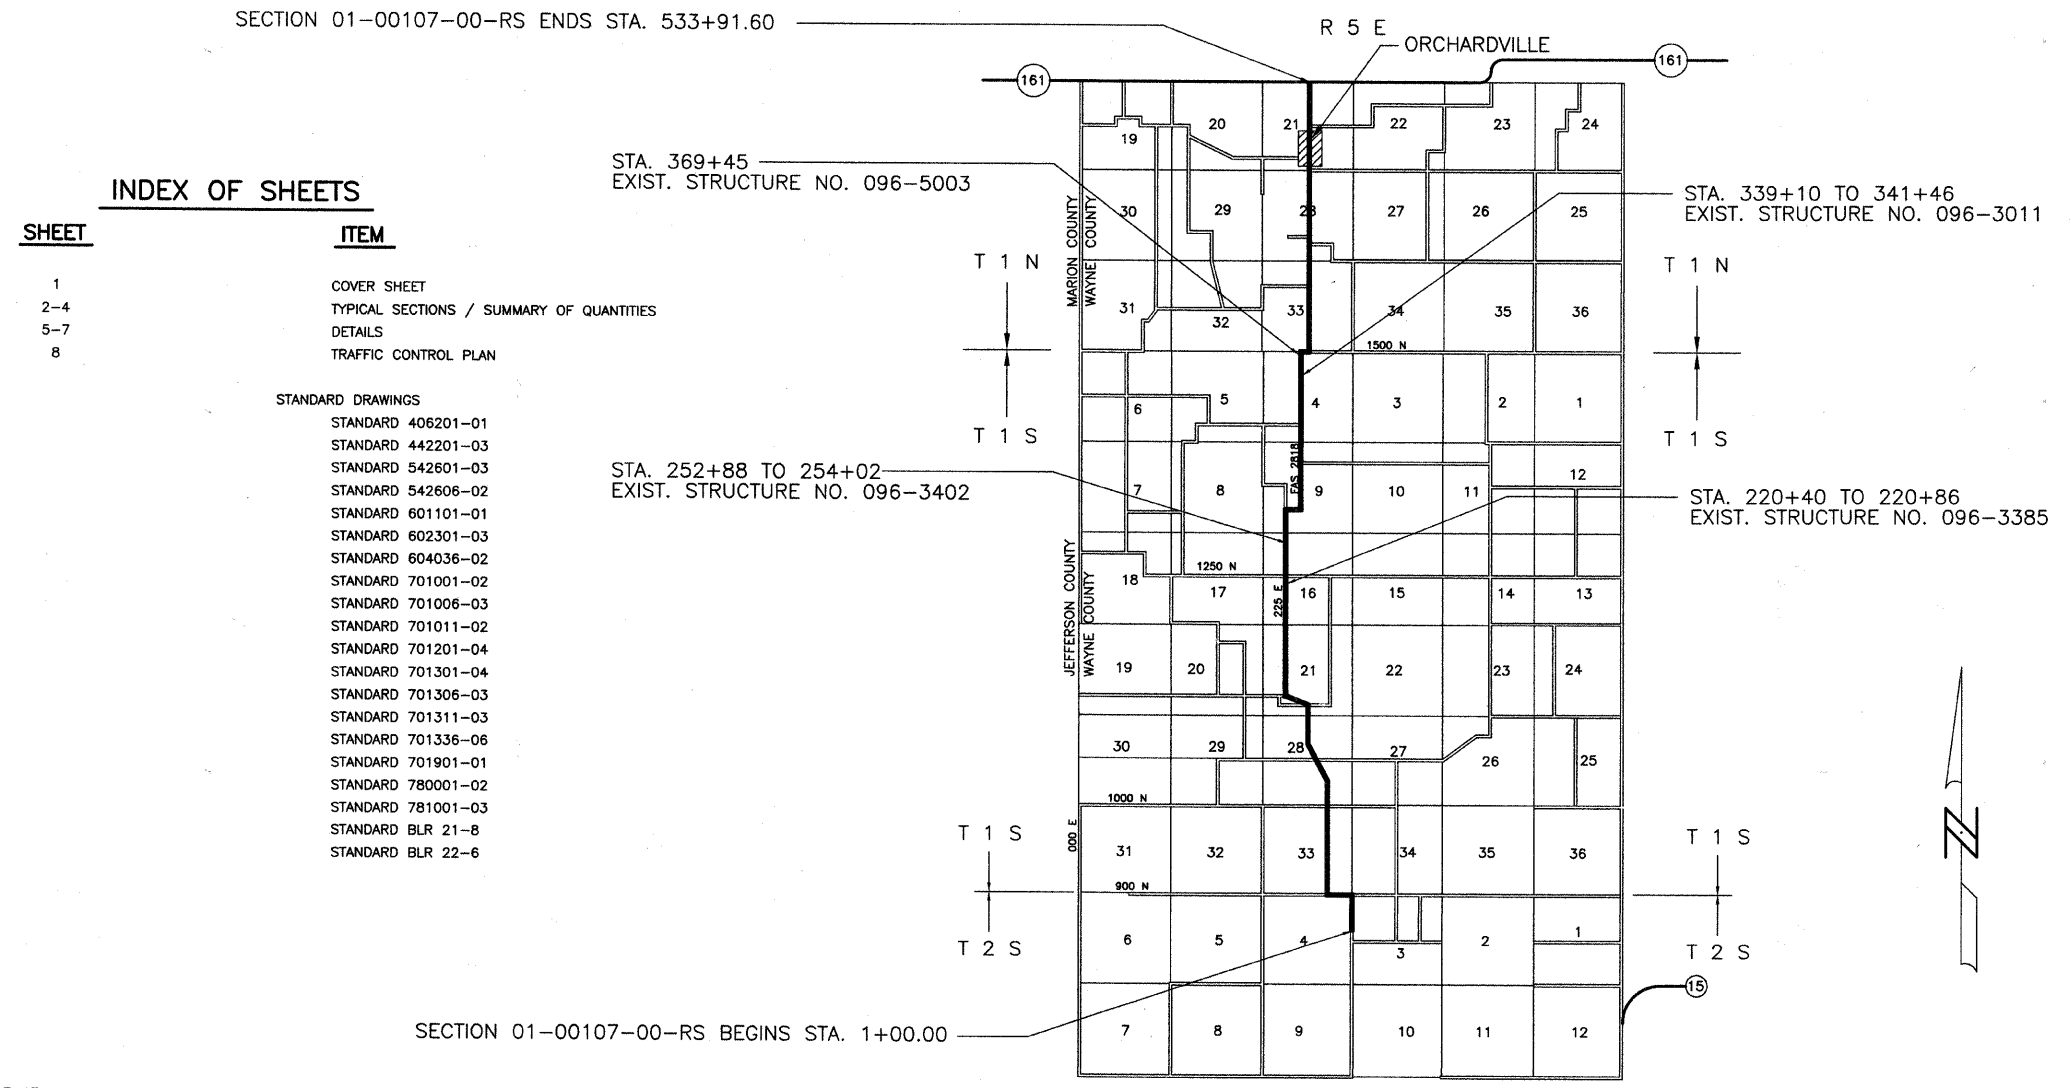

**INDEX OF SHEETS**

SHEET	ITEM
1	COVER SHEET
2-4	TYPICAL SECTIONS / SUMMARY OF QUANTITIES
5-7	DETAILS
8	TRAFFIC CONTROL PLAN
STANDARD DRAWINGS	
	STANDARD 406201-01
	STANDARD 442201-03
	STANDARD 542601-03
	STANDARD 542606-02
	STANDARD 601101-01
	STANDARD 602301-03
	STANDARD 604036-02
	STANDARD 701001-02
	STANDARD 701006-03
	STANDARD 701011-02
	STANDARD 701201-04
	STANDARD 701301-04
	STANDARD 701306-03
	STANDARD 701311-03
	STANDARD 701336-06
	STANDARD 701901-01
	STANDARD 780001-02
	STANDARD 781001-03
	STANDARD BLR 21-8
	STANDARD BLR 22-6

RURAL MAJOR COLLECTOR  
ADT = 1000  
DESIGN SPEED = 50 MPH

NET LENGTH SECTION 01-00107-00-RS = 53,291.60 Ft. = 10.093 Mi.

*Roger A. Charleston*  
Ill. Reg. Prof. Eng. #29195  
1/11/2011  
Lic. Expires 11/30/2011

**CHARLESTON ENGINEERING, INC.**  
CONSULTING ENGINEERS  
105 NORTH KITCHELL  
P.O. BOX 397  
OLNEY, ILLINOIS 62450  
(618) 392-0736  
ILLINOIS DEPARTMENT OF PROFESSIONAL REGULATION REGISTRATION #184.003513

APPROVED December 29 2010  
*Arthur J. Probst*  
COUNTY ENGINEER

STATE OF ILLINOIS  
DEPARTMENT OF TRANSPORTATION

PASSED 1-18 2011  
*Michael Kestel*  
DISTRICT SEVEN ENGINEER OF  
LOCAL ROADS AND STREETS

Releasing For  
Bid Based on  
Limited Review

1-18 2011  
*Roger L. Bushnell*  
DEPUTY DIRECTOR OF HIGHWAYS  
REGION FOUR ENGINEER