


FINAL SURVEY	DATE
SURVEYED	BY
NOTE BOOK	
NO.	
AREAS CHECKED	

ORIGINAL SURVEY	DATE
SURVEYED	BY
NOTE BOOK	
NO.	
AREAS CHECKED	

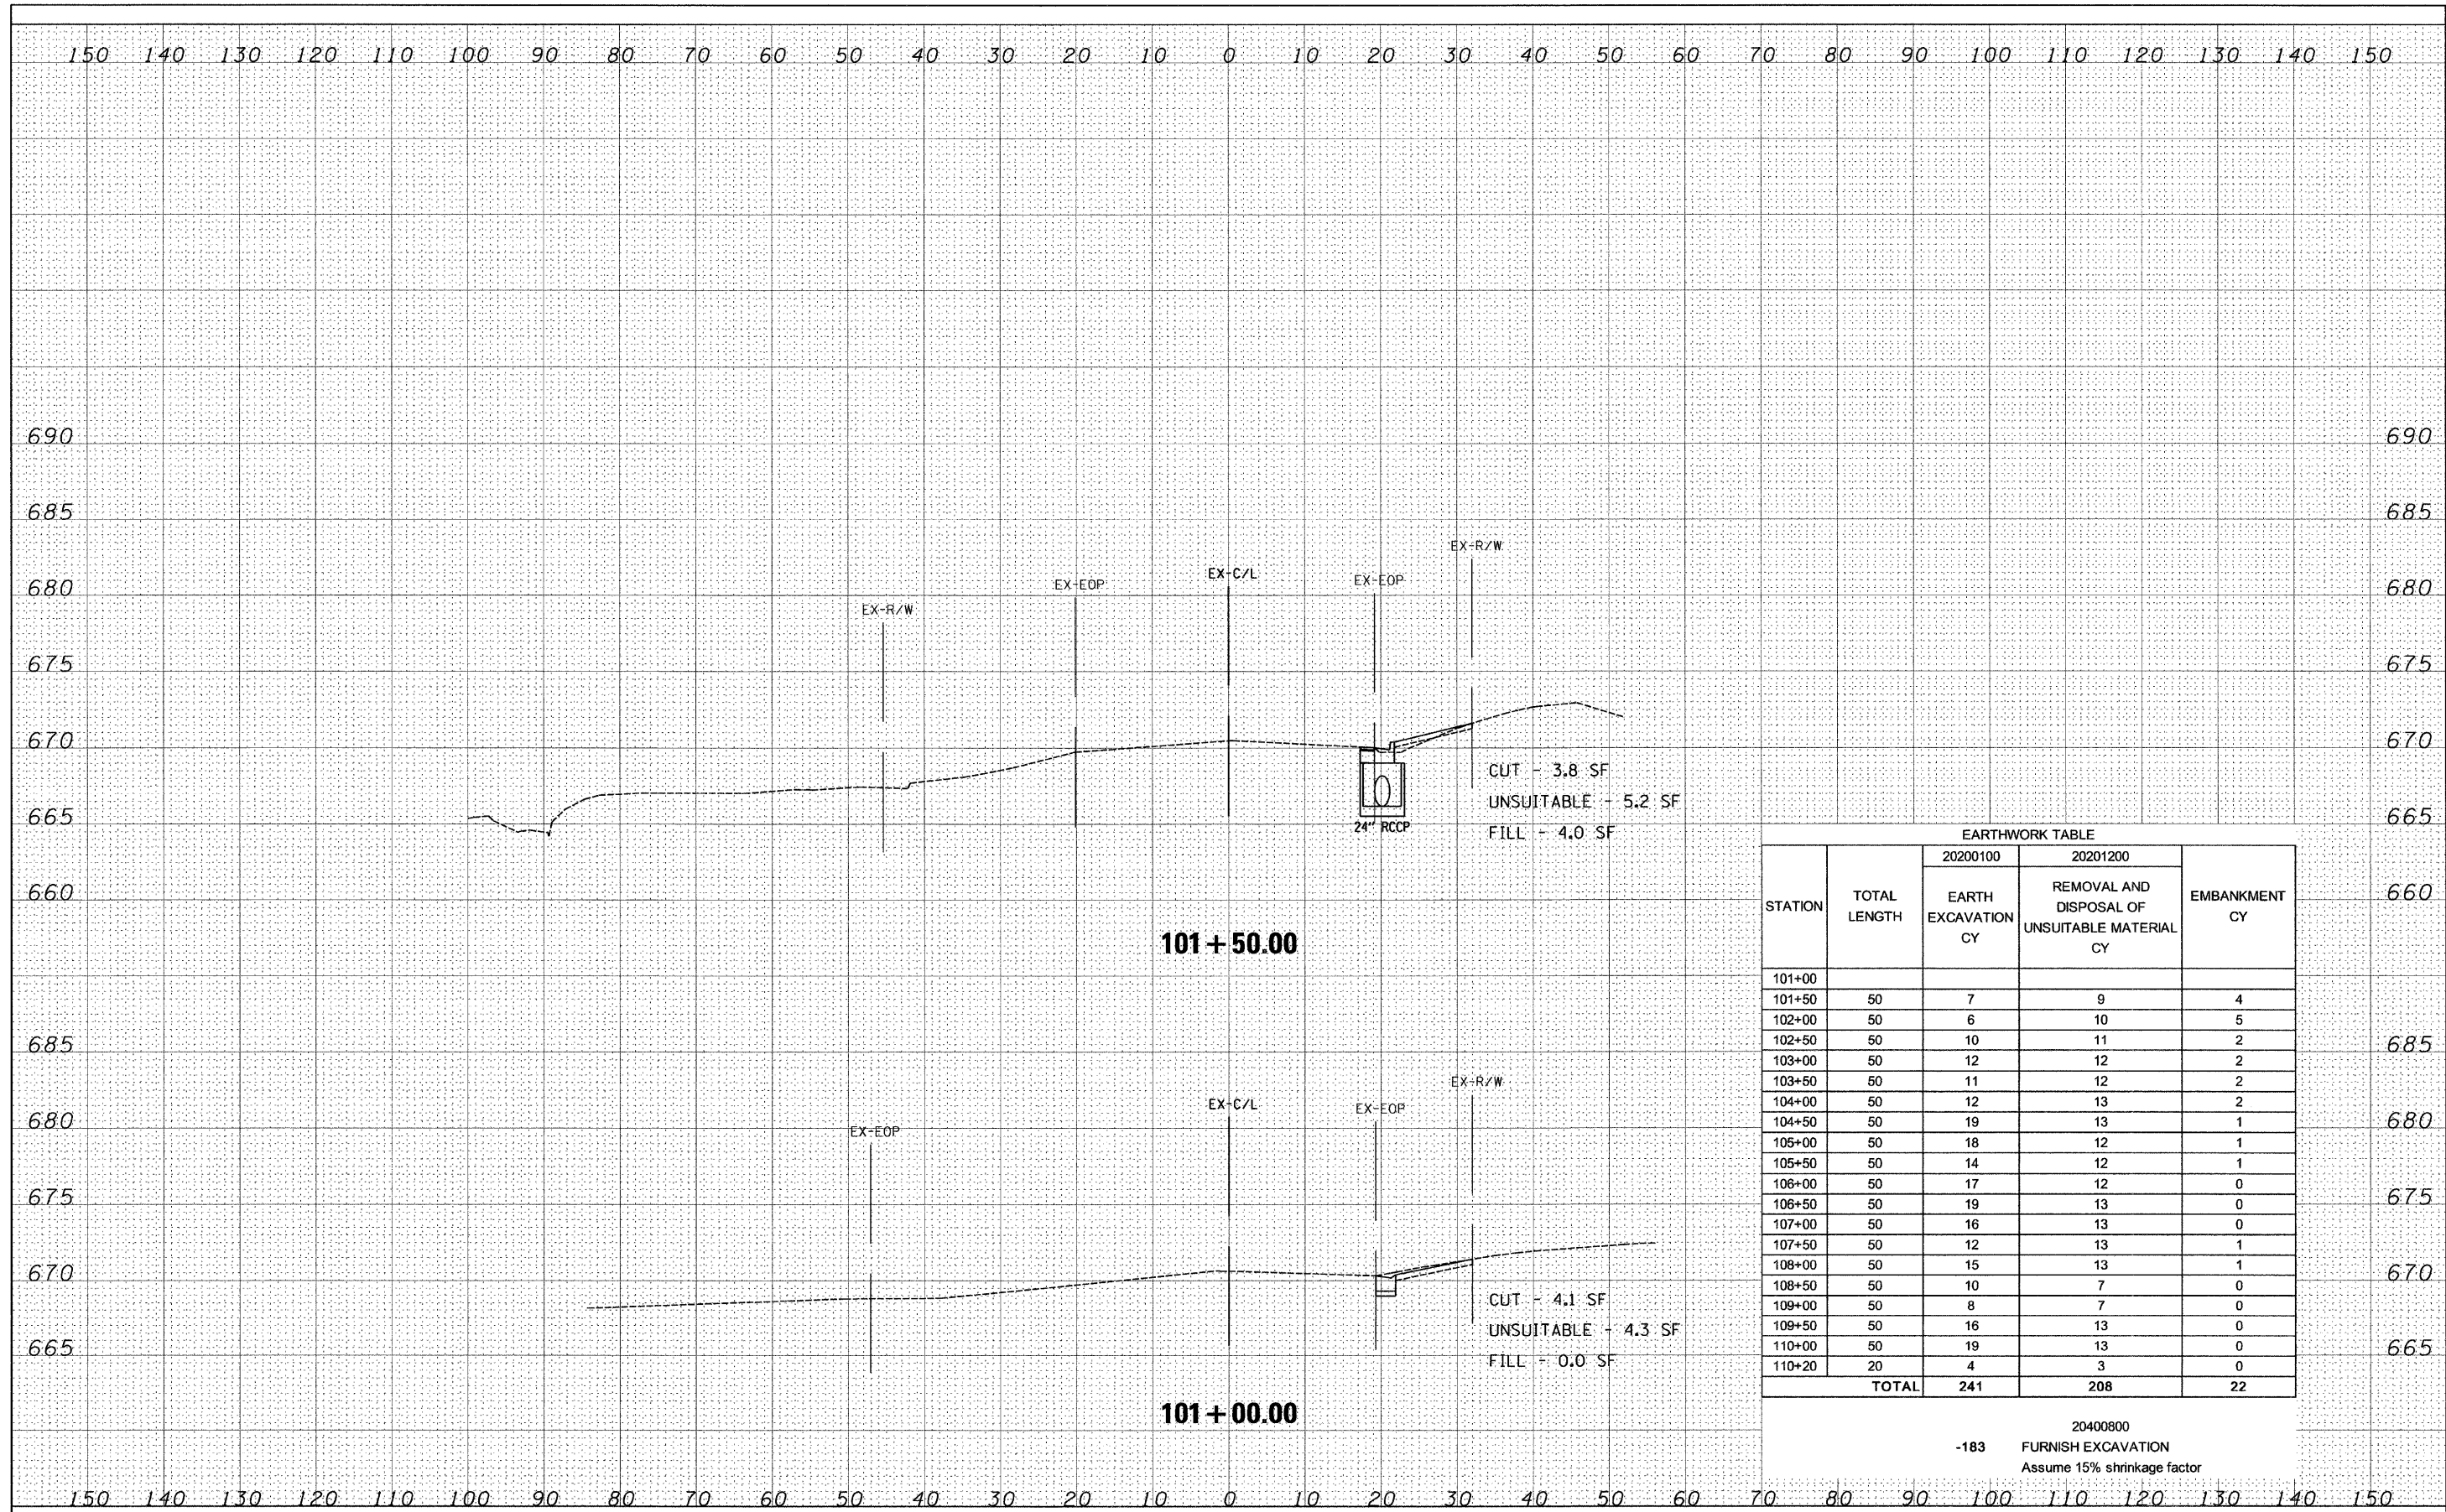

STATION	TOTAL LENGTH	EARTHWORK TABLE		
		20200100 EARTH EXCAVATION CY	20201200 REMOVAL AND DISPOSAL OF UNSUITABLE MATERIAL CY	EMBANKMENT CY
101+00				
101+50	50	7	9	4
102+00	50	6	10	5
102+50	50	10	11	2
103+00	50	12	12	2
103+50	50	11	12	2
104+00	50	12	13	2
104+50	50	19	13	1
105+00	50	18	12	1
105+50	50	14	12	1
106+00	50	17	12	0
106+50	50	19	13	0
107+00	50	16	13	0
107+50	50	12	13	1
108+00	50	15	13	1
108+50	50	10	7	0
109+00	50	8	7	0
109+50	50	16	13	0
110+00	50	19	13	0
110+20	20	4	3	0
<b>TOTAL</b>		<b>241</b>	<b>208</b>	<b>22</b>

20400800  
-183 FURNISH EXCAVATION  
Assume 15% shrinkage factor

FILE NAME =  
#FILE#

USER NAME = .USER.  
DESIGNED - EAF  
DRAWN - EAF  
CHECKED - RS  
DATE - 02-14-2011

REVISED -  
REVISED -  
REVISED -  
REVISED -

STATE OF ILLINOIS  
DEPARTMENT OF TRANSPORTATION

IL 25 (RIVER STREET)  
CROSS SECTIONS

SCALE: 10H 5V  
SHEET NO. 1 OF 8 SHEETS  
STA. 101+00.00 TO STA. 101+50.00

F.A.P. RTE. 2503	SECTION TWP-1-T	COUNTY KANE	TOTAL SHEETS 43	SHEET NO. 22
CONTRACT NO. 60K07				ILLINOIS FED. AID PROJECT