


FINAL SURVEY	DATE
SURVEYED	
BY	
NOTE BOOK	
NO.	
AREAS CHECKED	

ORIGINAL SURVEY	DATE
SURVEYED	
BY	
NOTE BOOK	
NO.	
AREAS CHECKED	

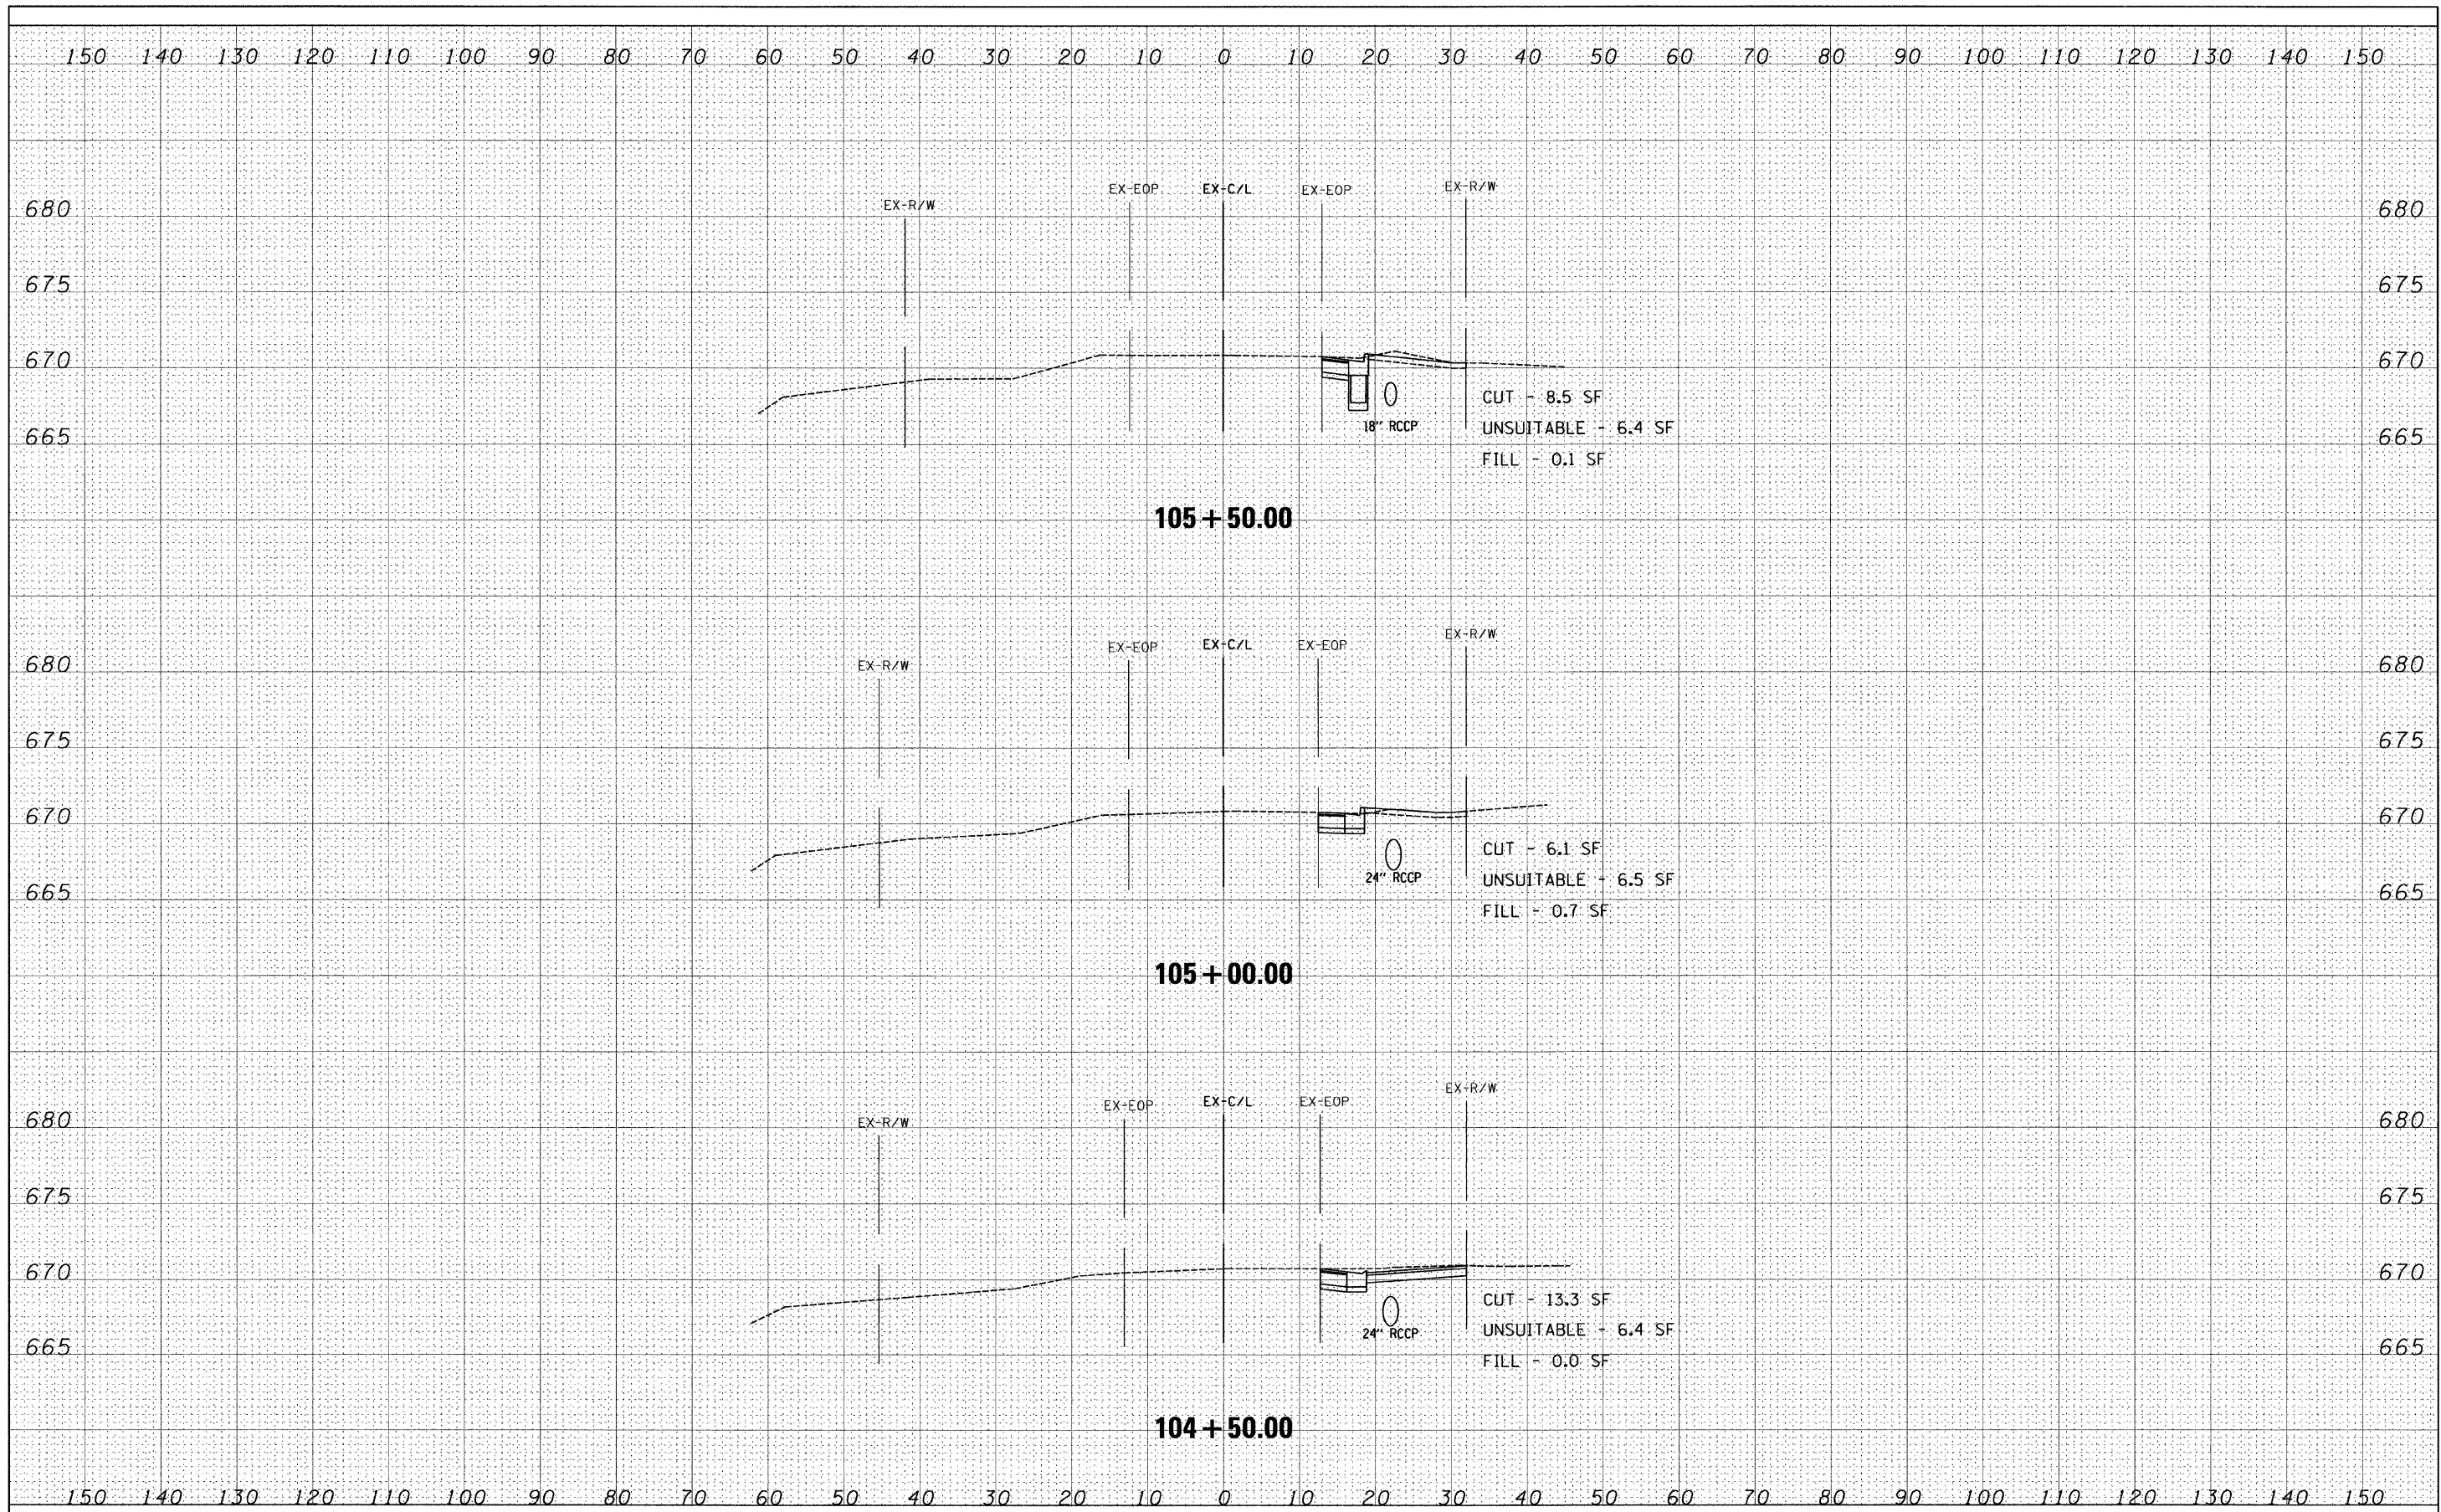

FILE NAME =	USER NAME = .USER.
#FILEL*	

DESIGNED - EAF	REVIS
DRAWN - EAF	REVIS
CHECKED - RS	REVIS
DATE - 02-14-2011	REVIS

DESIGNED - EAF	REVIS
DRAWN - EAF	REVIS
CHECKED - RS	REVIS
DATE - 02-14-2011	REVIS

DESIGNED - EAF	REVIS
DRAWN - EAF	REVIS
CHECKED - RS	REVIS
DATE - 02-14-2011	REVIS

**STATE OF ILLINOIS  
DEPARTMENT OF TRANSPORTATION**

**IL 25 (RIVER STREET)  
CROSS SECTIONS**

SCALE: 10H 5V    SHEET NO. 4 OF 8 SHEETS    STA. 104+50.00 TO STA. 105+50.00

F.A.P. RTE.	SECTION	COUNTY	TOTAL SHEETS	SHEET NO.
2503	TWP-1-T	KANE	43	25
				CONTRACT NO. 60K07
ILLINOIS FED. AID PROJECT				