


DATE	
BY	
SURVEYED	
PLANNED	
TEMPLATE	
AREAS CHECKED	
FINAL SURVEY NOTE BOOK NO.	

DATE	
BY	
SURVEYED	
PLANNED	
TEMPLATE	
AREAS CHECKED	
ORIGINAL SURVEY NOTE BOOK NO.	

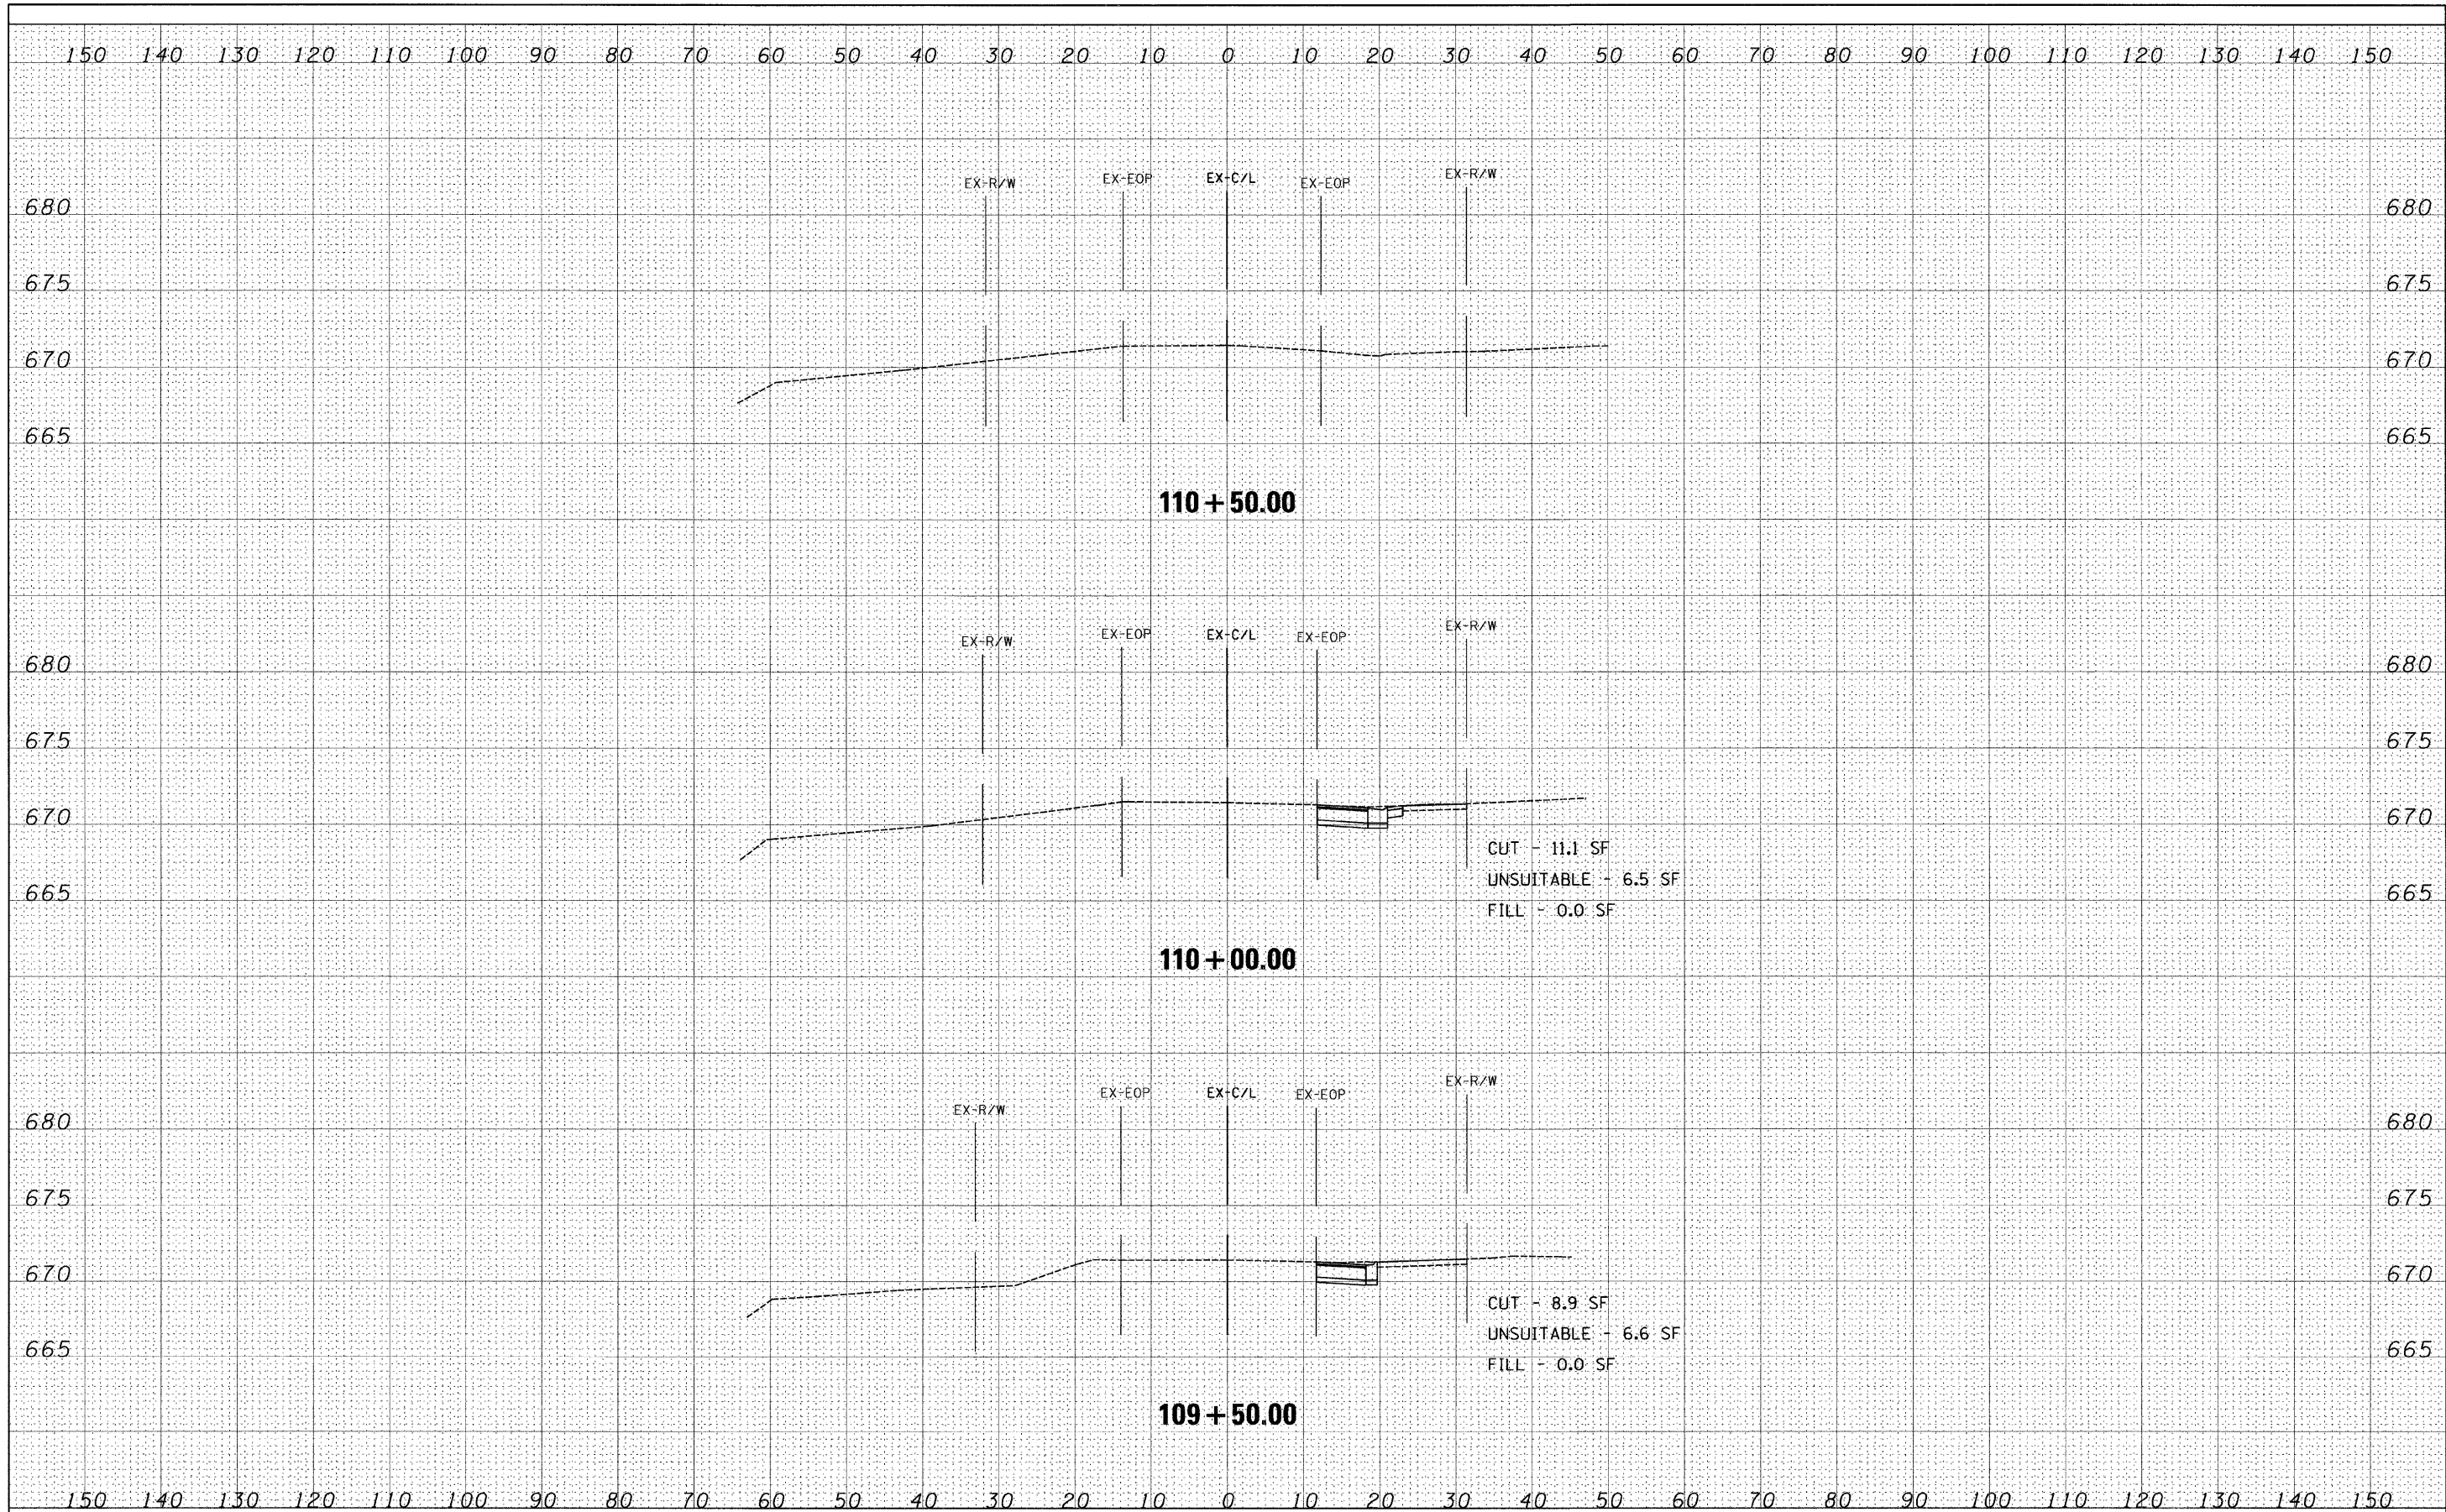

FILE NAME =	USER NAME = .USER.	DESIGNED - EAF	REVISED -	STATE OF ILLINOIS DEPARTMENT OF TRANSPORTATION	IL 25 (RIVER STREET) CROSS SECTIONS	F.A.P. RTE. -	SECTION	COUNTY	TOTAL SHEETS	SHEET NO.	
*FILEL#	PLOT SCALE = 10.0005' / IN.	DRAWN - EAF	REVISED -			2503	TWP-1-T	KANE	43	29	
	PLOT DATE = 2/10/2011	CHECKED - RS	REVISED -			CONTRACT NO. 60K07					
		DATE - 02-14-2011	REVISED -			ILLINOIS FED. AID PROJECT					
						SCALE: 10H 5V	SHEET NO. 8 OF 8 SHEETS	STA. 109+50.00 TO STA. 110+50.00			