


**ELEVATION
WEST FACE**

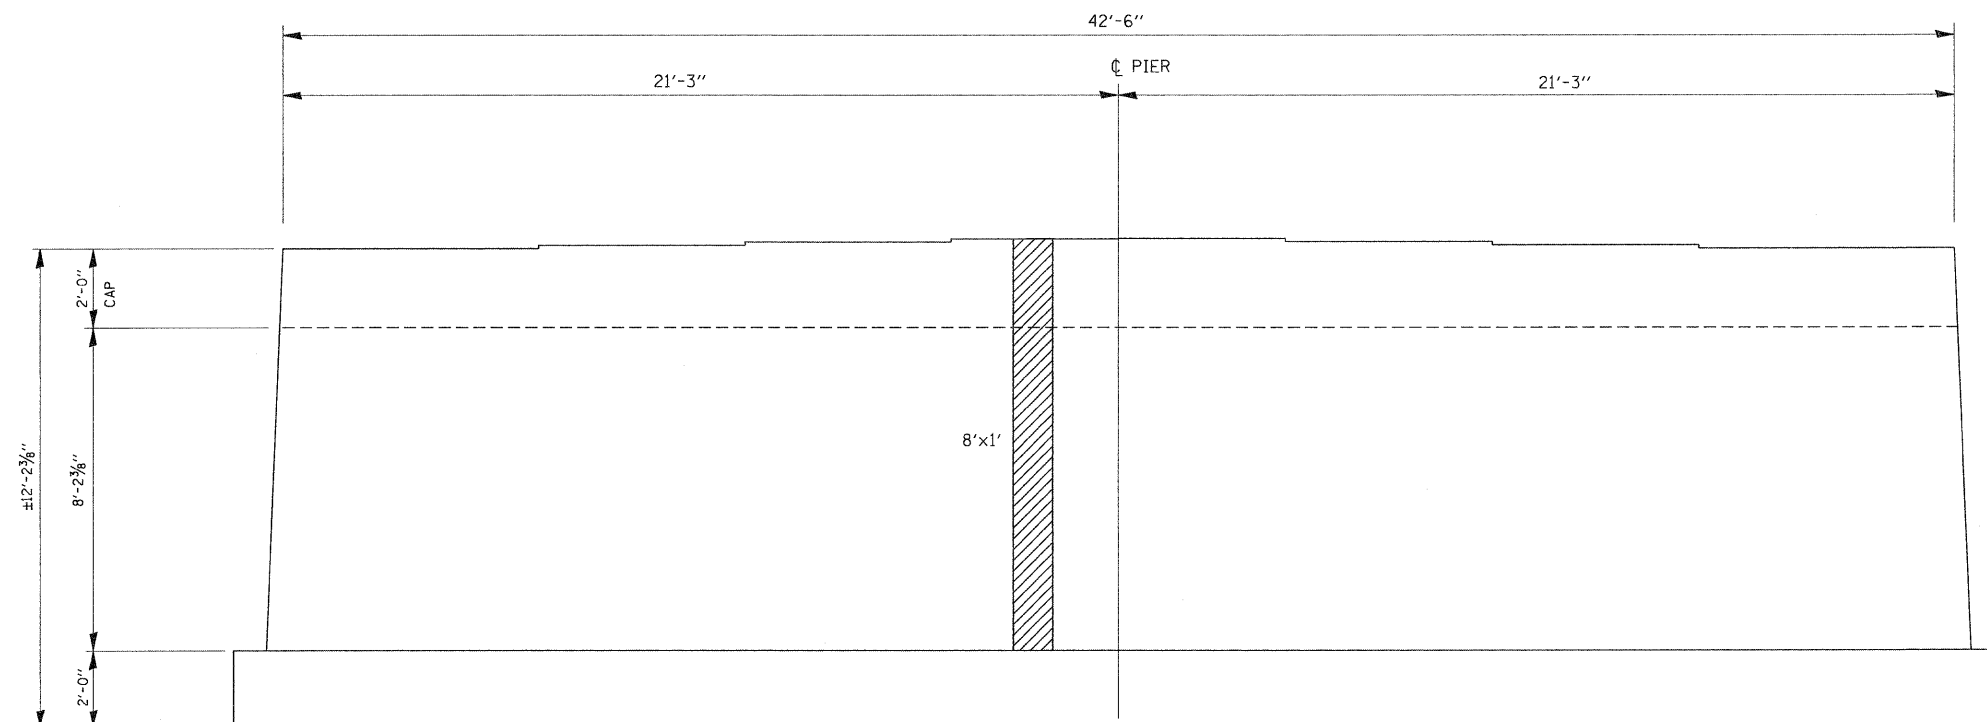

**ELEVATION
EAST FACE**

BILL OF MATERIALS

ITEM	UNIT	QUANTITY
STRUCTURAL REPAIR OF CONCRETE < 5"	SQ.FT.	8

LEGEND:

 STRUCTURAL REPAIR OF CONCRETE < 5"

FILE NAME =	USER NAME = mdyjo	DESIGNED - MVT	REVISED -	STATE OF ILLINOIS DEPARTMENT OF TRANSPORTATION	IL 53 (BALTIMORE STREET) OVER FORKED CREEK PIERS REPAIR S.N. 099-0091	F.A.P. RTE.	SECTION	COUNTY	TOTAL SHEETS	SHEET NO.
cr:\pwork\pwork\mdyjo\0101671\099-0091.dgn	PLOT SCALE = 50.0000' / IN.	DRAWN - MVT	REVISED -			846	4 B-2-BR	WILL	26	10
PLOT DATE = 3/16/2011	DATE - 3/8/11	CHECKED - RTB	REVISED -			SCALE: SHEET NO. OF SHEETS STA. TO STA.		CONTRACT NO. 60L50		
						ILLINOIS FED. AID PROJECT				