

EXISTING TYPICAL CROSS SECTION (3)


OLD IL 4

LIMITS FOR BRICK PAVEMENT

STA 775+13.31 TO STA 776+57.66
STA 777+61.68 TO STA 779+07.00

LEGEND

- 1. EXISTING PCC BASE COURSE, 8"
- 2. EXISTING MASTIC CUSHION
- 3. EXISTING BRICK PAVEMENT
- 4. EXISTING AGGREGATE SHOULDER
- 5. EXISTING LEVELING BINDER
- 6. EXISTING P.C.C. SHOULDERS
- 7. EXISTING P.C.C. PAVEMENT

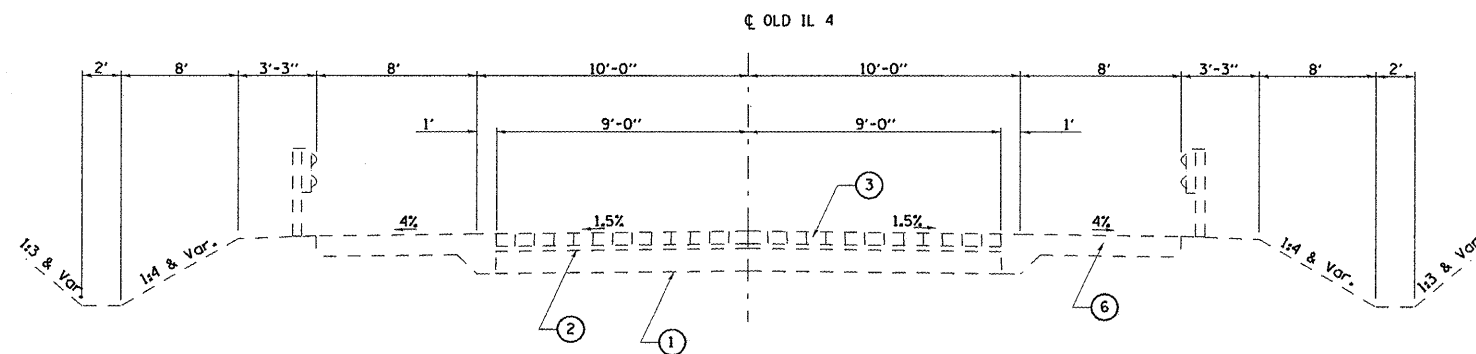

EXISTING TYPICAL CROSS SECTION (4)

OLD IL 4

LIMITS FOR BRICK PAVEMENT

STA 746+69.39 TO STA 747+81.59
STA 776+57.66 TO STA 777+61.68

FILE NAME =	USER NAME = laughlin1	DESIGNED -	REVISED -
cr:\pwork\puidet\laughlin\1\0255086\0672E30-shr-typical.dgn		DRAWN -	REVISED -
PLOT SCALE = 30.0000' / in.		CHECKED -	REVISED -
PLOT DATE = Feb-18-2011 10:01:39AM		DATE -	REVISED -

STATE OF ILLINOIS
DEPARTMENT OF TRANSPORTATION

TYPICAL SECTION

SCALE: SHEET NO. OF SHEETS STA. TO STA.

F.A.S. RTE.	SECTION	COUNTY	TOTAL SHEETS	SHEET NO.
1619	(C1)-1	SANGAMON	10	5
CONTRACT NO. 72E30				
ILLINOIS FED. AID PROJECT				