


STATE OF ILLINOIS
DEPARTMENT OF TRANSPORTATION

ROUTE NO.	SECTION	COUNTY	TOTAL SHEETS	SHEET NO.	SHEET NO. 5 26 SHEETS
F.A.I. 72	58-63HVB	MACON	37	44	
FED. ROAD DIST. NO. 7	ILLINOIS	FED. AID PROJECT			

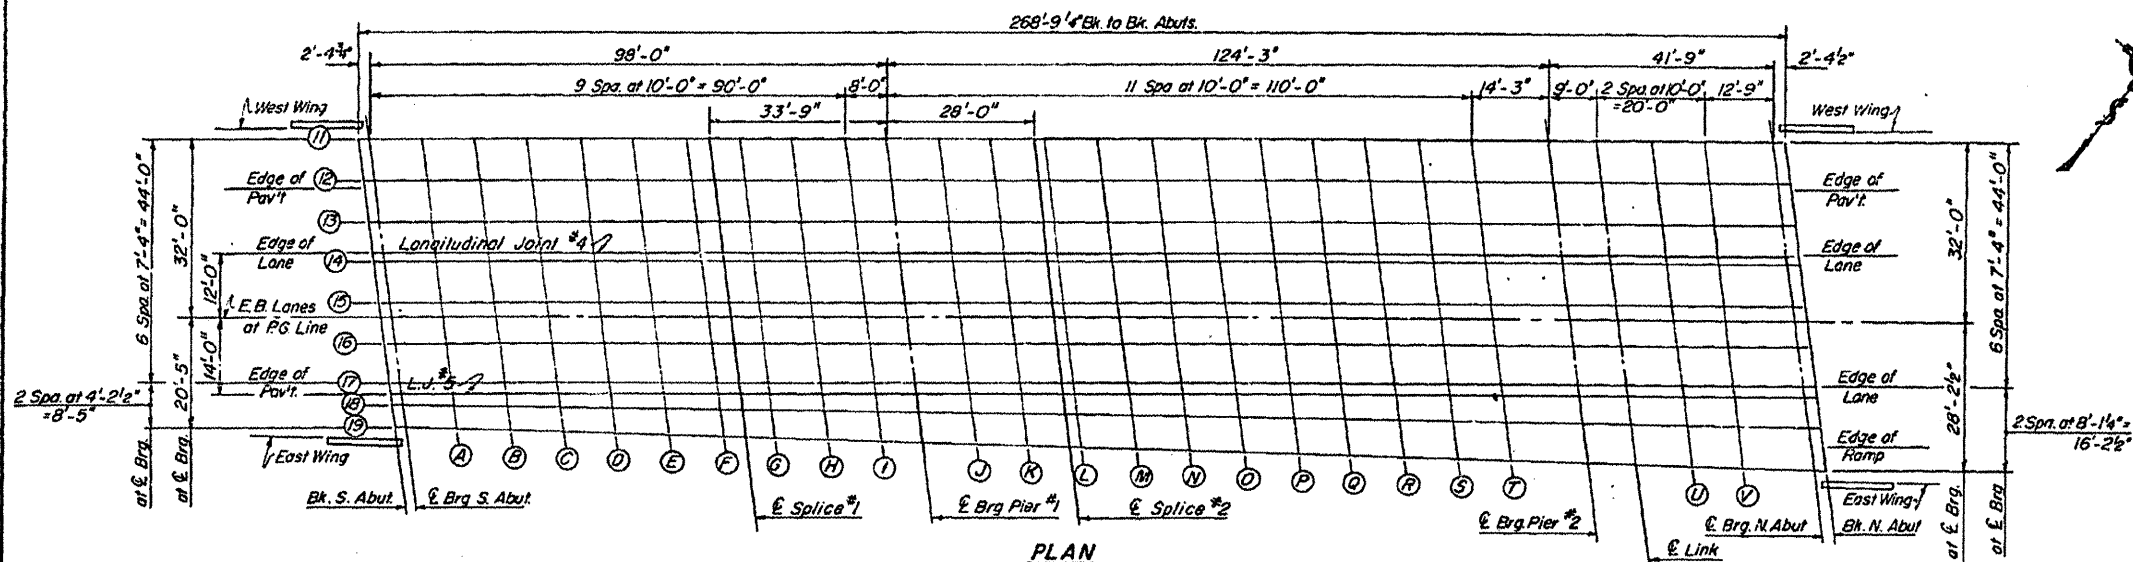

LINE	BEAM OR GIRDER	STATION	OFFSET	THEORETICAL GRADE ELEVATION	ELEVATION ADJUSTED FOR DEAD LOAD DEFLECTION	
Bk. of S. Abut.	W. Wing	72280.584	34.000	712.609	712.909	
	E. Pvcnt.	72282.339	24.000	713.121	713.121	
	Lane	72283.966	12.000	713.374	713.374	
	P. G.	72285.593	0.001	713.564	713.564	
	E. Pvcnt.	72287.220	-12.000	713.381	713.381	
	E. Wing	72288.823	-22.344	713.168	713.168	
S. BRG.	GDR-11	72283.652	32.000	712.831	712.831	
	GDR-12	72284.646	24.667	712.986	712.986	
	GDR-13	72285.640	17.333	713.140	713.140	
	GDR-14	72286.634	10.000	713.295	713.295	
	GDR-15	72287.629	2.667	713.450	713.450	
	P.G.	72287.990	0.001	713.569	713.569	
A	GDR-16	72288.623	-4.667	713.372	713.372	
	GDR-17	72289.617	-12.000	713.259	713.259	
	GDR-18	72290.612	-16.298	713.173	713.173	
	GDR-19	72290.798	-20.417	713.086	713.086	
	B	GDR-11	72293.652	32.000	712.850	712.876
		GDR-12	72294.646	24.667	713.004	713.030
GDR-13		72295.640	17.333	713.159	713.184	
GDR-14		72296.634	10.000	713.313	713.338	
GDR-15		72297.629	2.667	713.467	713.492	
P.G.		72297.990	0.001	713.586	713.611	
C	GDR-16	72298.623	-4.667	713.389	713.420	
	GDR-17	72299.617	-12.000	713.276	713.302	
	GDR-18	72300.612	-16.396	713.186	713.207	
	GDR-19	72300.798	-20.712	713.096	713.117	
	D	GDR-11	72303.652	32.000	712.869	712.912
		GDR-12	72304.646	24.667	713.019	713.074
GDR-13		72305.640	17.333	713.173	713.228	
GDR-14		72306.634	10.000	713.316	713.371	
GDR-15		72307.629	2.667	713.432	713.487	
P.G.		72307.990	0.001	713.600	713.655	
E	GDR-16	72308.623	-4.667	713.402	713.457	
	GDR-17	72309.617	-12.000	713.289	713.335	
	GDR-18	72310.612	-16.503	713.196	713.233	
	GDR-19	72310.838	-21.007	713.103	713.141	
	F	GDR-11	72313.652	32.000	712.877	712.936
		GDR-12	72314.646	24.667	713.030	713.098
GDR-13		72315.640	17.333	713.184	713.252	
GDR-14		72316.634	10.000	713.327	713.395	
GDR-15		72317.629	2.667	713.470	713.538	
P.G.		72317.990	0.001	713.610	713.677	
G	GDR-16	72318.623	-4.667	713.412	713.480	
	GDR-17	72319.617	-12.000	713.298	713.351	
	GDR-18	72320.612	-16.651	713.201	713.257	
	GDR-19	72320.870	-21.302	713.105	713.151	
	H	GDR-11	72323.652	32.000	712.884	712.942
		GDR-12	72324.646	24.667	713.037	713.105
GDR-13		72325.640	17.333	713.190	713.259	
GDR-14		72326.634	10.000	713.333	713.401	
GDR-15		72327.629	2.667	713.476	713.550	
P.G.		72327.990	0.001	713.615	713.684	
I	GDR-16	72328.623	-4.667	713.417	713.484	
	GDR-17	72329.617	-12.000	713.303	713.360	
	GDR-18	72330.612	-16.799	713.203	713.249	
	GDR-19	72330.918	-21.597	713.104	713.151	
	J	GDR-11	72333.652	32.000	712.888	712.936
		GDR-12	72334.646	24.667	713.041	713.097
GDR-13		72335.640	17.333	713.193	713.250	
GDR-14		72336.634	10.000	713.336	713.392	
GDR-15		72337.629	2.667	713.479	713.537	
P.G.		72337.990	0.001	713.617	713.674	
K	GDR-16	72338.623	-4.667	713.419	713.479	
	GDR-17	72339.617	-12.000	713.304	713.351	
	GDR-18	72340.612	-16.946	713.201	713.239	
	GDR-19	72340.958	-21.892	713.098	713.136	
	L	GDR-11	72343.652	32.000	712.888	712.918
		GDR-12	72344.646	24.667	713.040	713.076
GDR-13		72345.640	17.333	713.192	713.222	
GDR-14		72346.634	10.000	713.334	713.370	
GDR-15		72347.629	2.667	713.477	713.514	
P.G.		72347.990	0.001	713.614	713.651	
M	GDR-16	72348.623	-4.667	713.417	713.453	
	GDR-17	72349.617	-12.000	713.302	713.337	
	GDR-18	72350.612	-17.094	713.196	713.210	
	GDR-19	72350.998	-22.147	713.089	713.113	

(P.G. Elev. applies at top of Class I Surfacing)

DESIGNED	D.V.K.
CHECKED	G.E.P.
DRAWN	J.T.
CHECKED	

EASTBOUND LANES
TOP OF CONCRETE SLAB ELEVATIONS
F.A.I. 72 OVER ILL. RTE 121
& ILL. CENT. GULF RR.
MACON COUNTY
SEC. 58-63HVB
STA. 724+45.63