


F.A.I.	SECTION	COUNTY	TOTAL SHEETS	SHEET NO.
57	1919.2B	COOK	119	20
FED. ROAD DIST. NO.		ILLINOIS FED. AID PROJECT	CONTRACT 60371	

FAI 57

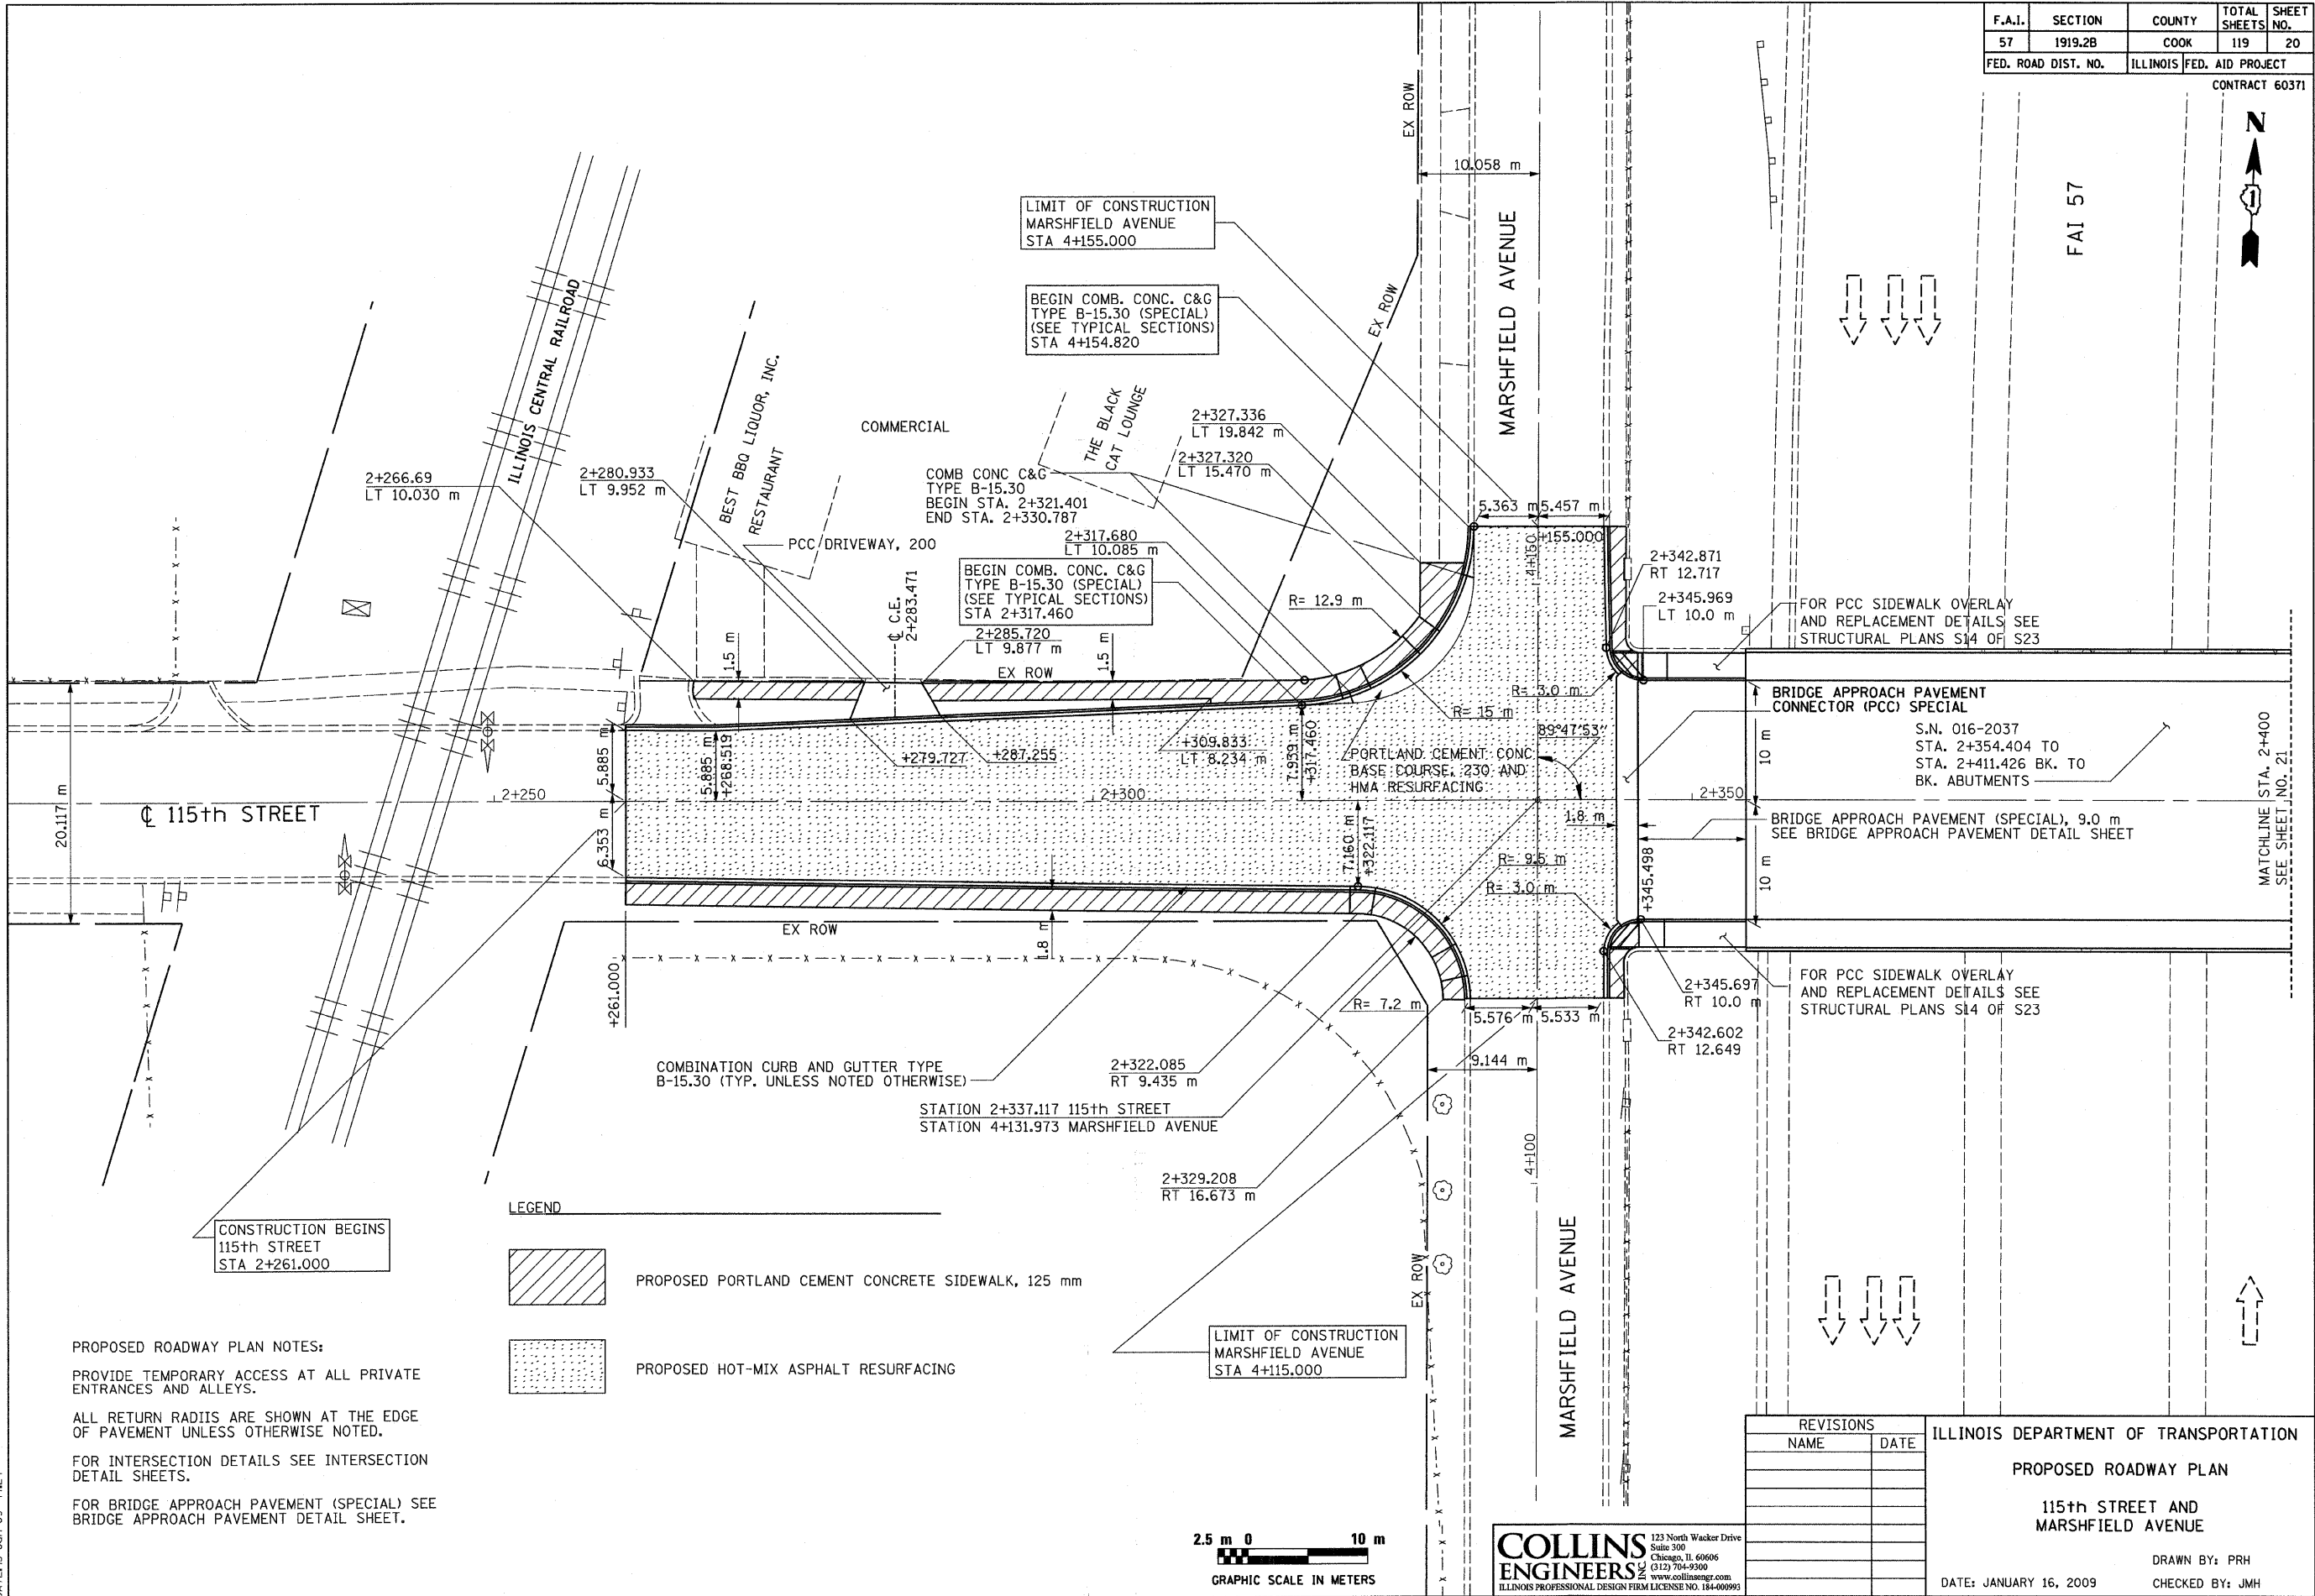

**PROPOSED ROADWAY PLAN NOTES:**  
 PROVIDE TEMPORARY ACCESS AT ALL PRIVATE ENTRANCES AND ALLEYS.  
 ALL RETURN RADII ARE SHOWN AT THE EDGE OF PAVEMENT UNLESS OTHERWISE NOTED.  
 FOR INTERSECTION DETAILS SEE INTERSECTION DETAIL SHEETS.  
 FOR BRIDGE APPROACH PAVEMENT (SPECIAL) SEE BRIDGE APPROACH PAVEMENT DETAIL SHEET.

**LEGEND**

	PROPOSED PORTLAND CEMENT CONCRETE SIDEWALK, 125 mm
	PROPOSED HOT-MIX ASPHALT RESURFACING



**COLLINS ENGINEERS**  
 123 North Wacker Drive  
 Suite 300  
 Chicago, IL 60606  
 (312) 704-9300  
 www.collinsengr.com  
 ILLINOIS PROFESSIONAL DESIGN FIRM LICENSE NO. 184-000993

REVISIONS	
NAME	DATE

ILLINOIS DEPARTMENT OF TRANSPORTATION  
**PROPOSED ROADWAY PLAN**  
 115th STREET AND MARSHFIELD AVENUE  
 DATE: JANUARY 16, 2009  
 DRAWN BY: PRH  
 CHECKED BY: JMH

FILE: g:\2304\CIVIL\exhib1\2304023.dgn  
 DATE: 15-jan-09 14:24