


F.A.I.	SECTION	COUNTY	TOTAL SHEETS	SHEET NO.
57	1919.2B	COOK	119	24
FED. ROAD DIST. NO.		ILLINOIS FED. AID PROJECT		CONTRACT 60371


NOTES:

- FOR ADDITIONAL DETAILS SEE "TRAFFIC CONTROL DETAILS FOR FREEWAY SHOULDER CLOSURES PARTIAL RAMP CLOSURES".
- PLACE ONE SET OF TRAFFIC CONTROL SIGNS ALONG ENTRANCE RAMP AND ANOTHER SET OF TRAFFIC CONTROL SIGNS ALONG I-57 MAINLINE.

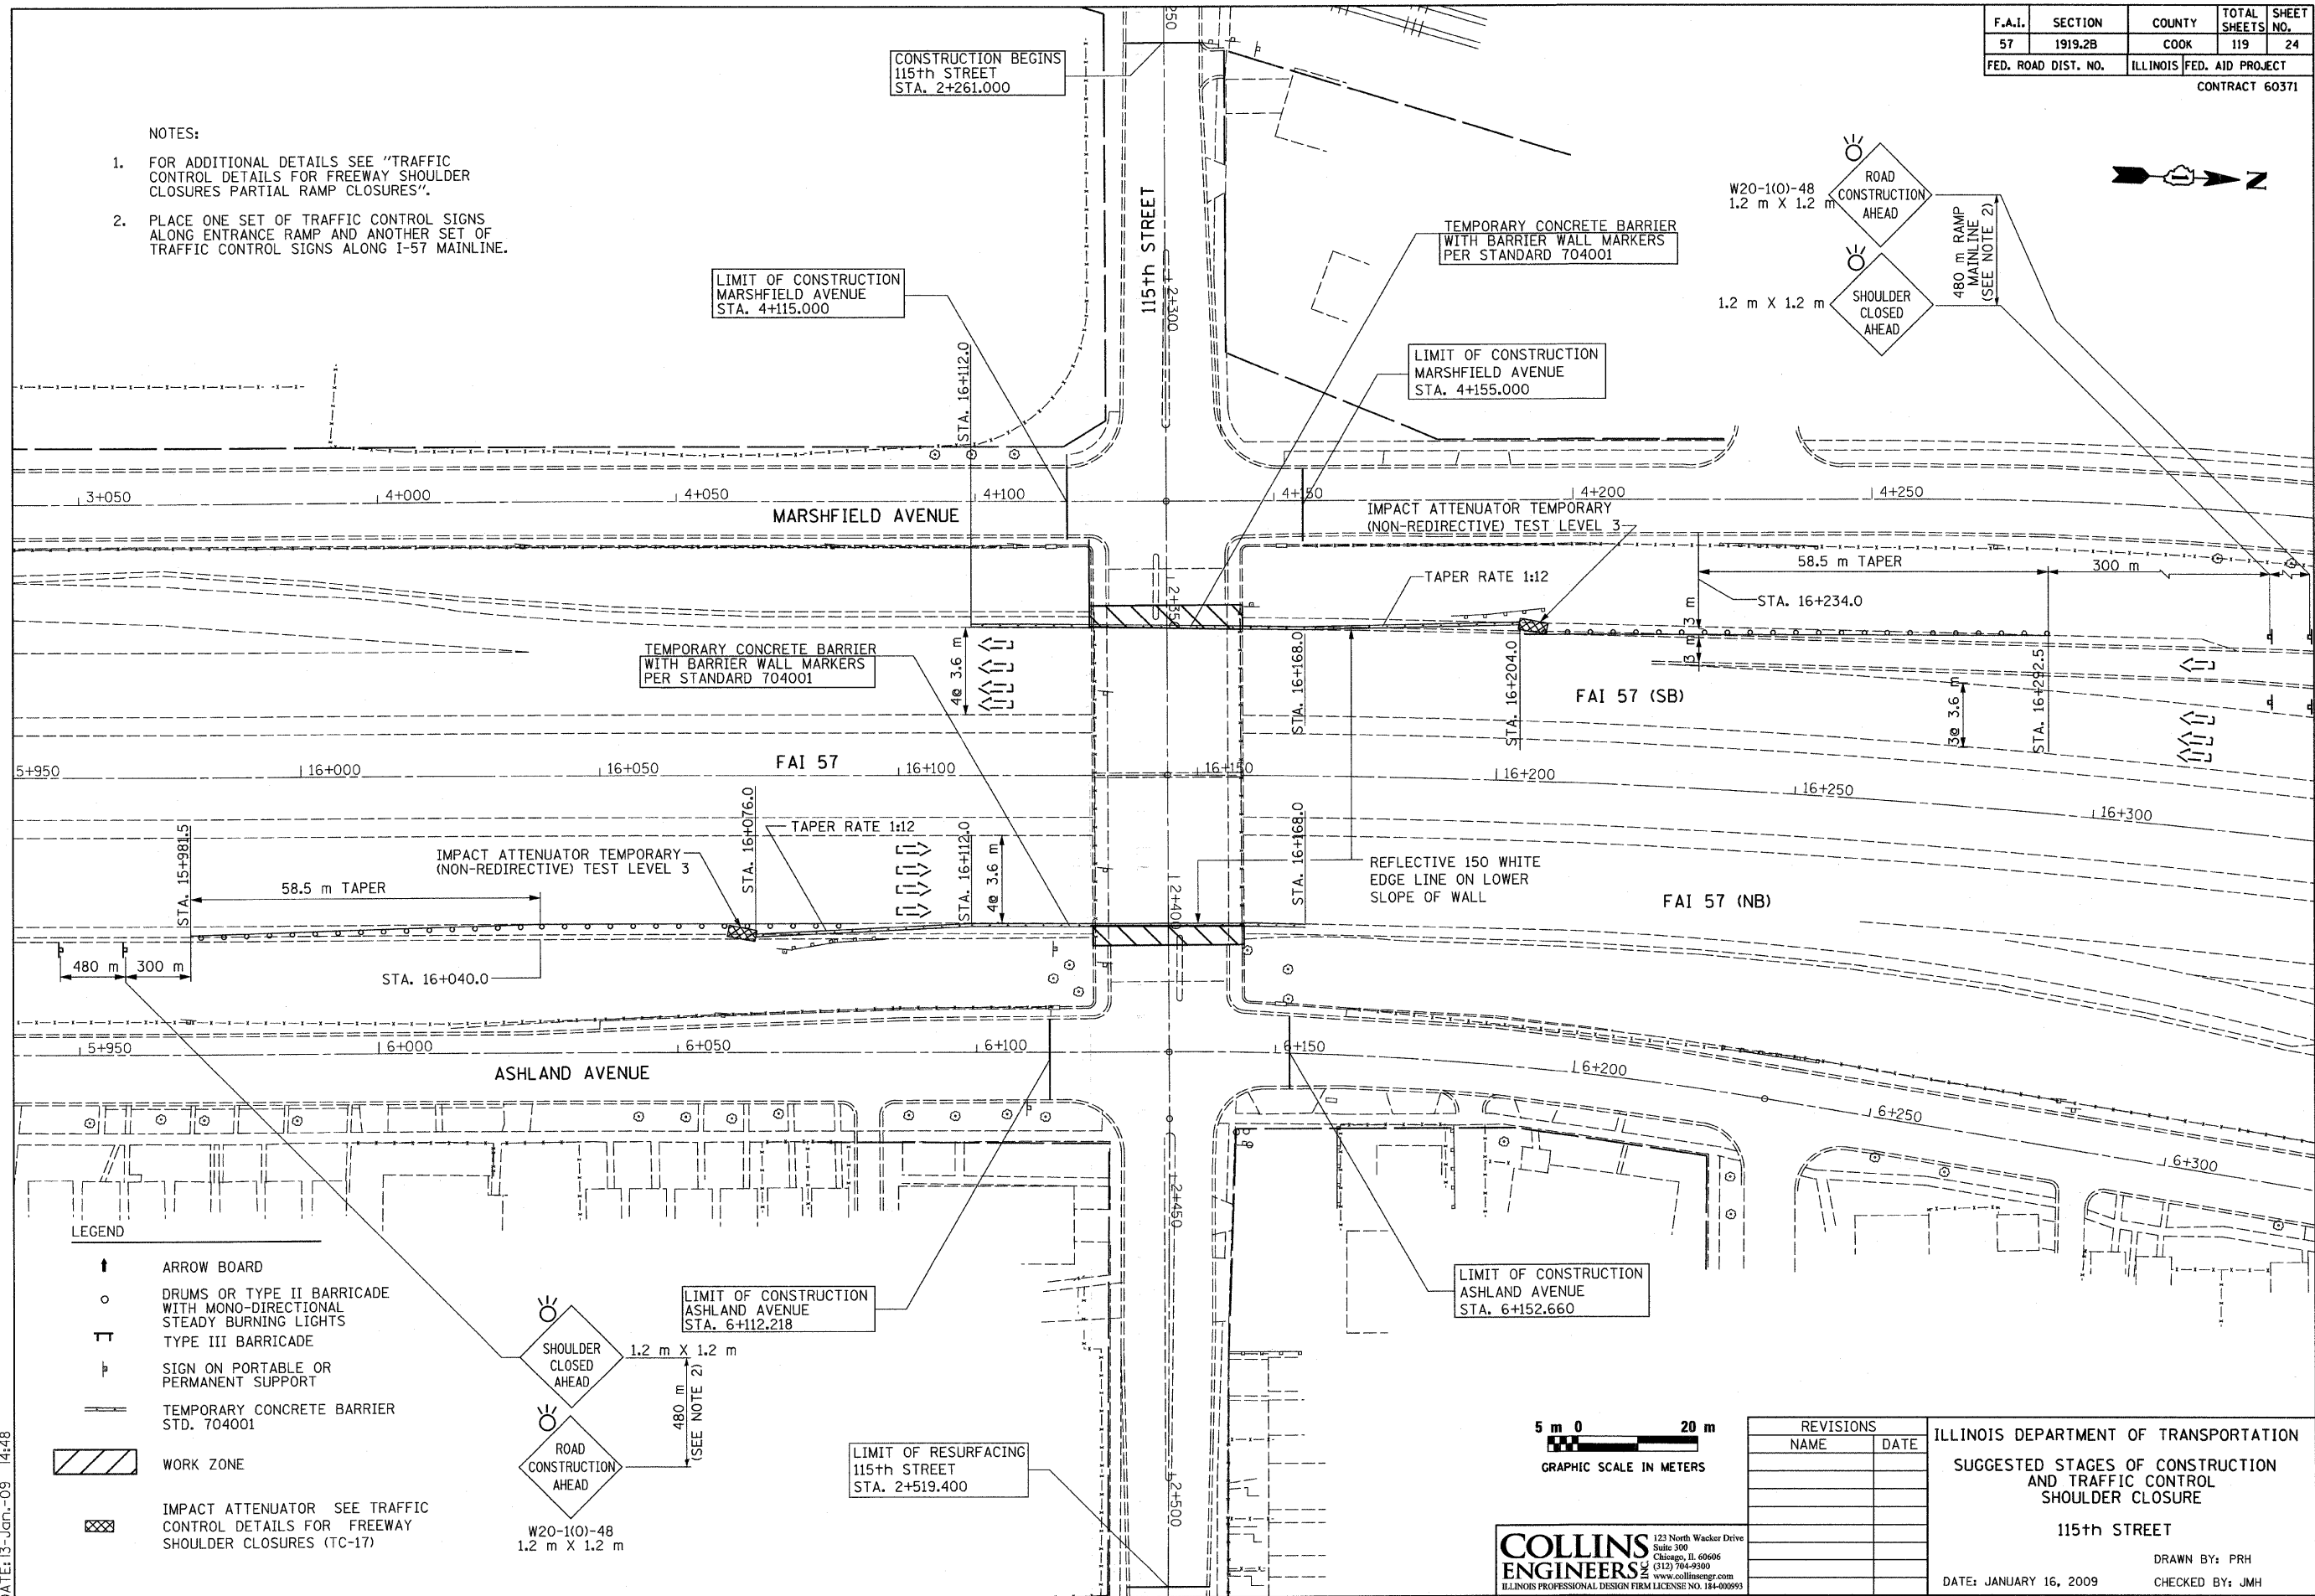


LEGEND

- ↑ ARROW BOARD
- DRUMS OR TYPE II BARRICADE WITH MONO-DIRECTIONAL STEADY BURNING LIGHTS
- ⊥ TYPE III BARRICADE
- ⊥ SIGN ON PORTABLE OR PERMANENT SUPPORT
- TEMPORARY CONCRETE BARRIER STD. 704001
- ▨ WORK ZONE
- ▨ IMPACT ATTENUATOR SEE TRAFFIC CONTROL DETAILS FOR FREEWAY SHOULDER CLOSURES (TC-17)

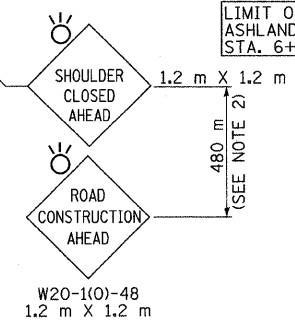

LIMIT OF CONSTRUCTION ASHLAND AVENUE STA. 6+112.218

LIMIT OF RESURFACING 115th STREET STA. 2+519.400

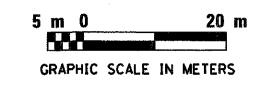

REVISIONS	
NAME	DATE

ILLINOIS DEPARTMENT OF TRANSPORTATION  
 SUGGESTED STAGES OF CONSTRUCTION AND TRAFFIC CONTROL  
 SHOULDER CLOSURE  
 115th STREET  
 DRAWN BY: PRH  
 CHECKED BY: JMH  
 DATE: JANUARY 16, 2009

**COLLINS ENGINEERS**  
 123 North Wacker Drive  
 Suite 300  
 Chicago, IL 60606  
 (312) 704-9300  
 www.collinsengr.com  
 ILLINOIS PROFESSIONAL DESIGN FIRM LICENSE NO. 184-000993

FILE: g:\2904\civil\exhib\1\2904018.dgn  
 DATE: 13-Jan-09 14:48