



F.A.I.	SECTION	COUNTY	TOTAL SHEETS	SHEET NO.
57	1919.2B	COOK	119	27
FED. ROAD DIST. NO.		ILLINOIS FED. AID PROJECT		CONTRACT 60371

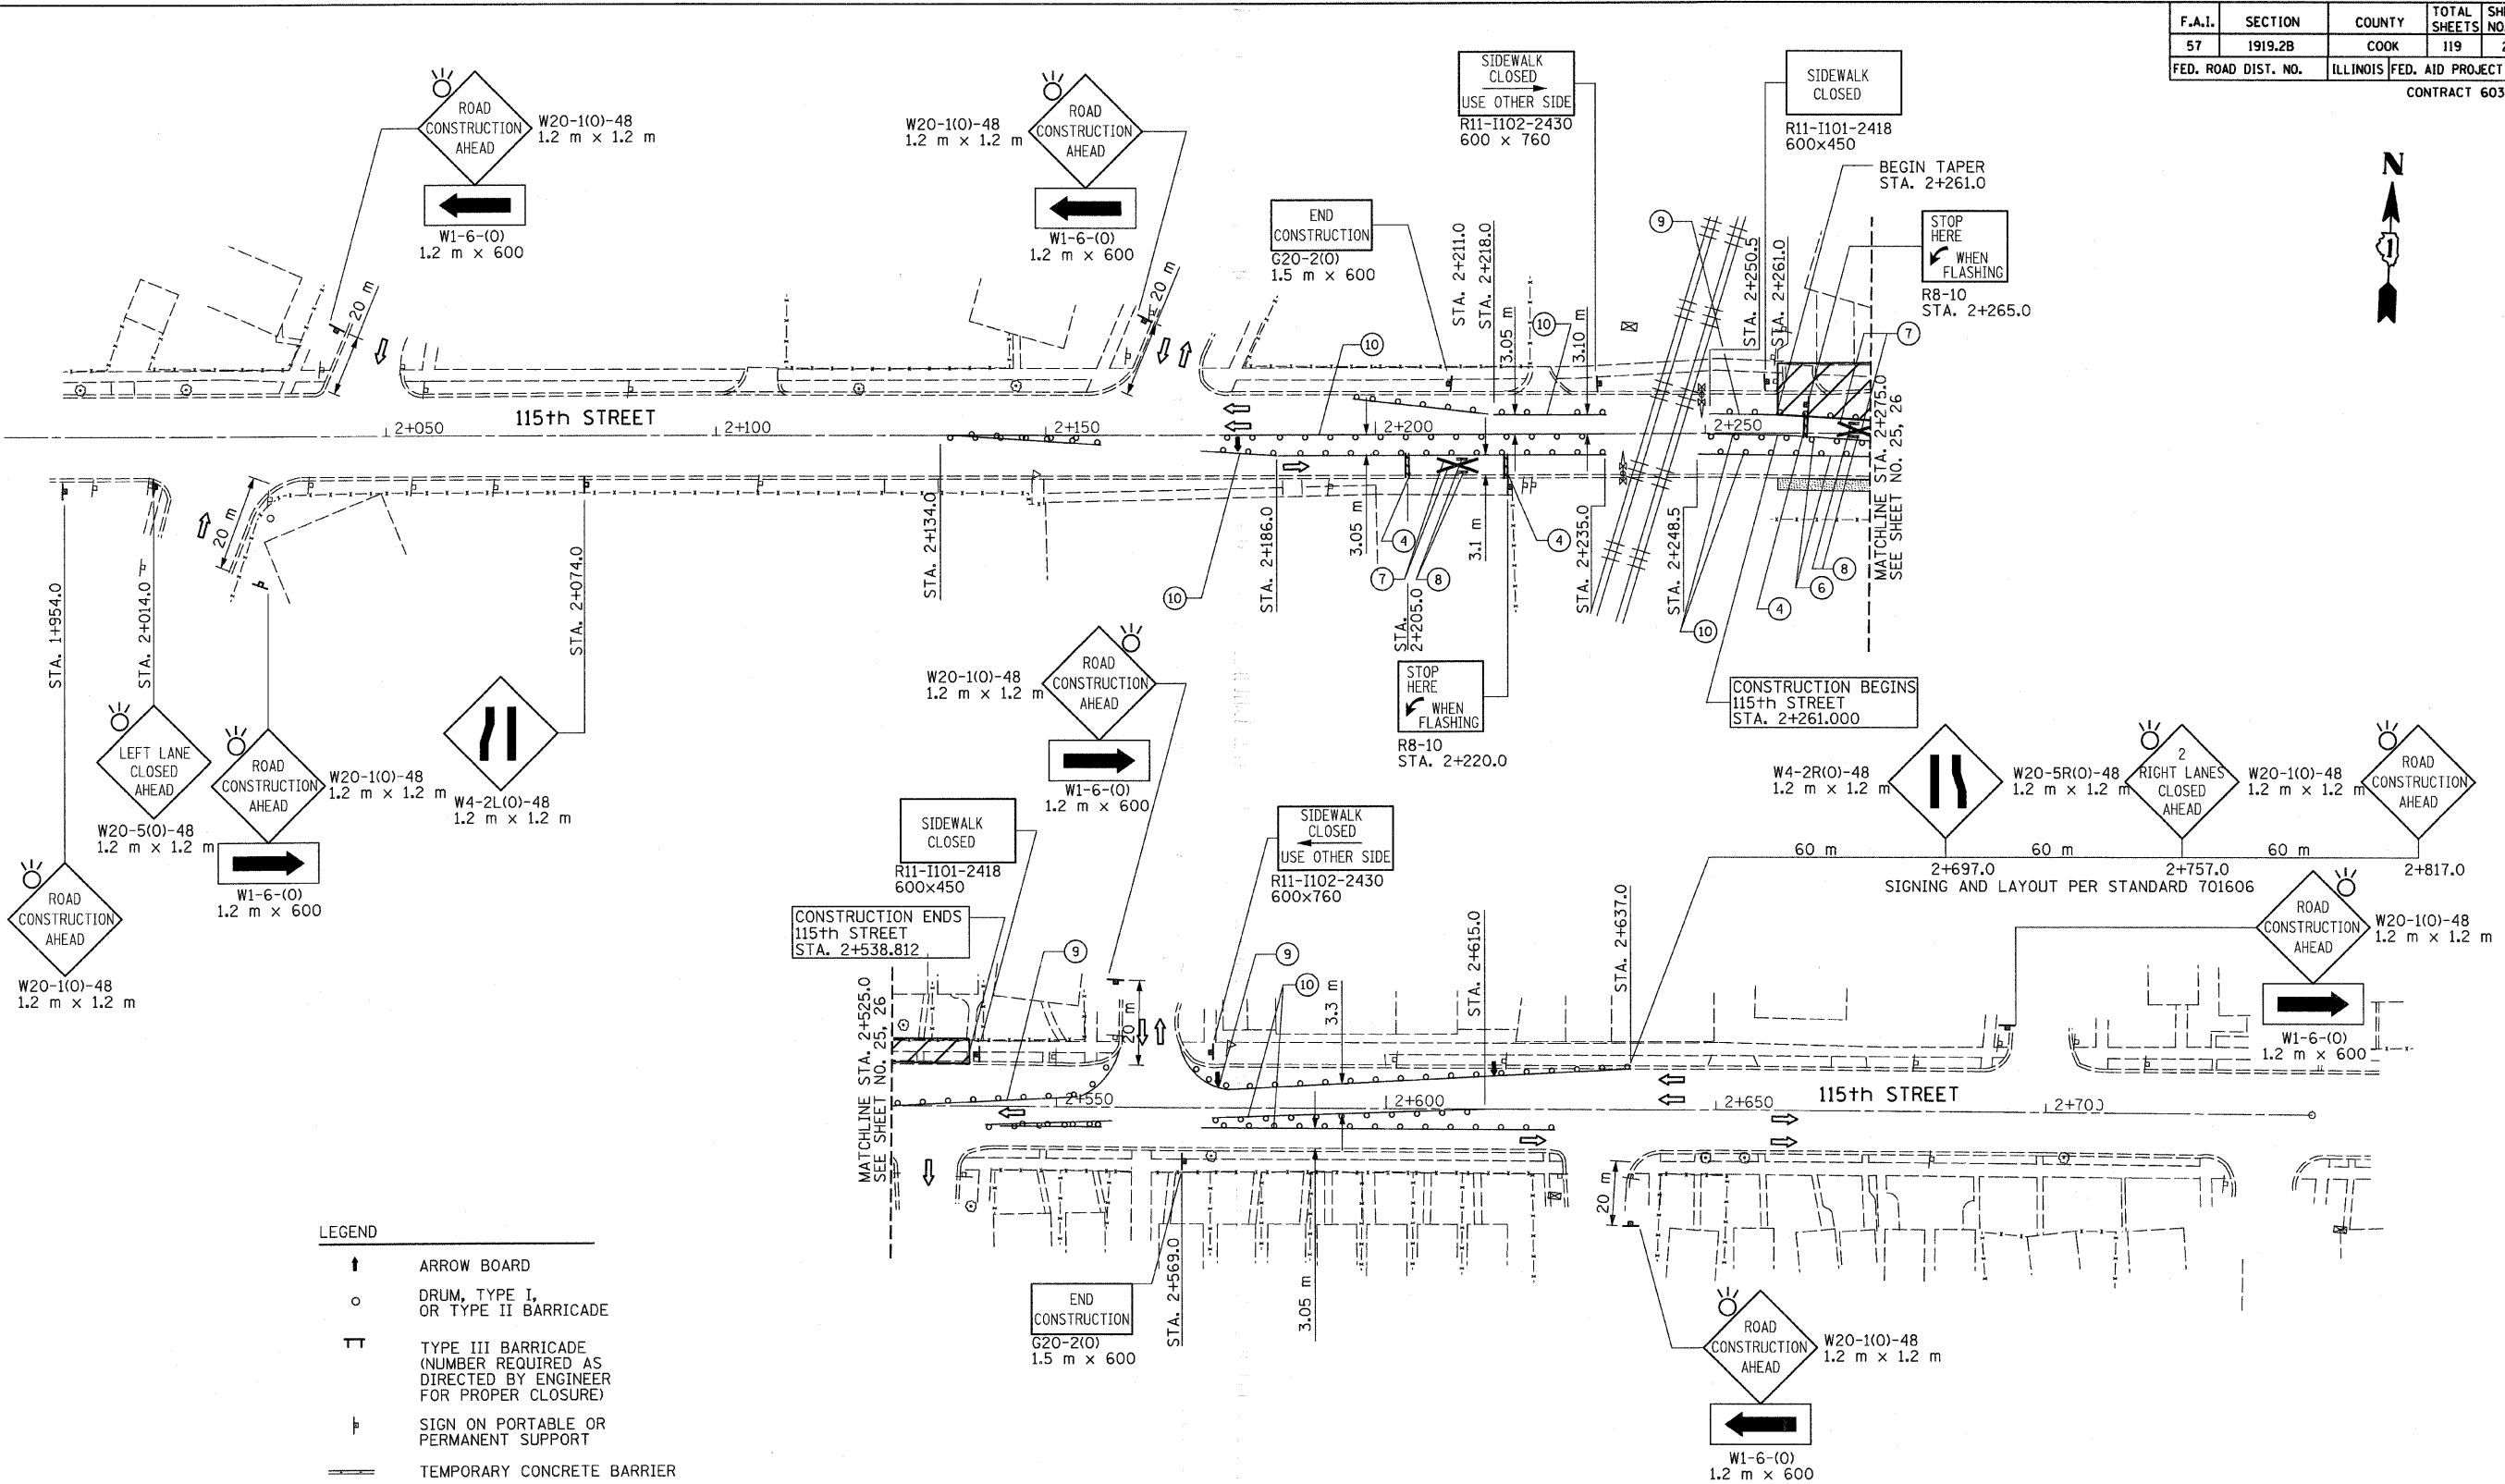

- LEGEND**
- ↑ ARROW BOARD
 - DRUM, TYPE I, OR TYPE II BARRICADE
 - ⊥ TYPE III BARRICADE (NUMBER REQUIRED AS DIRECTED BY ENGINEER FOR PROPER CLOSURE)
 - ⊥ SIGN ON PORTABLE OR PERMANENT SUPPORT
 - TEMPORARY CONCRETE BARRIER
 - ▨ WORK ZONE
 - ⊠ IMPACT ATTENUATOR SEE STANDARD 701321
 - ▨ TEMPORARY SIDEWALK

NOTE:
FOR NOTES AND PAVEMENT MARKING
LEGEND, SEE SHEET NO. 25, 26

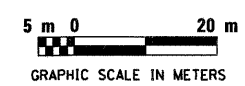

REVISIONS	
NAME	DATE

ILLINOIS DEPARTMENT OF TRANSPORTATION
SUGGESTED STAGES OF CONSTRUCTION
AND TRAFFIC CONTROL
STAGE I-A & STAGE I-B
115th STREET

DATE: JANUARY 16, 2009

DRAWN BY: PRH
CHECKED BY: JMH

COLLINS ENGINEERS
123 North Wacker Drive
Suite 200
Chicago, IL 60606
(312) 704-9300
www.collinsengr.com
ILLINOIS PROFESSIONAL DESIGN FIRM LICENSE NO. 184-000993

FILE: g:\2904\civil\115th\115th\2904021.dgn
DATE: 15-Jan-09 14:48