



F.A.I.	SECTION	COUNTY	TOTAL SHEETS	SHEET NO.
57	1919.2B	COOK	119	30
FED. ROAD DIST. NO.		ILLINOIS	FED. AID PROJECT	
CONTRACT 60371				

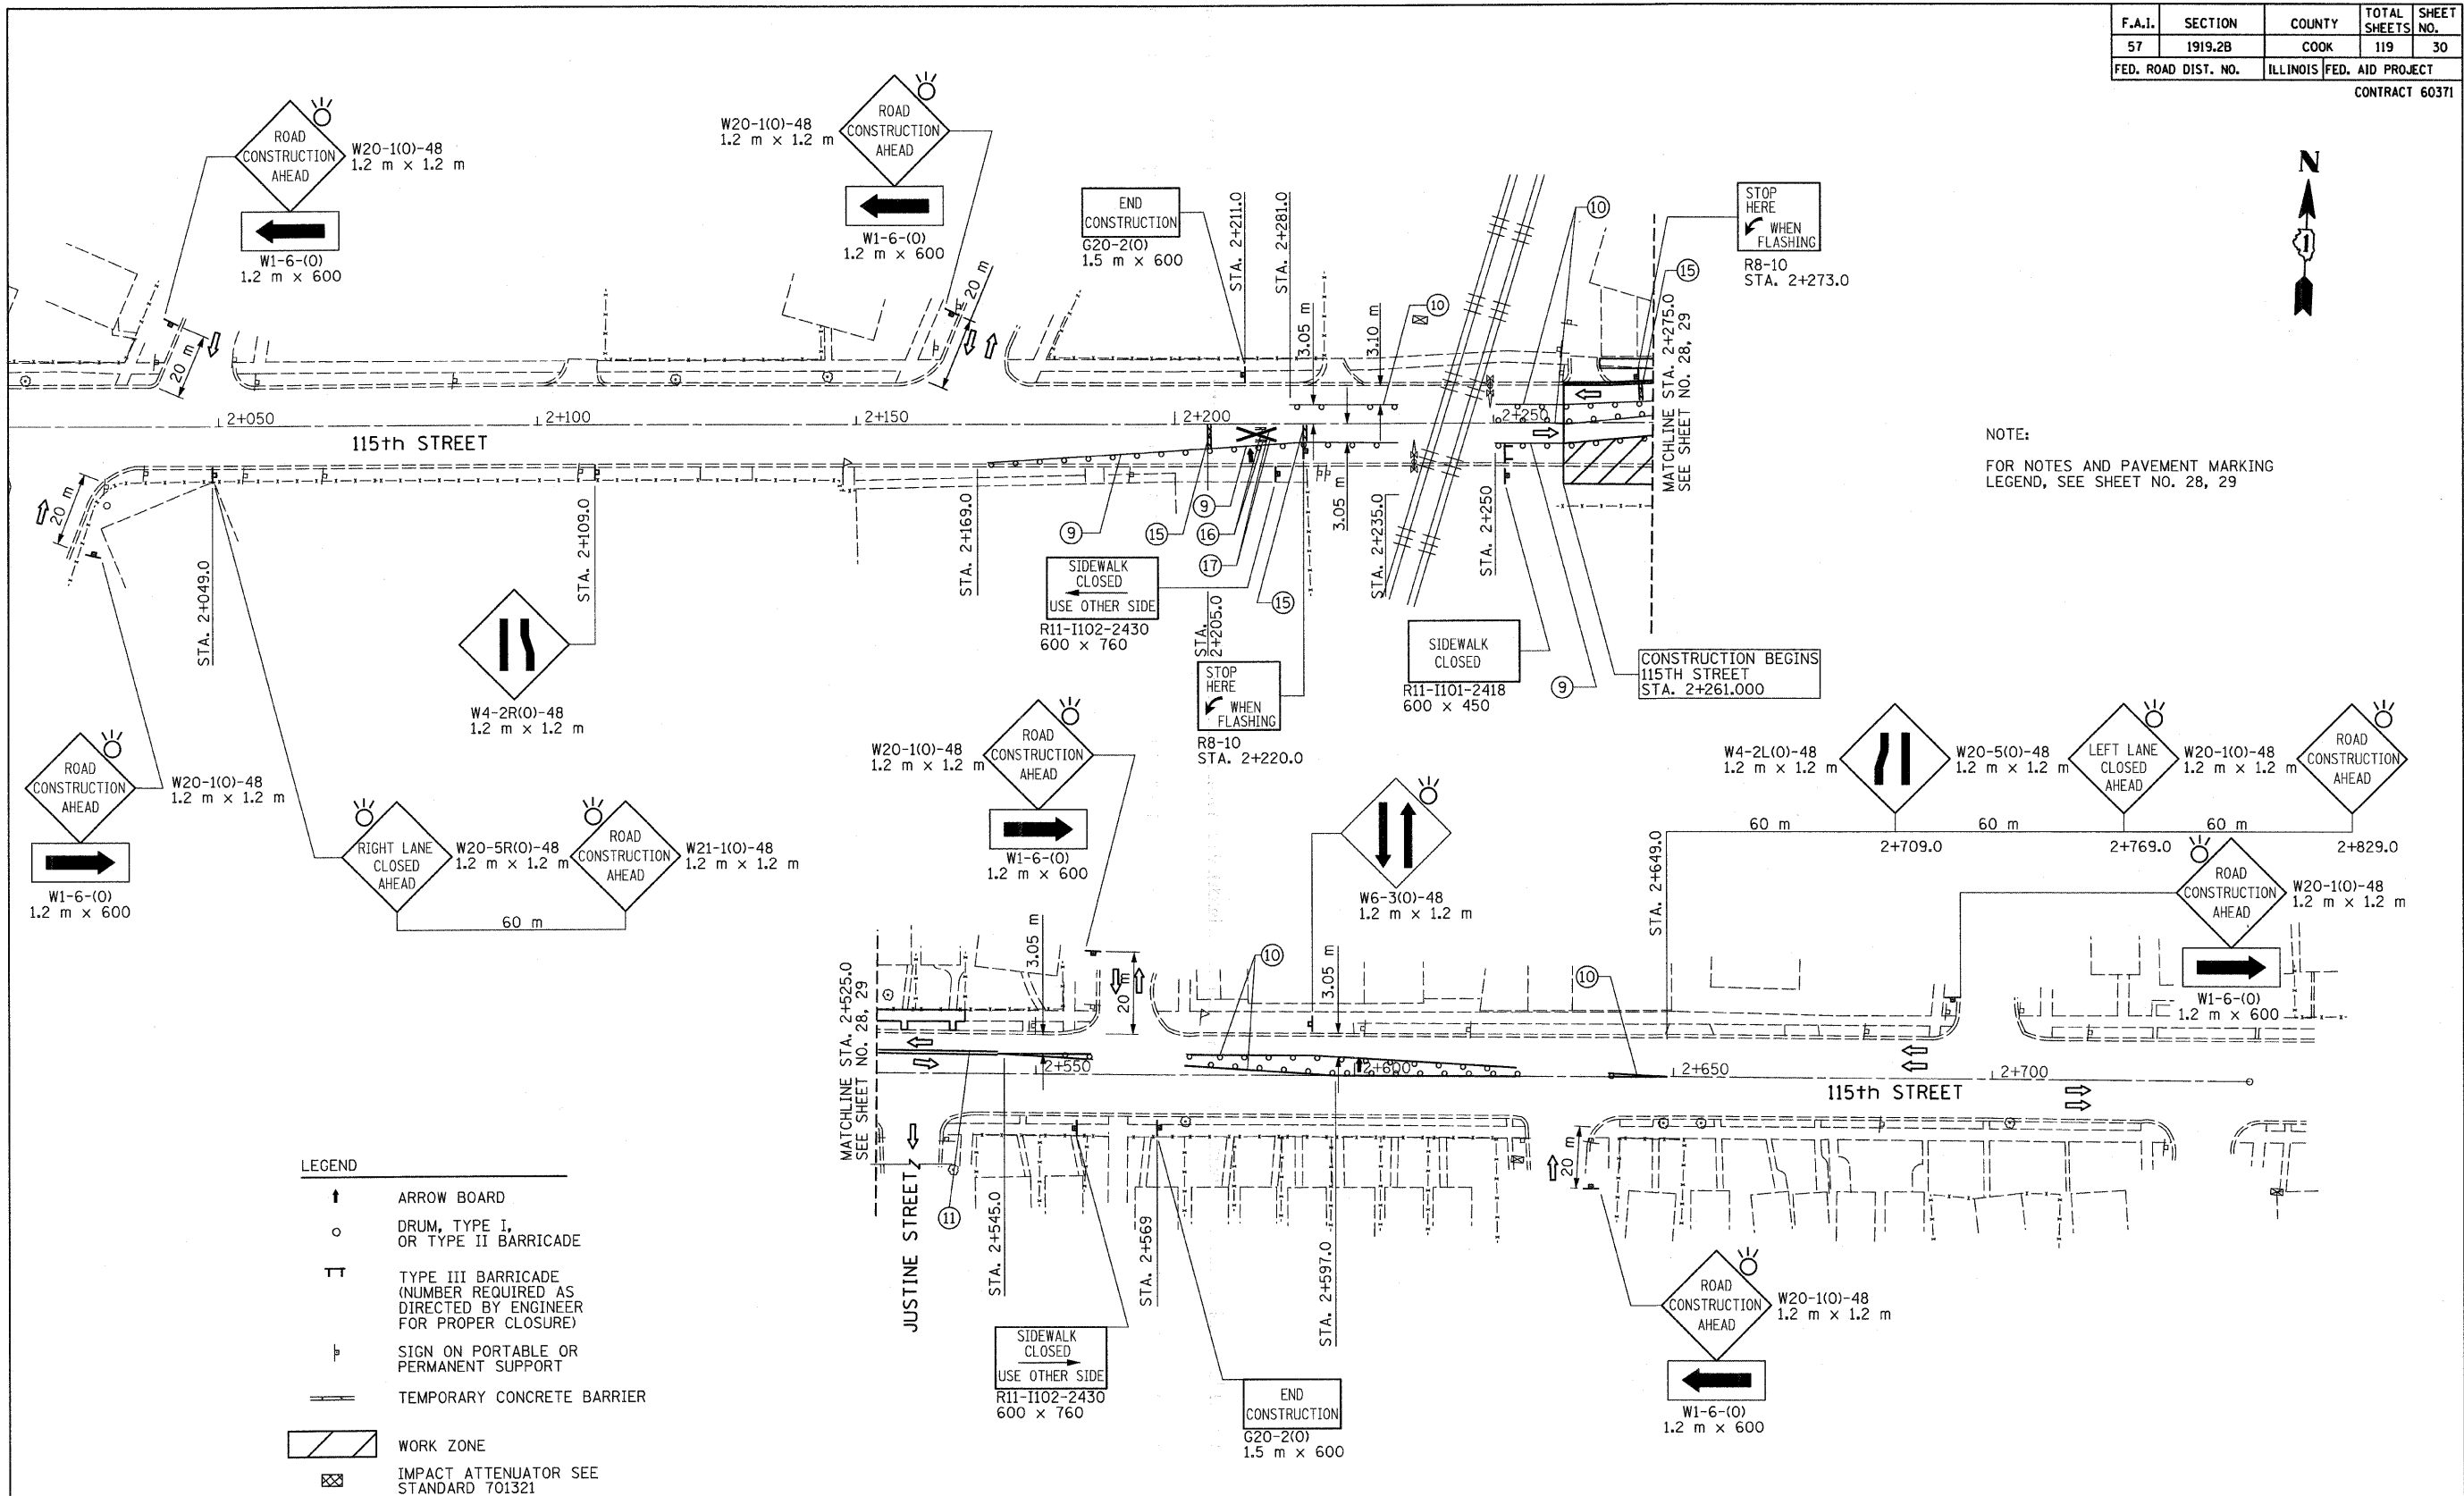


NOTE:
FOR NOTES AND PAVEMENT MARKING
LEGEND, SEE SHEET NO. 28, 29

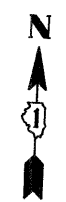

LEGEND

↑	ARROW BOARD
○	DRUM, TYPE I, OR TYPE II BARRICADE
⊥	TYPE III BARRICADE (NUMBER REQUIRED AS DIRECTED BY ENGINEER FOR PROPER CLOSURE)
⊥	SIGN ON PORTABLE OR PERMANENT SUPPORT
▬	TEMPORARY CONCRETE BARRIER
▨	WORK ZONE
⊠	IMPACT ATTENUATOR SEE STANDARD 701321

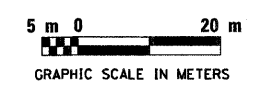

REVISIONS	
NAME	DATE

ILLINOIS DEPARTMENT OF TRANSPORTATION
SUGGESTED STAGES OF CONSTRUCTION
AND TRAFFIC CONTROL
STAGE II-A & STAGE II-B
115th STREET

DATE: JANUARY 16, 2009

DRAWN BY: PRH
CHECKED BY: JMH

COLLINS ENGINEERS
123 North Wacker Drive
Suite 300
Chicago, IL 60606
(312) 704-9300
www.collinsengr.com
ILLINOIS PROFESSIONAL DESIGN FIRM LICENSE NO. 184-000993

FILE: g:\2804\civil\exhib\1\2804024.dgn
DATE: 15-jan-09 14:24