
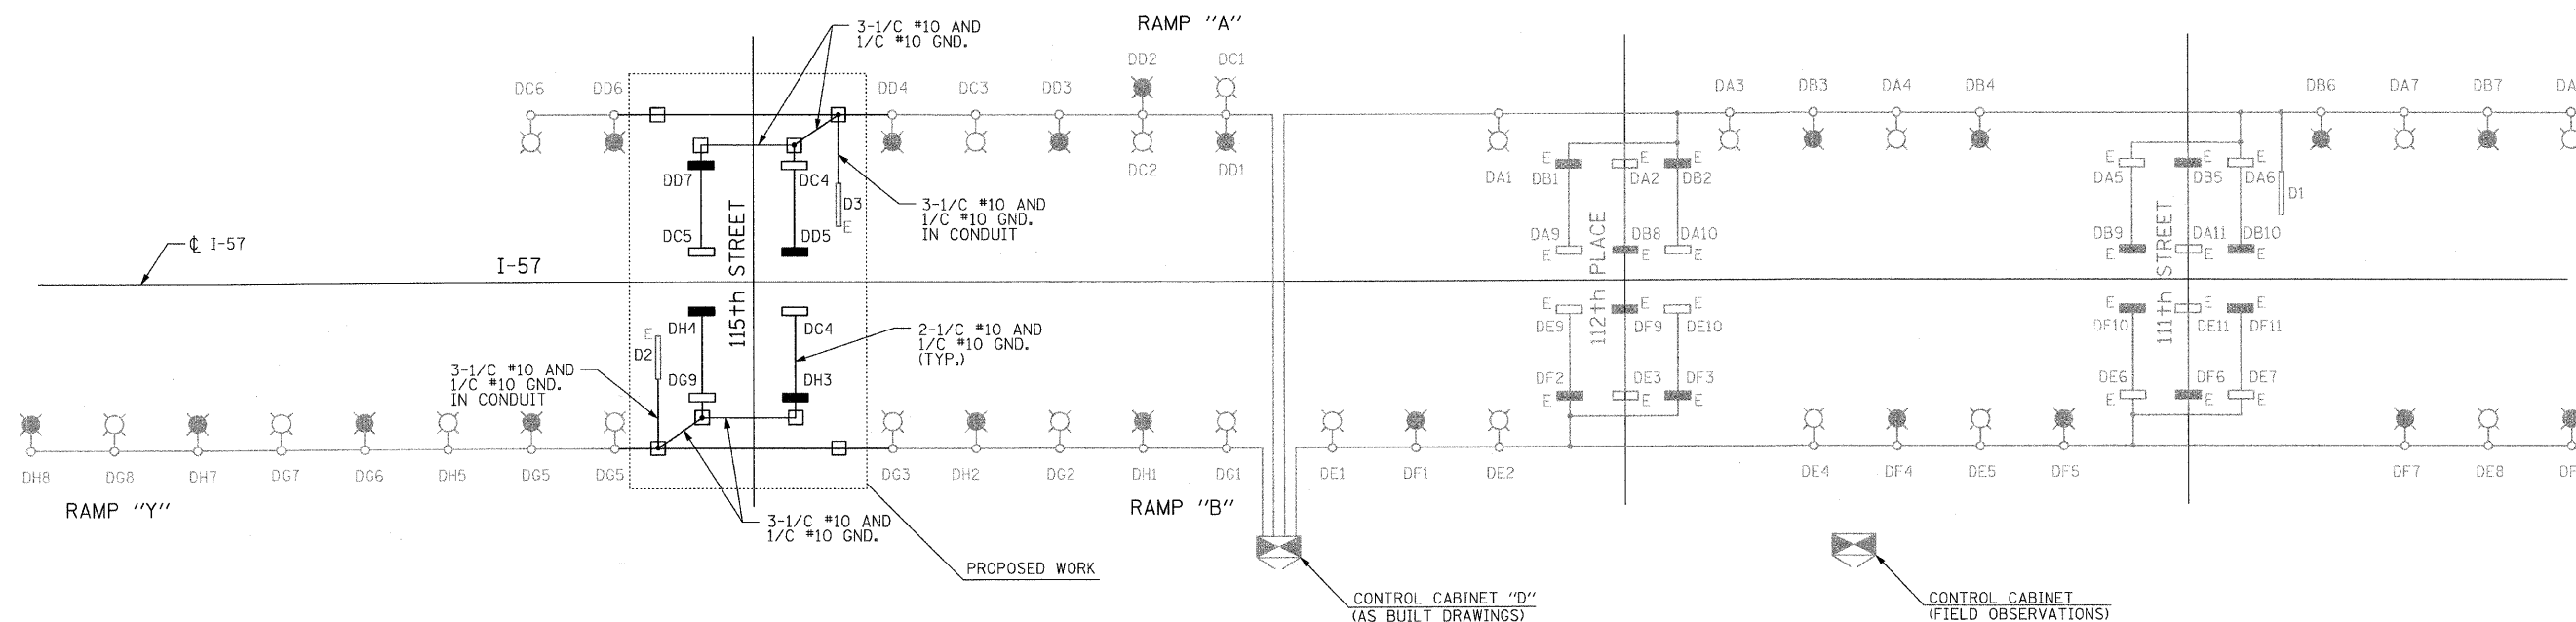


F.A.I. RTE.	SECTION	COUNTY	TOTAL SHEETS	SHEET NO.
57	1919.2B	COOK	119	52
STA.		TO STA.		
FED. ROAD DIST. NO.		ILLINOIS FED. AID PROJECT		

CONTRACT #60371

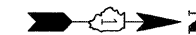

LEGEND

- EXISTING LUMINAIRE ON RED CABLE
- EXISTING LUMINAIRE ON BLACK CABLE
- EXISTING 55 WATT LPS, UNDERPASS LUMINAIRE ON RED CABLE
- EXISTING 55 WATT LPS, UNDERPASS LUMINAIRE ON BLACK CABLE
- PROPOSED 100 WATT HPS, UNDERPASS LUMINAIRE ON RED CABLE
- PROPOSED 100 WATT HPS, UNDERPASS LUMINAIRE ON BLACK CABLE
- EXISTING ILLUMINATED SIGN
- EXISTING LIGHTING CONTROLLER
- PROPOSED JUNCTION BOX ATTACHED TO STRUCTURE (SIZE PER PLANS)
- ELECTRIC CABLE, 3-1/C #4 AWG AND 1#6 GROUND IN UNIT DUCT UNLESS OTHERWISE NOTED

NOTES:

1. CONTRACTOR SHALL FIELD VERIFY ALL CIRCUITS, POLE NUMBERS AND WIRING.
2. CONTRACTOR SHALL FIELD VERIFY AND CORRECT CONTROLLER AND POLE LOCATIONS TO MATCH FIELD CONDITIONS. CONTRACTOR SHALL FIELD VERIFY CABLE AND CONDUIT CROSSINGS.
3. SHADED LINE WORK REPRESENTS EXISTING CONDITIONS.

REVISIONS		ILLINOIS DEPARTMENT OF TRANSPORTATION
NAME	DATE	
		115TH STREET OVER I-57 LIGHTING CONTROLLER "D" WIRING DIAGRAM

SINGH SINGH & ASSOCIATES, INC.
CONSULTING ENGINEERS

SCALE: NONE
DATE: 01-16-09

DRAWN BY: VG
CHECKED BY: PV