


PAVEMENT MARKING LEGEND

- A THERMOPLASTIC PAVEMENT MARKING - LINE 4" WHITE EDGE LINE
- B THERMOPLASTIC PAVEMENT MARKING - LINE 4" YELLOW EDGE LINE
- C THERMOPLASTIC PAVEMENT MARKING - LINE 8" WHITE EDGE LINE
- D THERMOPLASTIC PAVEMENT MARKING - LINE 12" PAVEMENT DIAGNOLS SPACED @ 500' CENTERS
- E THERMOPLASTIC PAVEMENT MARKING - LINE 12" WHITE GORE DIAGNOLS SPACED @ 30' CENTERS
- F PREFORMED PLASTIC PAVEMENT MARKING TYPE B, INLAID, LINE 4" WHITE LANE LINES - 2' DASH - 6' SKIP
- G PREFORMED PLASTIC PAVEMENT MARKING TYPE B, INLAID, LINE 5" WHITE LANE LINES - 10' DASH - 30' SKIP
- H POLYUREA PAVEMENT MARKING, TYPE I, LINE 4" WHITE EDGE LINE
- I POLYUREA PAVEMENT MARKING, TYPE I, LINE 4" YELLOW EDGE LINE
- J POLYUREA PAVEMENT MARKING, TYPE I, LINE 5" WHITE LANE LINES - 10' DASH - 30' SKIP
- K POLYUREA PAVEMENT MARKING, TYPE I, LINE 8" WHITE EDGE LINE
- L POLYUREA PAVEMENT MARKING, TYPE I, LINE 12" WHITE GORE DIAGNOLS SPACED @ 30' CENTERS

GUIDE SIGN SEQUENCE NUMBERING CODE

- EXAMPLE  
EB-TR-03
- DIRECTION OF TRAFFIC  
EB - EASTBOUND I-94  
WB - WESTBOUND I-94  
SI - STONY ISLAND FEEDER RAMP
- SIGN PANEL NUMBER
- MOUNTING TYPE  
TR - Truss  
CL - Cantilever  
BR - Bridge Mounted  
WP - Wood Post  
BS - Breakaway Steel  
LP - Light Pole

- REMOVE AND REPLACE SIGN PANEL
- EXISTING LUMINAIRE

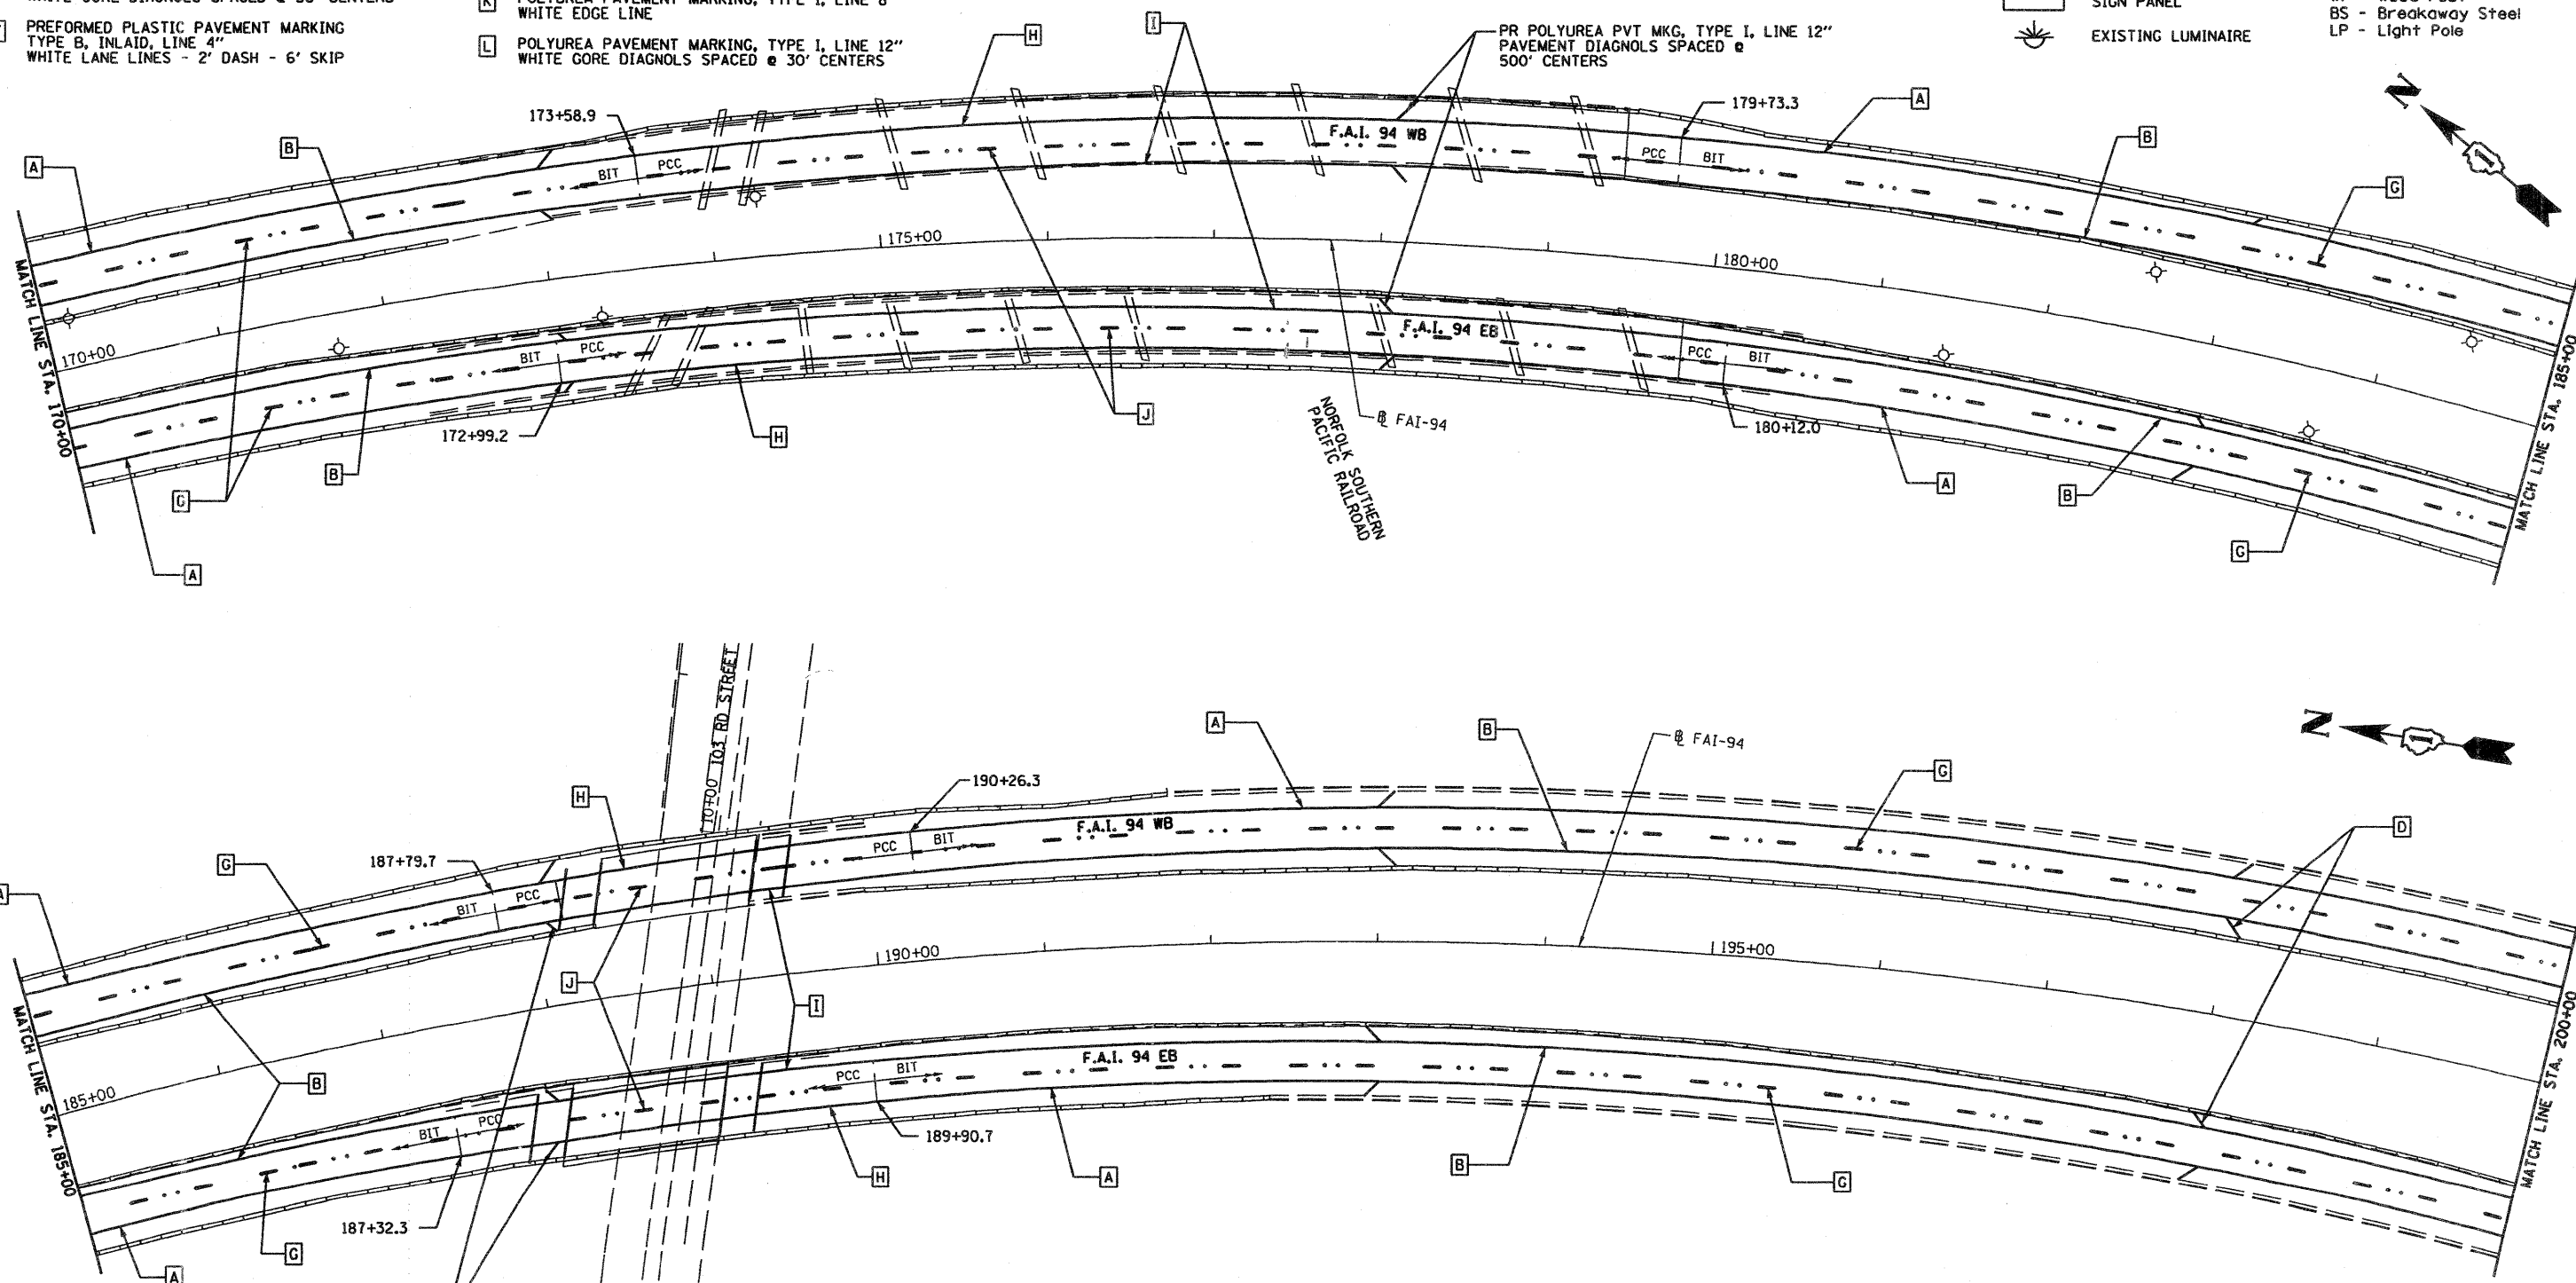

PR POLYUREA PVT MKG, TYPE I, LINE 12" PAVEMENT DIAGNOLS SPACED @ 500' CENTERS

NOTE: SEE TC-12 "MULTI-LANE FREEWAY PAVEMENT MARKING DETAILS" FOR PLACEMENT & TYPE OF RAISED REFLECTIVE PAVEMENT MARKERS

FILE NAME = D160C08-075-PMK_3.dgn	USER NAME = dwozniarski	DESIGNED - DRAWN - DMW	REVISED - REVISED -	STATE OF ILLINOIS DEPARTMENT OF TRANSPORTATION	BISHOP FORD EXPRESSWAY (I-94) PAVEMENT MARKING AND SIGNING PLANS		F.A.I. RTE. 94	SECTION 0312-708W, ETC. & 1315RS-4	COUNTY COOK	TOTAL SHEETS 167	SHEET NO. 75		
PLOT SCALE = 100.00' / IN.		CHECKED -	REVISED -		SCALE: 1" = 50'	SHEET NO. 3 OF 21 SHEETS	STA. 170+00 TO STA. 200+00	FED. ROAD DIST. NO.	ILLINOIS FED. AID PROJECT	CONTRACT NO. 60C08			
PLOT DATE = 2/6/2009		DATE = 2/6/2009	REVISED -										