
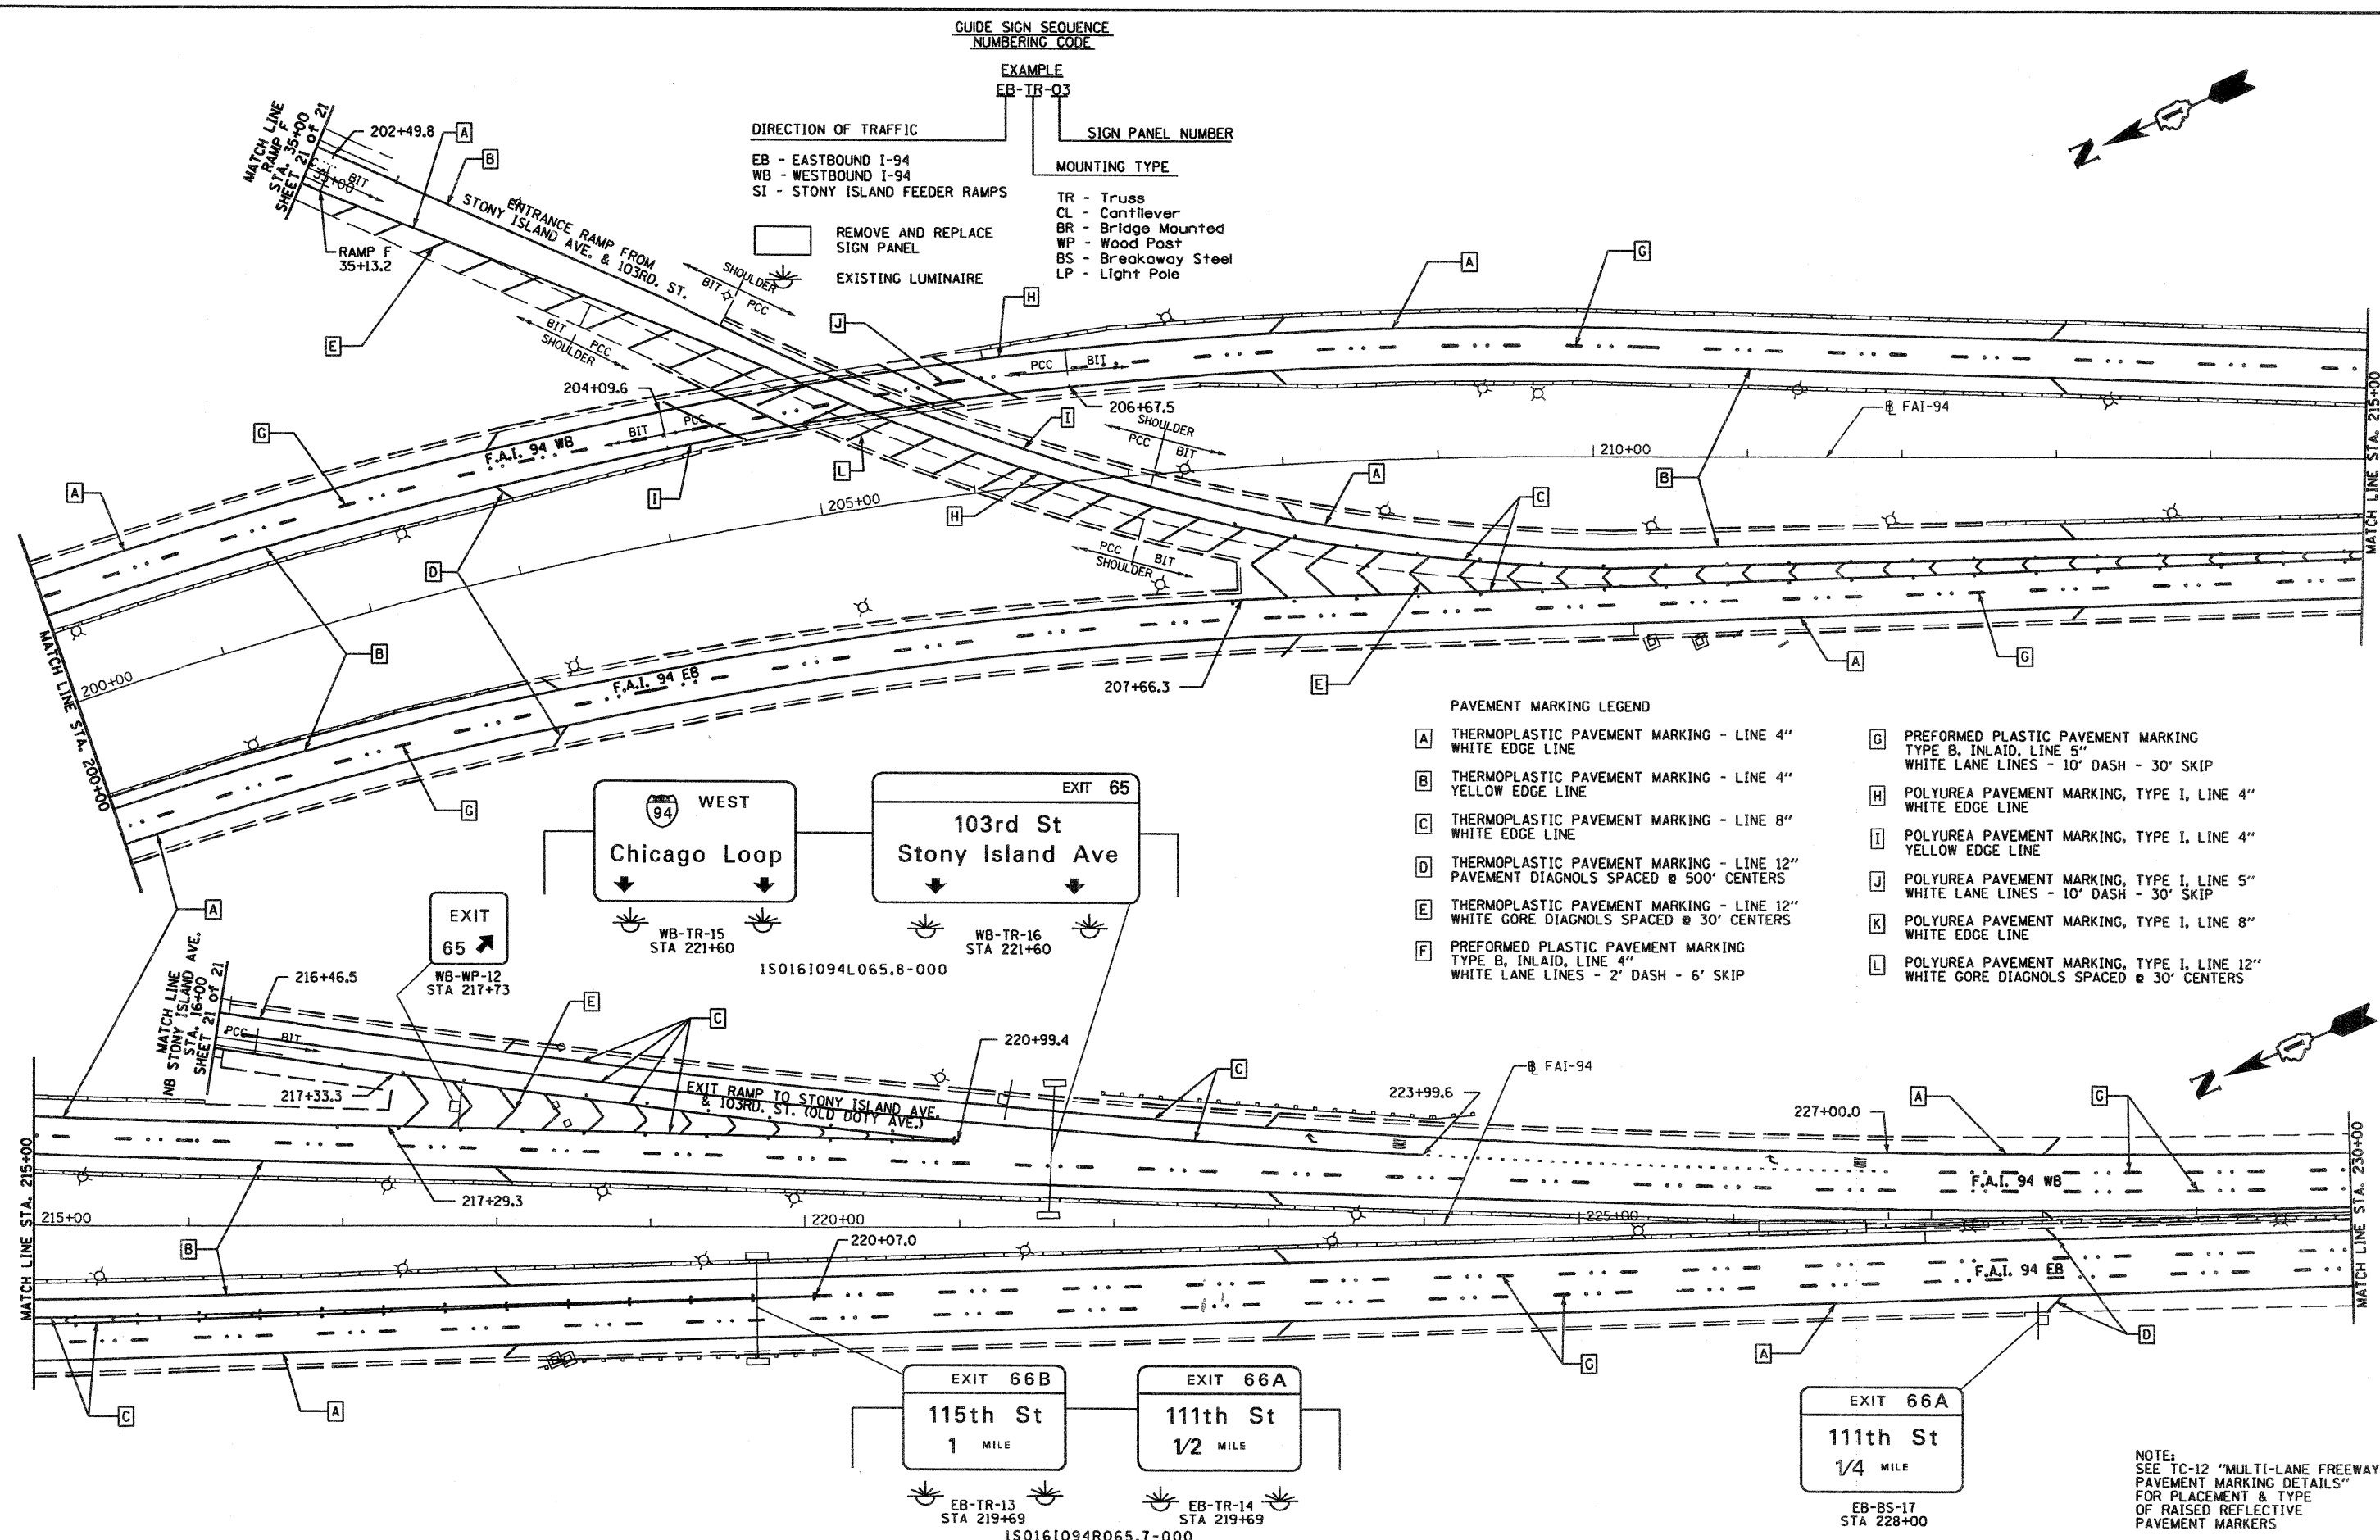



GUIDE SIGN SEQUENCE
NUMBERING CODE

EXAMPLE
EB-TR-03

- DIRECTION OF TRAFFIC
 EB - EASTBOUND I-94
 WB - WESTBOUND I-94
 SI - STONY ISLAND FEEDER RAMPS
- REMOVE AND REPLACE SIGN PANEL
 EXISTING LUMINAIRE
- MOUNTING TYPE
 TR - Truss
 CL - Cantilever
 BR - Bridge Mounted
 WP - Wood Post
 BS - Breakaway Steel
 LP - Light Pole

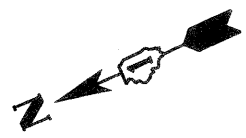

- PAVEMENT MARKING LEGEND
- A THERMOPLASTIC PAVEMENT MARKING - LINE 4" WHITE EDGE LINE
 - B THERMOPLASTIC PAVEMENT MARKING - LINE 4" YELLOW EDGE LINE
 - C THERMOPLASTIC PAVEMENT MARKING - LINE 8" WHITE EDGE LINE
 - D THERMOPLASTIC PAVEMENT MARKING - LINE 12" PAVEMENT DIAGNOLS SPACED @ 500' CENTERS
 - E THERMOPLASTIC PAVEMENT MARKING - LINE 12" WHITE GORE DIAGNOLS SPACED @ 30' CENTERS
 - F PREFORMED PLASTIC PAVEMENT MARKING TYPE B, INLAID, LINE 4" WHITE LANE LINES - 2' DASH - 6' SKIP
 - G PREFORMED PLASTIC PAVEMENT MARKING TYPE B, INLAID, LINE 5" WHITE LANE LINES - 10' DASH - 30' SKIP
 - H POLYUREA PAVEMENT MARKING, TYPE I, LINE 4" WHITE EDGE LINE
 - I POLYUREA PAVEMENT MARKING, TYPE I, LINE 4" YELLOW EDGE LINE
 - J POLYUREA PAVEMENT MARKING, TYPE I, LINE 5" WHITE LANE LINES - 10' DASH - 30' SKIP
 - K POLYUREA PAVEMENT MARKING, TYPE I, LINE 8" WHITE EDGE LINE
 - L POLYUREA PAVEMENT MARKING, TYPE I, LINE 12" WHITE GORE DIAGNOLS SPACED @ 30' CENTERS

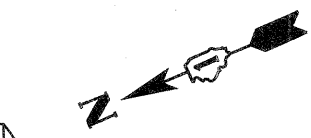

NOTE:
SEE TC-12 "MULTI-LANE FREEWAY PAVEMENT MARKING DETAILS" FOR PLACEMENT & TYPE OF RAISED REFLECTIVE PAVEMENT MARKERS

FILE NAME =
D160C08-076-PHK_4.dgn

USER NAME = dwoznarski	DESIGNED -	REVISED -
PLOT SCALE = 100.00' / IN.	DRAWN - DMW	REVISED -
PLOT DATE = 2/6/2009	CHECKED -	REVISED -
	DATE - 2/6/2009	REVISED -

DESIGNED -	REVISED -
DRAWN - DMW	REVISED -
CHECKED -	REVISED -
DATE - 2/6/2009	REVISED -

STATE OF ILLINOIS
DEPARTMENT OF TRANSPORTATION

BISHOP FORD EXPRESSWAY (I-94)
PAVEMENT MARKING AND SIGNING PLANS

F.A.I. RTE. 94	SECTION (0312-708W, ETC. & 1315RS-4)	COUNTY COOK	TOTAL SHEETS 167	SHEET NO. 76
SCALE: 1" = 50'		SHEET NO. 4 OF 21 SHEETS		STA. 200+00 TO STA. 230+00
FED. ROAD DIST. NO. ILLINOIS		FED. AID PROJECT		

CONTRACT NO. 60C08