
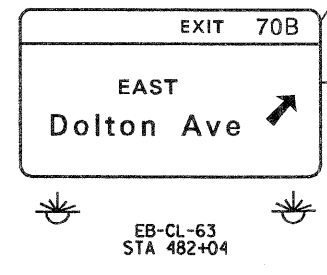
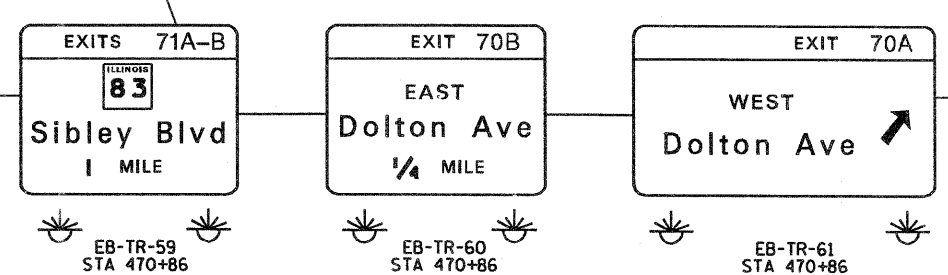


- PAVEMENT MARKING LEGEND**
- A THERMOPLASTIC PAVEMENT MARKING - LINE 4" WHITE EDGE LINE
 - B THERMOPLASTIC PAVEMENT MARKING - LINE 4" YELLOW EDGE LINE
 - C THERMOPLASTIC PAVEMENT MARKING - LINE 8" WHITE EDGE LINE
 - D THERMOPLASTIC PAVEMENT MARKING - LINE 12" PAVEMENT DIAGNOLS SPACED @ 500' CENTERS
 - E THERMOPLASTIC PAVEMENT MARKING - LINE 12" WHITE GORE DIAGNOLS SPACED @ 30' CENTERS
 - F PREFORMED PLASTIC PAVEMENT MARKING TYPE B, INLAID, LINE 4" WHITE LANE LINES - 2' DASH - 6' SKIP
 - G PREFORMED PLASTIC PAVEMENT MARKING TYPE B, INLAID, LINE 5" WHITE LANE LINES - 10' DASH - 30' SKIP
 - H POLYUREA PAVEMENT MARKING, TYPE I, LINE 4" WHITE EDGE LINE
 - I POLYUREA PAVEMENT MARKING, TYPE I, LINE 4" YELLOW EDGE LINE
 - J POLYUREA PAVEMENT MARKING, TYPE I, LINE 5" WHITE LANE LINES - 10' DASH - 30' SKIP
 - K POLYUREA PAVEMENT MARKING, TYPE I, LINE 8" WHITE EDGE LINE
 - L POLYUREA PAVEMENT MARKING, TYPE I, LINE 12" WHITE GORE DIAGNOLS SPACED @ 30' CENTERS

- GUIDE SIGN SEQUENCE NUMBERING CODE**
- EXAMPLE
EB-TR-03
- DIRECTION OF TRAFFIC
EB - EASTBOUND I-94
WB - WESTBOUND I-94
SI - STONY ISLAND FEEDER RAMP
- SIGN PANEL NUMBER
- MOUNTING TYPE
TR - Truss
CL - Cantilever
BR - Bridge Mounted
WP - Wood Post
BS - Breakaway Steel
LP - Light Pole
- REMOVE AND REPLACE SIGN PANEL
- EXISTING LUMINAIRE

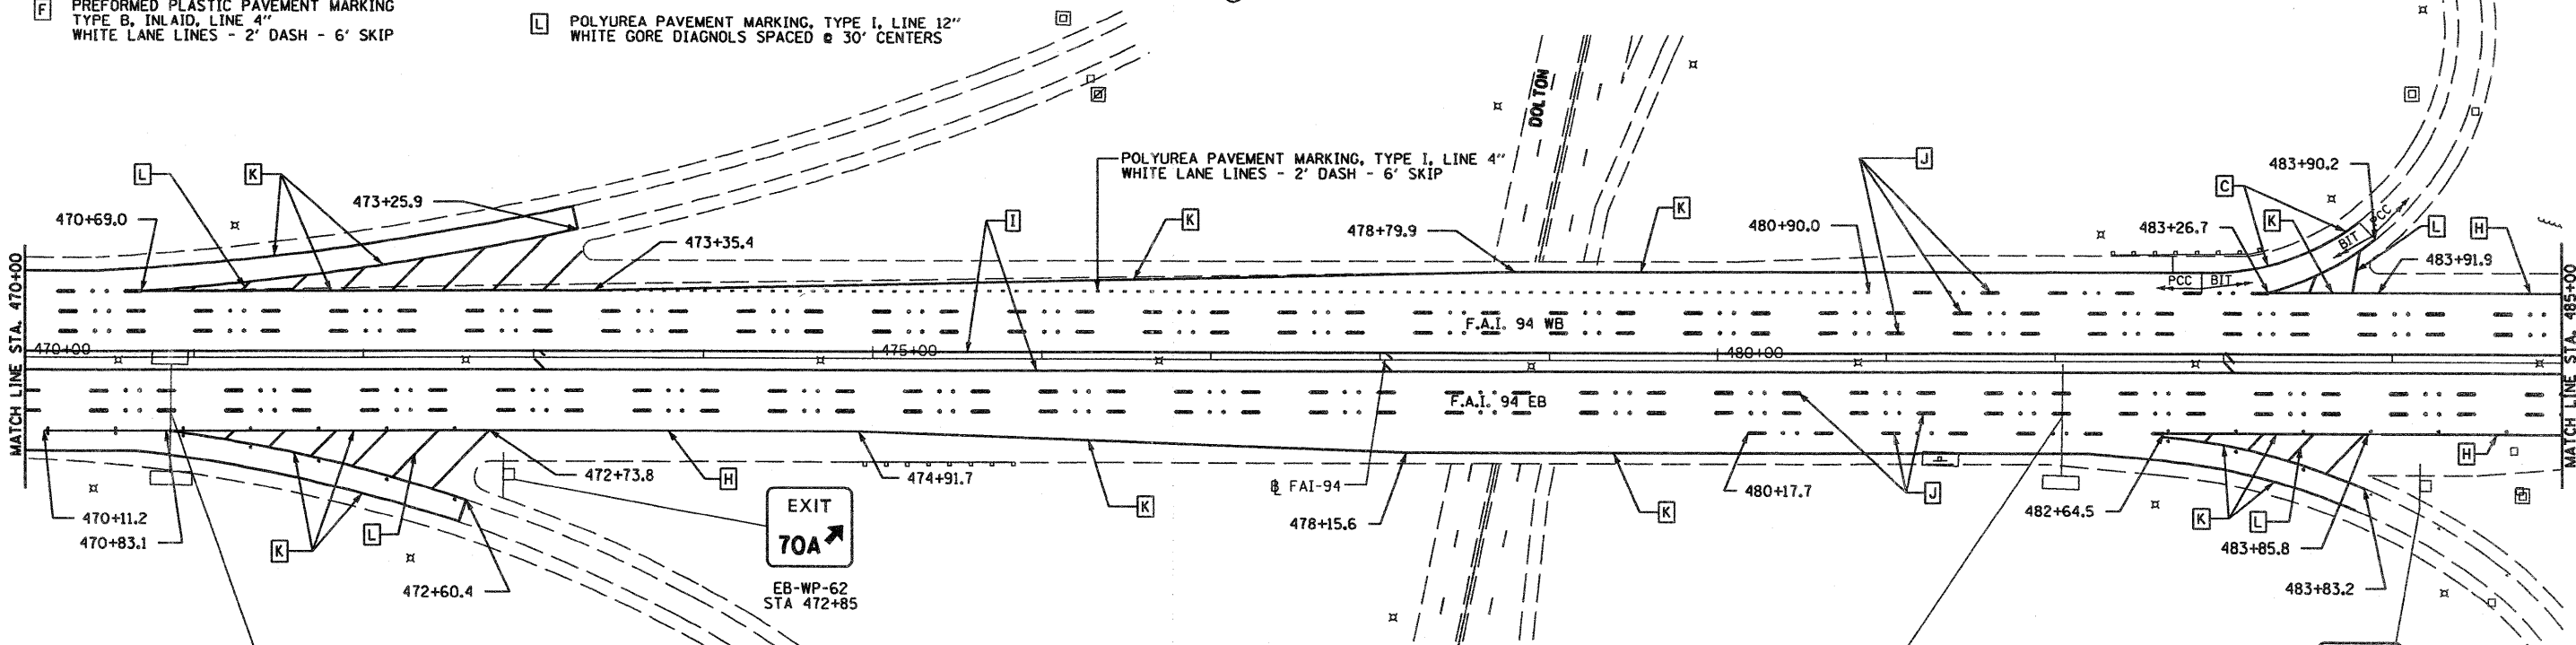

NOTE:
SEE TC-12 "MULTI-LANE FREEWAY PAVEMENT MARKING DETAILS" FOR PLACEMENT & TYPE OF RAISED REFLECTIVE PAVEMENT MARKERS