


STATE OF ILLINOIS  
DEPARTMENT OF TRANSPORTATION

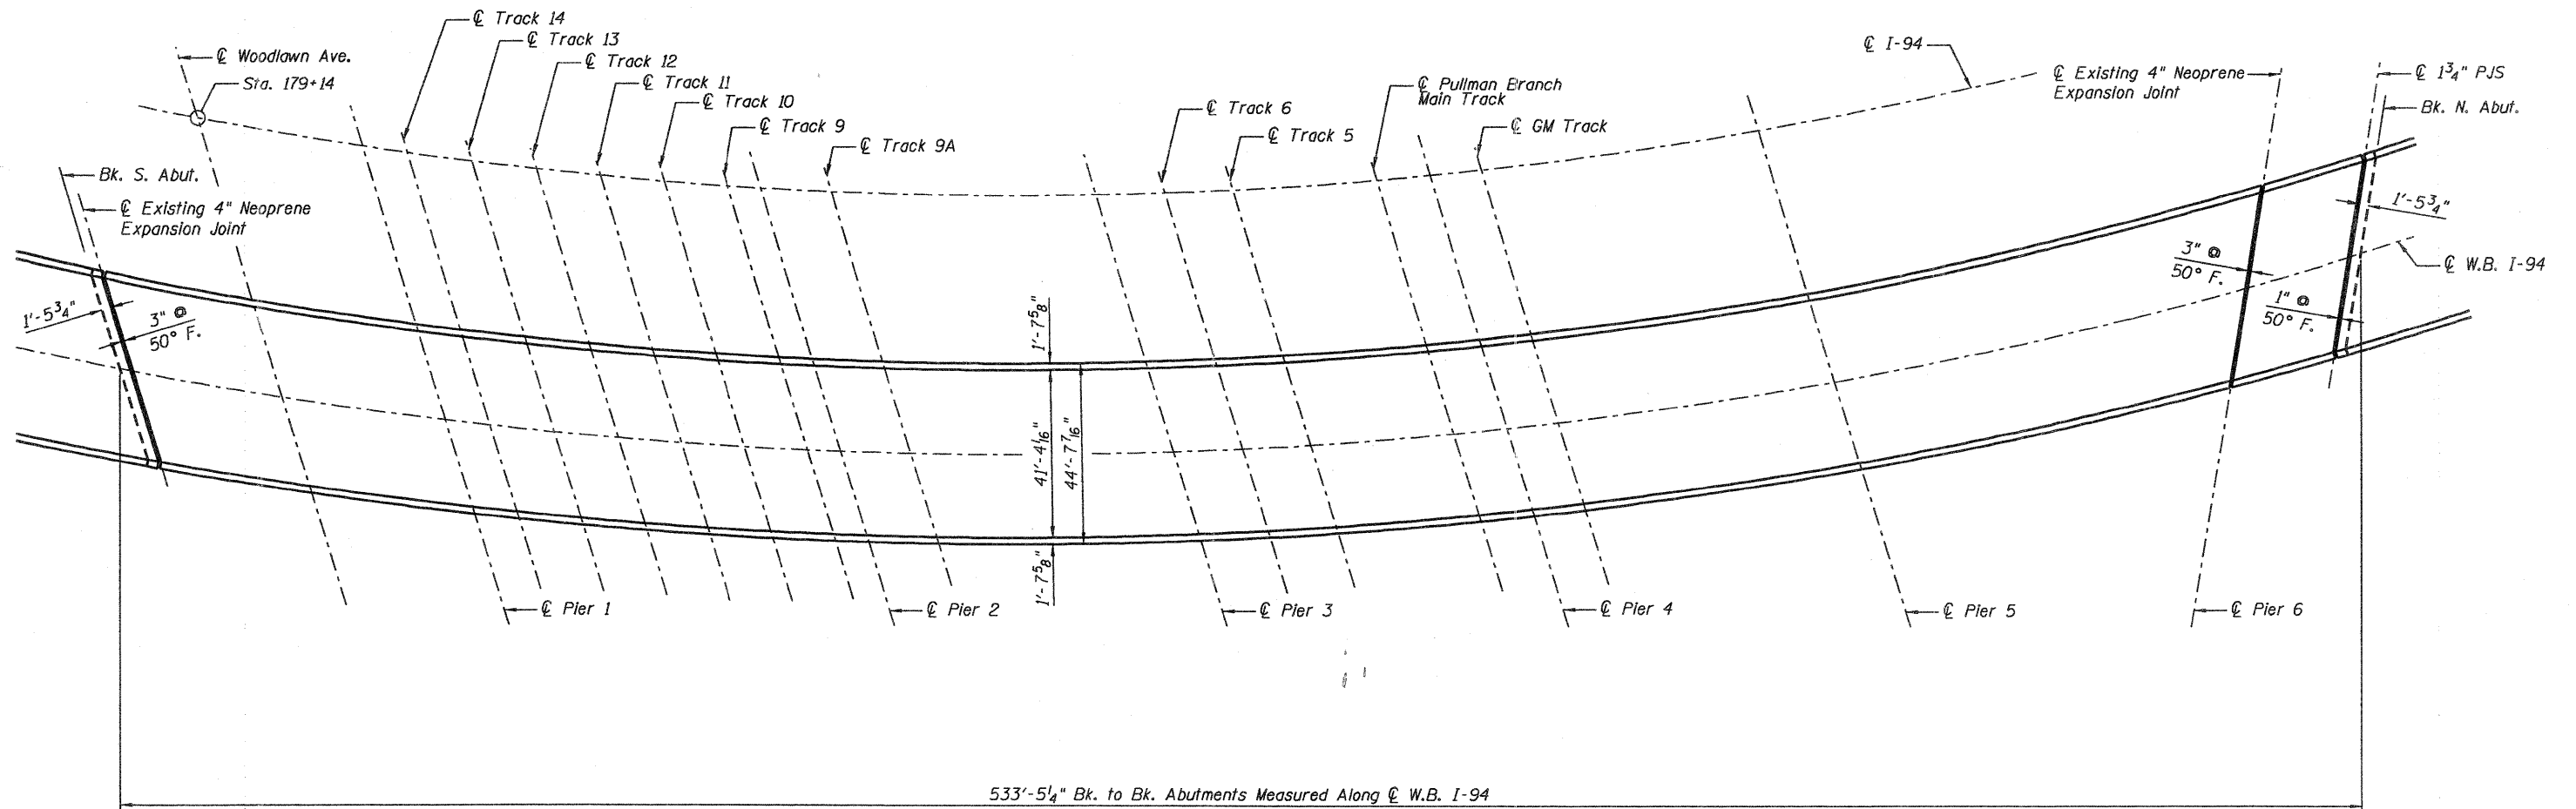

PLAN




**TOTAL BILL OF MATERIAL**

Item	Unit	Total
Concrete Sealer	Sq. Ft.	25,830

Concrete Sealer to be placed on deck surface, top and front face of parapets.

DESIGNED	LAS
CHECKED	DAZ
DRAWN	SAW
CHECKED	LAS

Plan dimensions and details relative to existing plans are subject to nominal construction variations. The Contractor shall field verify existing dimensions and details affecting new construction and make necessary approved adjustments prior to construction or ordering of materials. Such variations shall not be cause for additional compensation for a change in the scope of work, however, the Contractor will be paid for the quantity actually furnished at the unit price bid for the work.

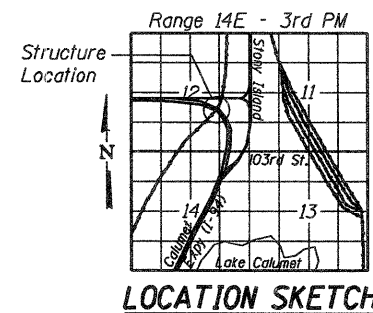

**GENERAL PLAN**  
**BISHOP FORD EXPRESSWAY (I-94)**  
**WESTBOUND I-94 OVER**  
**NORFOLK SOUTHERN R.R. YARD**  
**COOK COUNTY**  
**STATION 179+14**  
**STRUCTURE NO. 016-0149**

**ZROKA**  
engineering

Zroka Engineering, P.C.  
4216 North Hermitage  
Chicago, IL 60613

SHEET NO. 1 OF 13 SHEETS	F.A.I. RTE.	SECTION	COUNTY	TOTAL SHEETS	SHEET NO.
	94	(0312-708W, ETC. & 1315)RS-4	COOK	167	109
S.N. 016-0149			CONTRACT NO. 60C08		
FED. ROAD DIST. NO. 7 ILLINOIS FED. AID PROJECT					