


STATE OF ILLINOIS
DEPARTMENT OF TRANSPORTATION

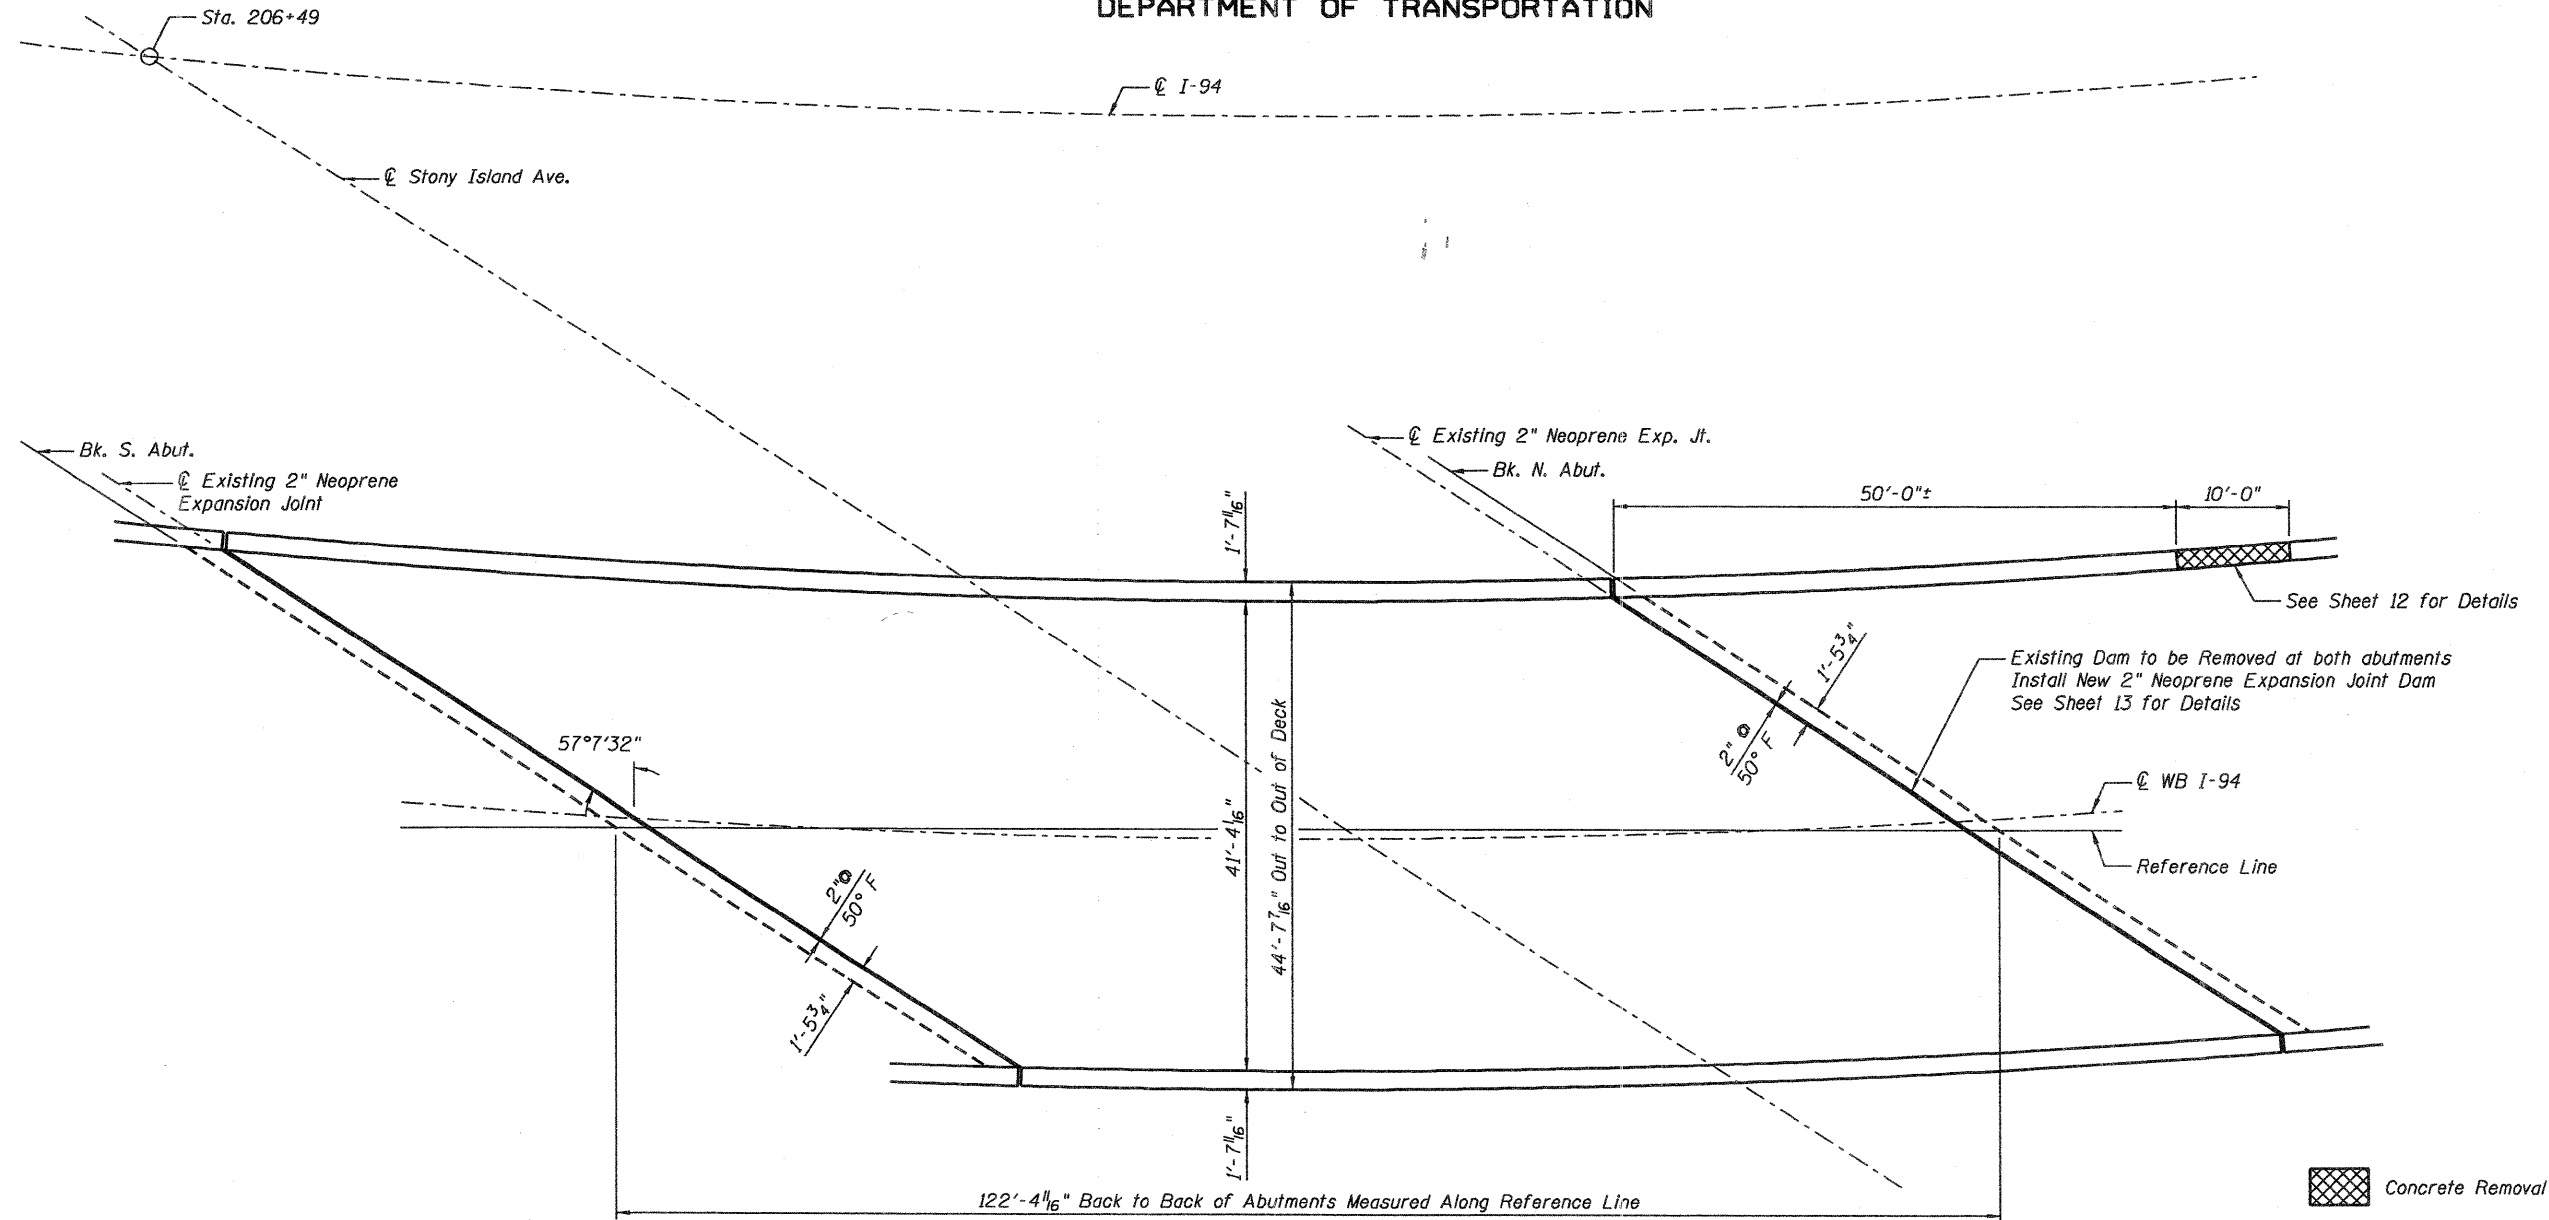

TOTAL BILL OF MATERIAL



Item	Unit	Total
Concrete Sealer	Sq. Ft.	5730
Neoprene Expansion Joint (Dam)	Foot	159
Concrete Removal	Cu. Yd.	0.6
Concrete Superstructures	Cu. Yd.	0.6
Reinforcement Bars (Epoxy Coated)	Pound	70

Concrete Sealer to be placed on deck surface, top and front face of parapets.

DESIGNED	LAS
CHECKED	DAZ
DRAWN	SAW
CHECKED	LAS

Plan dimensions and details relative to existing plans are subject to nominal construction variations. The Contractor shall field verify existing dimensions and details affecting new construction and make necessary approved adjustments prior to construction or ordering of materials. Such variations shall not be cause for additional compensation for a change in the scope of work, however, the Contractor will be paid for the quantity actually furnished at the unit price bid for the work.

PLAN

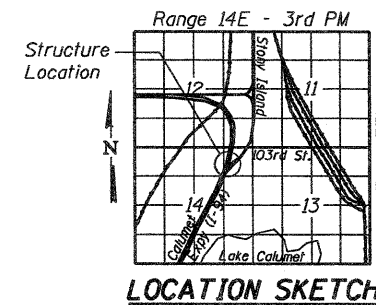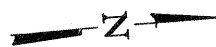

LOCATION SKETCH

GENERAL PLAN
BISHOP FORD EXPRESSWAY (I-94)
WESTBOUND I-94 OVER
STONY ISLAND AVE.
COOK COUNTY
STATION 206+49
STRUCTURE NO. 016-0153

SHEET NO. 3 OF 13 SHEETS	F.A.I. RTE.	SECTION	COUNTY	TOTAL SHEETS	SHEET NO.
	94	10312-708W, ETC. & 1315RS-4	COOK	167	111
S.N. 016-0153			CONTRACT NO. 60C08		
FED. ROAD DIST. NO. 7 ILLINOIS FED. AID PROJECT					

ZROKA
engineering
Zroka Engineering, P.C.
4216 North Hermitage
Chicago, IL 60613